


- Dimensions are in millimeters, unless stated otherwise.
 - It is the recipient's responsibility to print this document to the correct scale.
 - All relevant drawings and specifications should be read in conjunction with this drawing.

External Finishes

- 1 Horizontally laid trapezoidal built up cladding system
Finish: Tata Steel Colorcoat HPS200 Ultra
Colour: White (RAL 9003)
- 2 Horizontally laid trapezoidal built up cladding system
Finish: Tata Steel Colorcoat HPS200 Ultra
Colour: Hamlet (RAL 9002)
- 3 Horizontally laid trapezoidal built up cladding system
Finish: Tata Steel HPS200 Ultra
Colour: Goosewing Grey (RAL 7038)
- 4 Horizontally laid trapezoidal built up cladding system
Finish: Tata Steel Colorcoat HPS200 Ultra
Colour: Pure Grey (RAL 000 55 00)
- 5 Horizontally laid trapezoidal built up cladding system
Finish: Tata Steel Colorcoat HPS200 Ultra
Colour: Anthracite (RAL 7016)
- 6 Horizontally laid micro rib cladding panel
Finish: Tata Steel Prisma
Colour: Anthracite (RAL 7016)
- 7 Horizontally laid micro rib cladding panel feature wall
Finish: Tata Steel Prisma
Colour: Blue
- 8 Horizontally laid micro rib cladding panel
Finish: Tata Steel Prisma
Colour: Sirius Silver
- 9 Horizontally laid micro rib cladding panel
Finish: Tata Steel Prisma
Colour: Zeus Matt
- 10 Horizontally laid micro rib cladding panel
Finish: Tata Steel Prisma
Colour: White
- 11 Overhead sectional door with level access
Finish: Polyester powder coated
Colour: Anthracite (RAL 7016)
- 12 Teledock dock levellers with sectional overhead doors
with dock door access (Euro Dock)
Colour: Anthracite (RAL 7016)
- 13 Precast concrete pro-wall
- 14 Thermally broken aluminium curtain wall/window
system with spandrel panel to 4th face.
Finish: Polyester powder coated
Colour: Anthracite (RAL 7016)
- 15 Steel insulated security door & frame
Finish: Polyester powder coated
Colour: to match adjacent cladding colour
- 16 Canopy projecting 1.2m from curtain walling system
supported from tie rods with toughened (glazed) sheets
Finish: Polyester powder coated
Colour: Anthracite (RAL 7016)
- 17 Aluminum Glazed door
Colour: Anthracite (RAL 7016)
- 18 Projecting 3.0mm aluminium office feature frame /
portico.
Colour: Black
- 19 Polycarbonate Wall Lite System
Colour: Opal

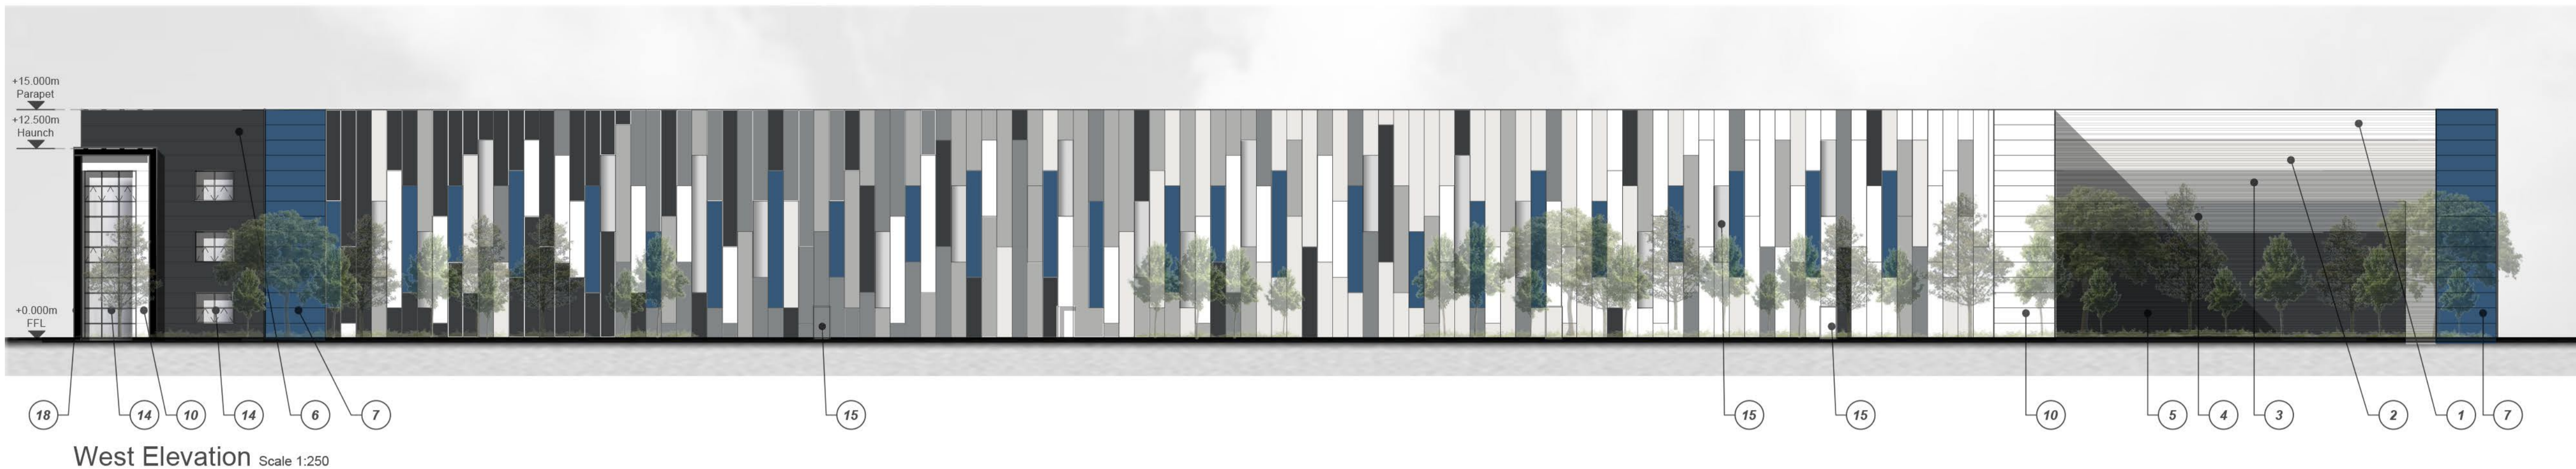

West Elevation Scale 1:250




East Elevation Scale 1:250



North Elevation Scale 1:250



South Elevation Scale 1:250

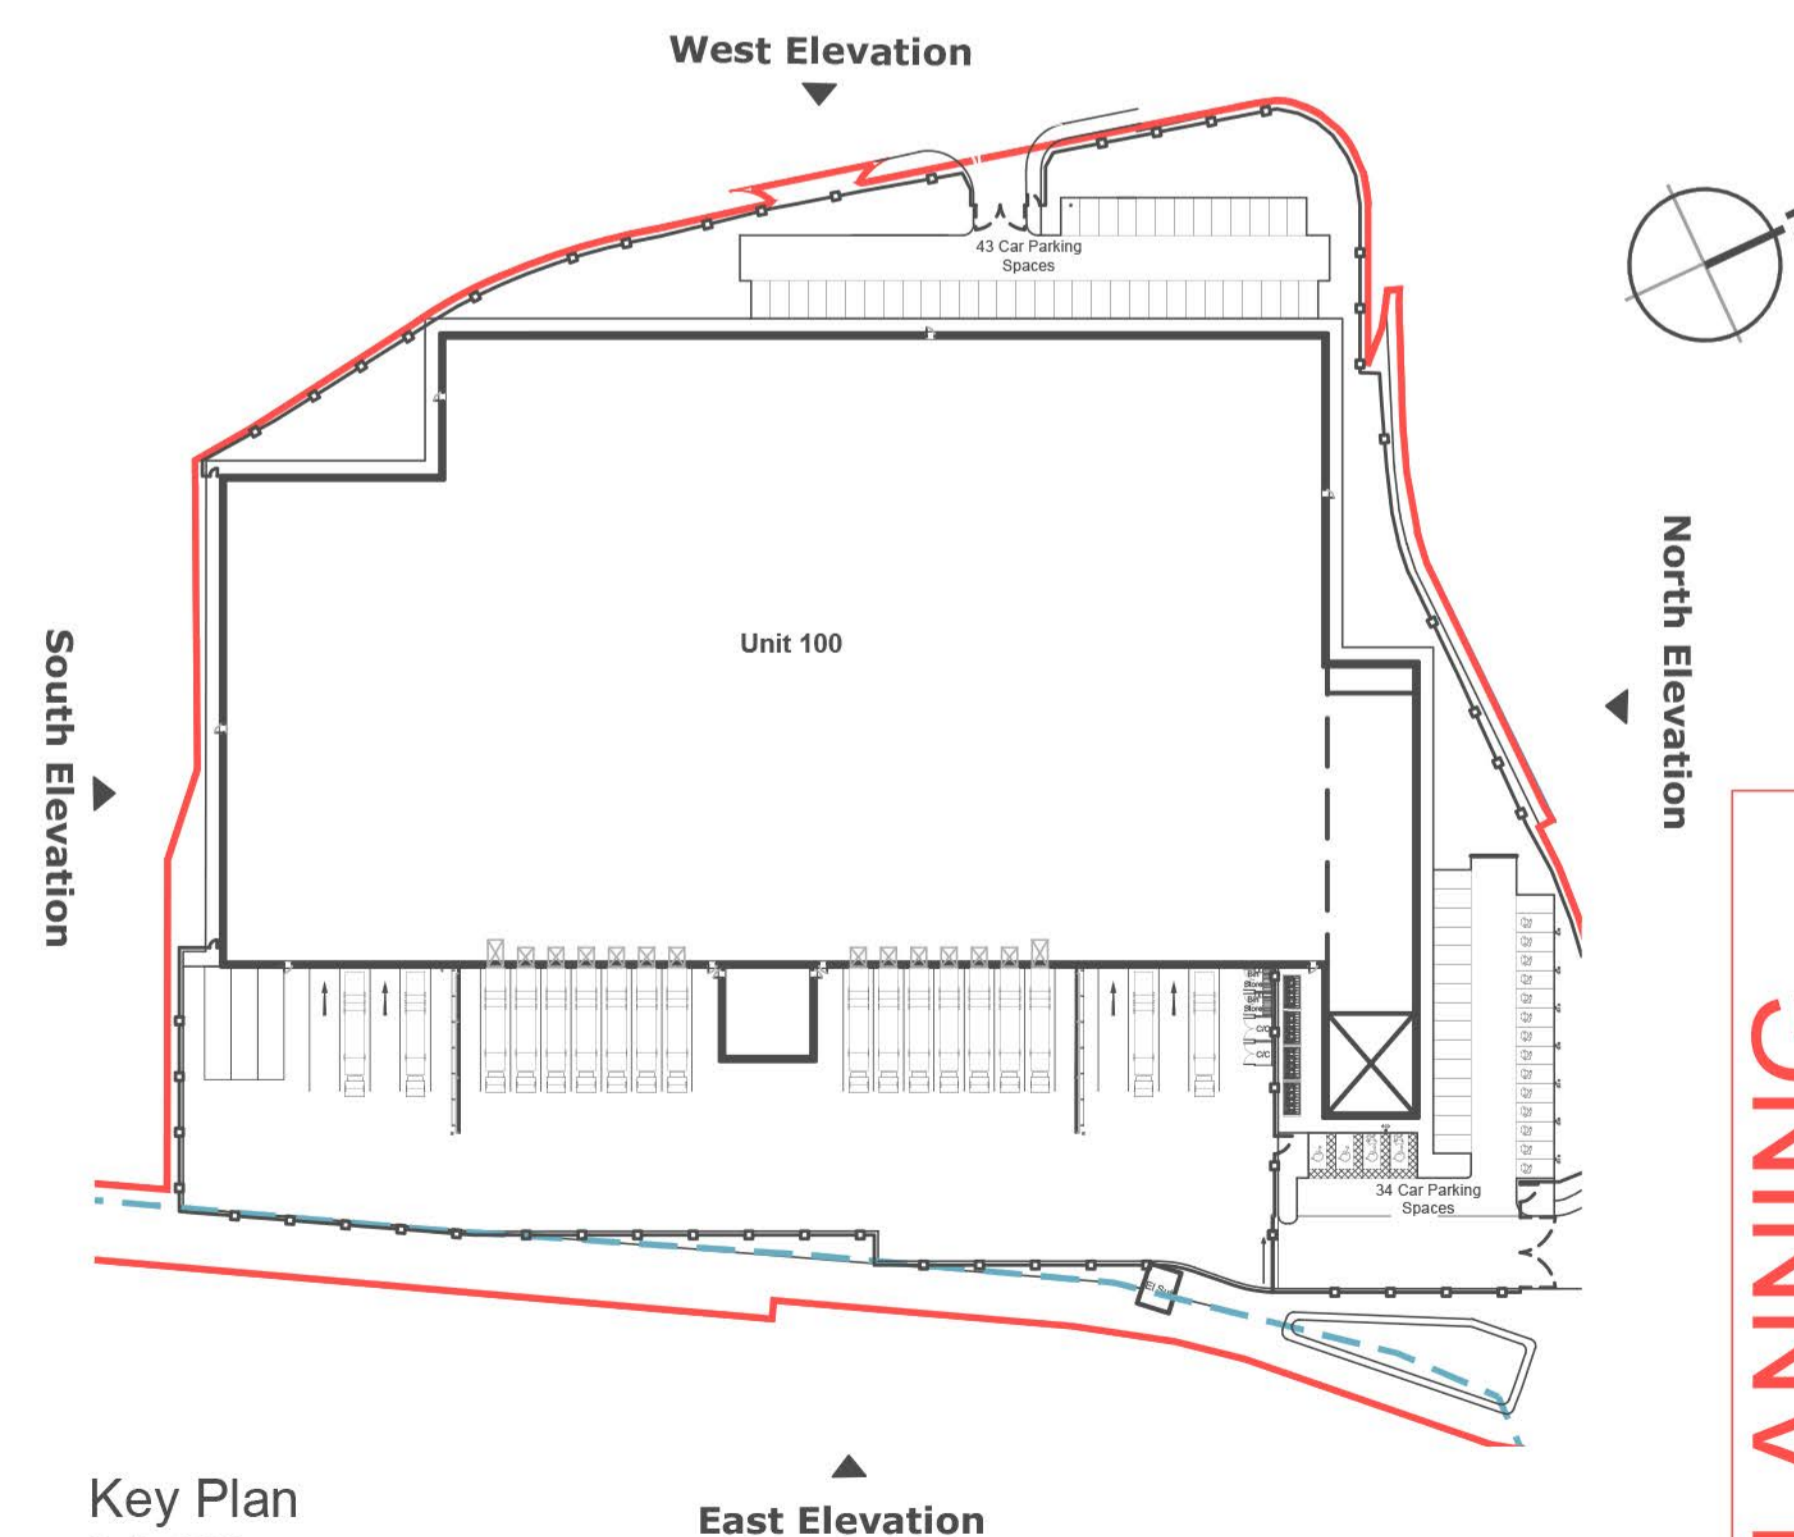

Key Plan
Scale: 1:200

G	Euro Dock doors added.	LAH	AJL	20.09.22
F	Unit 100 reconfigured.	LAH	AJL	01.09.22
rev	amendments	by	ckd	date

Weybridge Business Park, Weybridge

Unit 100 Elevations



Newark Beacon, Cafferata Way, Newark, Nottinghamshire NG24 2TN
 t: +44 (0)1636 653027 e: info@umcarchitects.com

RIBA PoW Stage:	3 - Spatial Coordination
Document Suitability:	S1
Drawn / Checked:	LAH / MT
Date:	22.08.22
Scale:	1:250 A1
UMC Project Number:	21490
Document Reference:	21490 - UMC - 0100 - ZZ - DR - A
Drawing no:	1313
Revision:	G

PLANNING
 THIS DRAWING IS TO BE USED FOR THE STATED PURPOSE ONLY AND SHOULD NOT BE USED FOR ANY OTHER