



- Dimensions are in millimeters, unless stated otherwise.  
 - Scaling of this drawing is not recommended.  
 - It is the recipient's responsibility to print this document to the correct scale.  
 - All relevant drawings and specifications should be read in conjunction with this drawing.

Internal arrangement shown for illustrative purposes only.

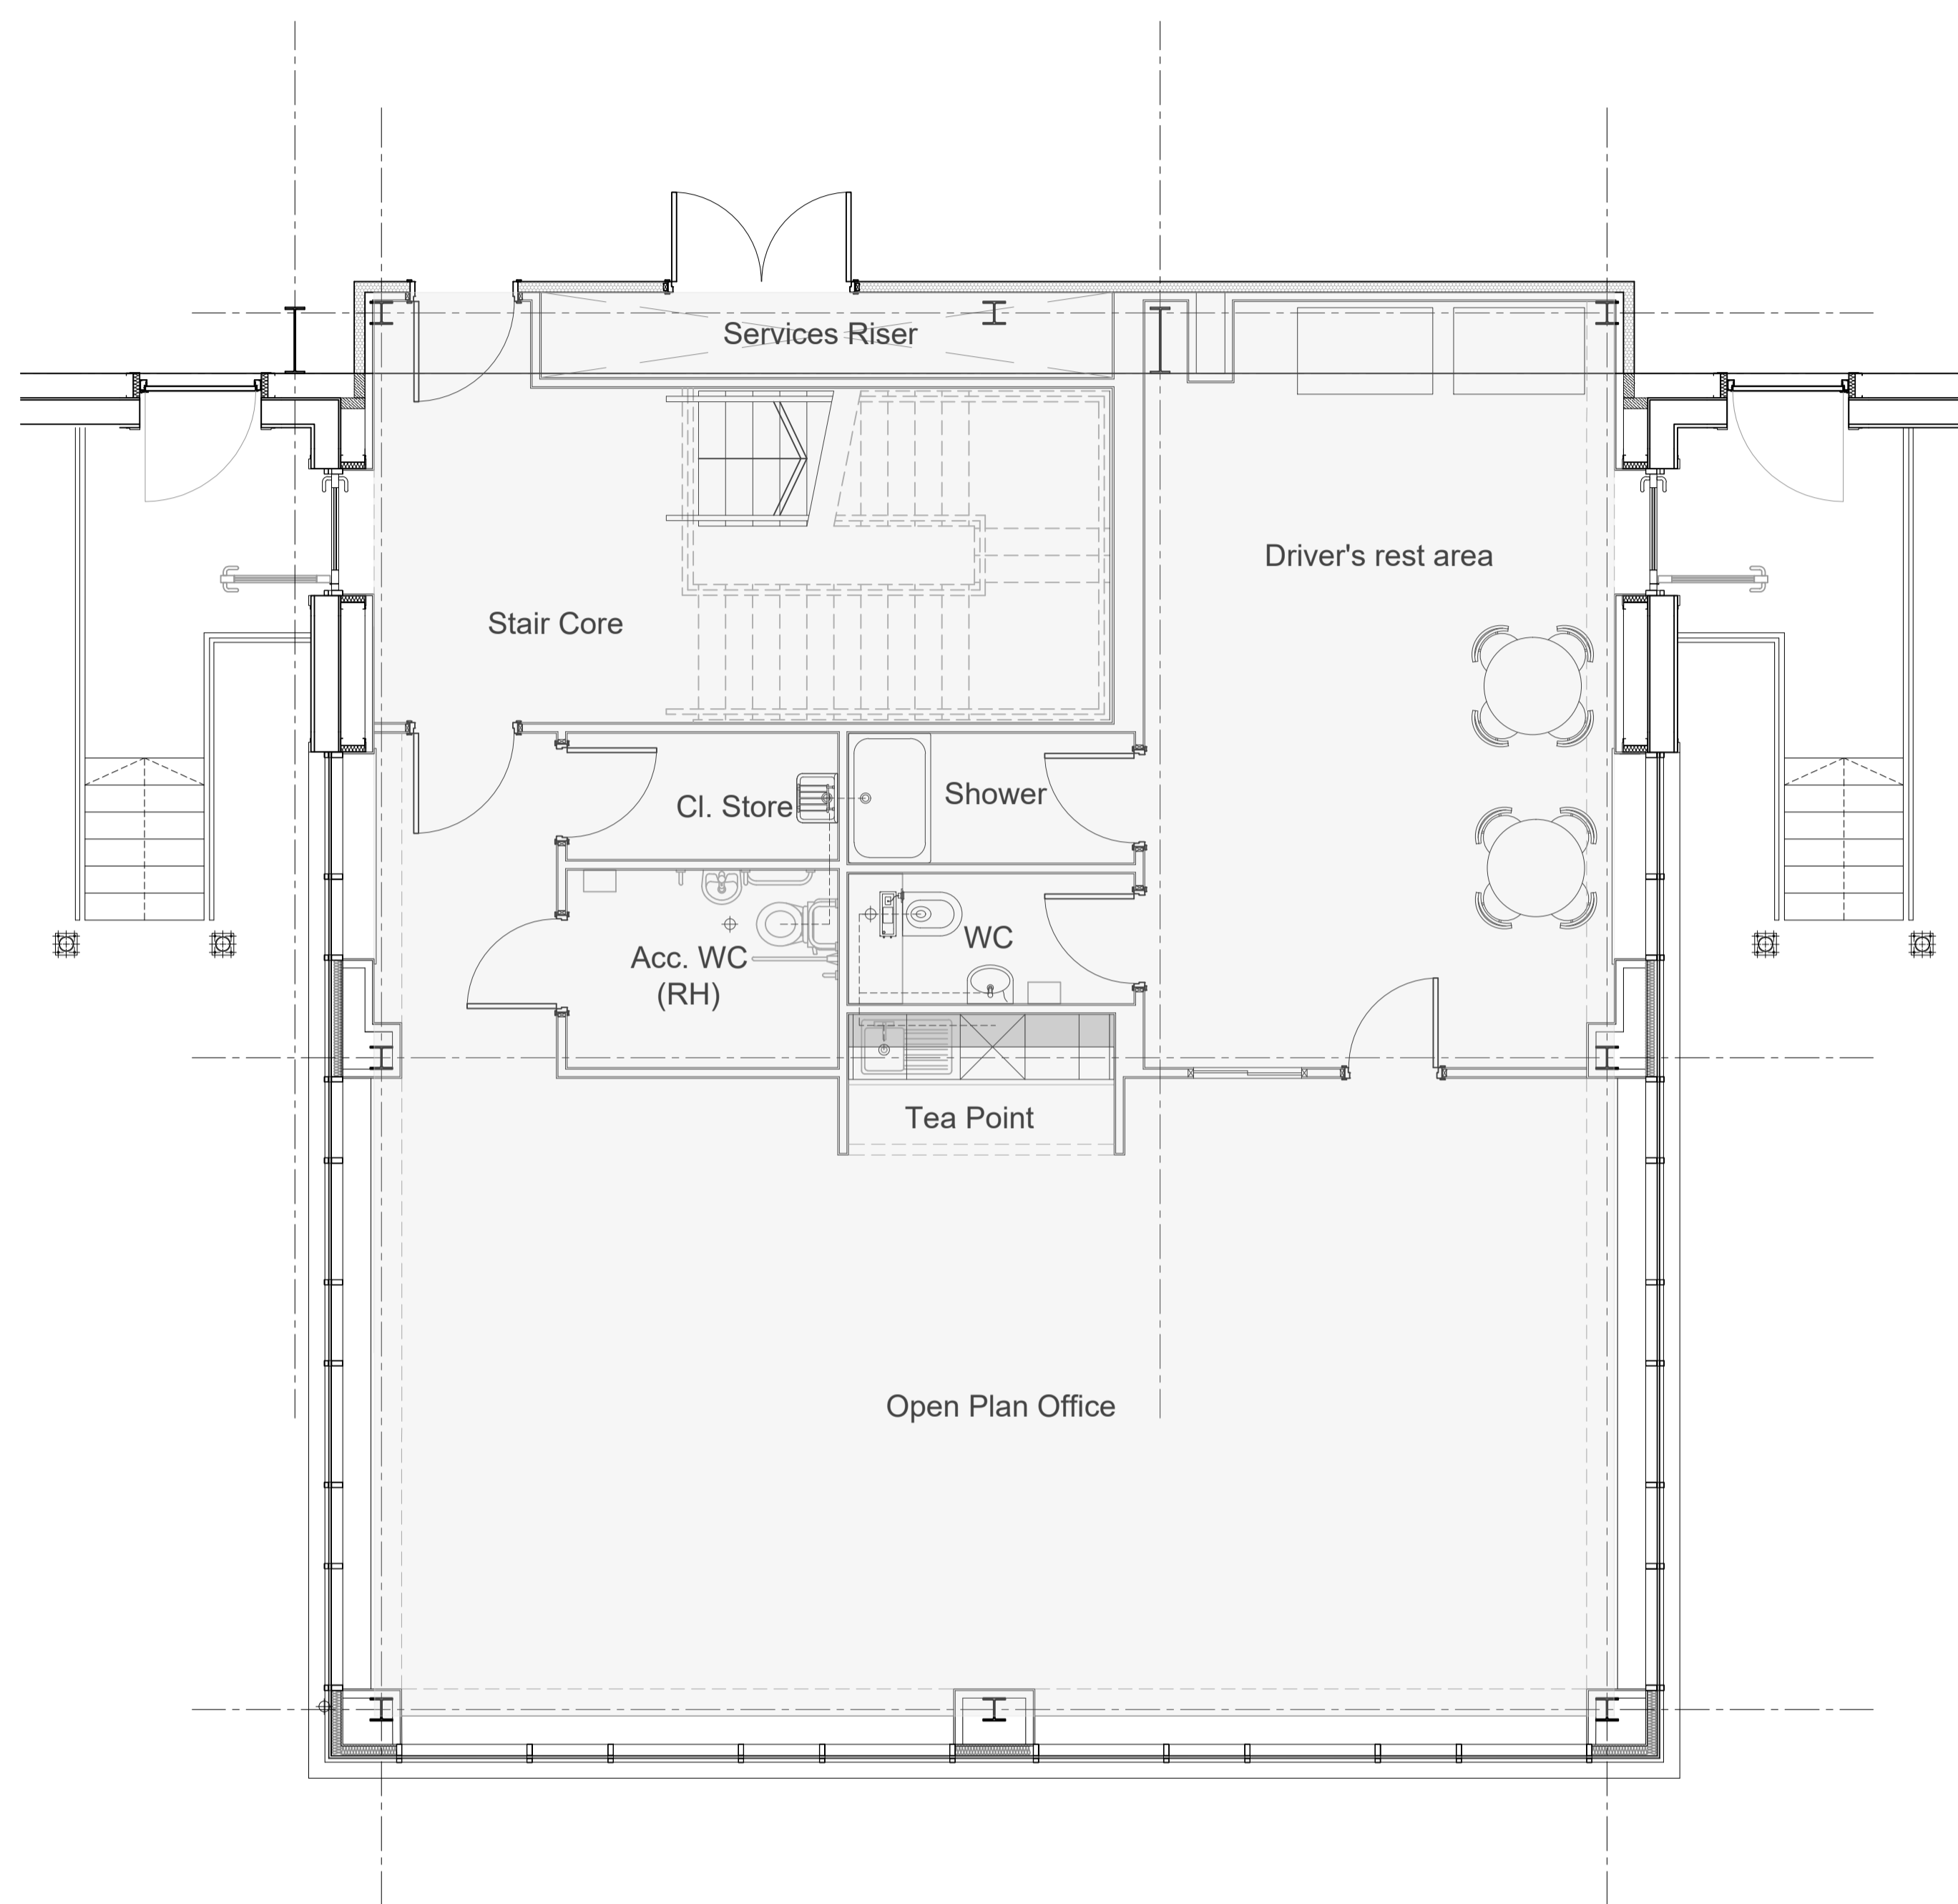

**Ground Floor Plan**  
 Scale 1:100

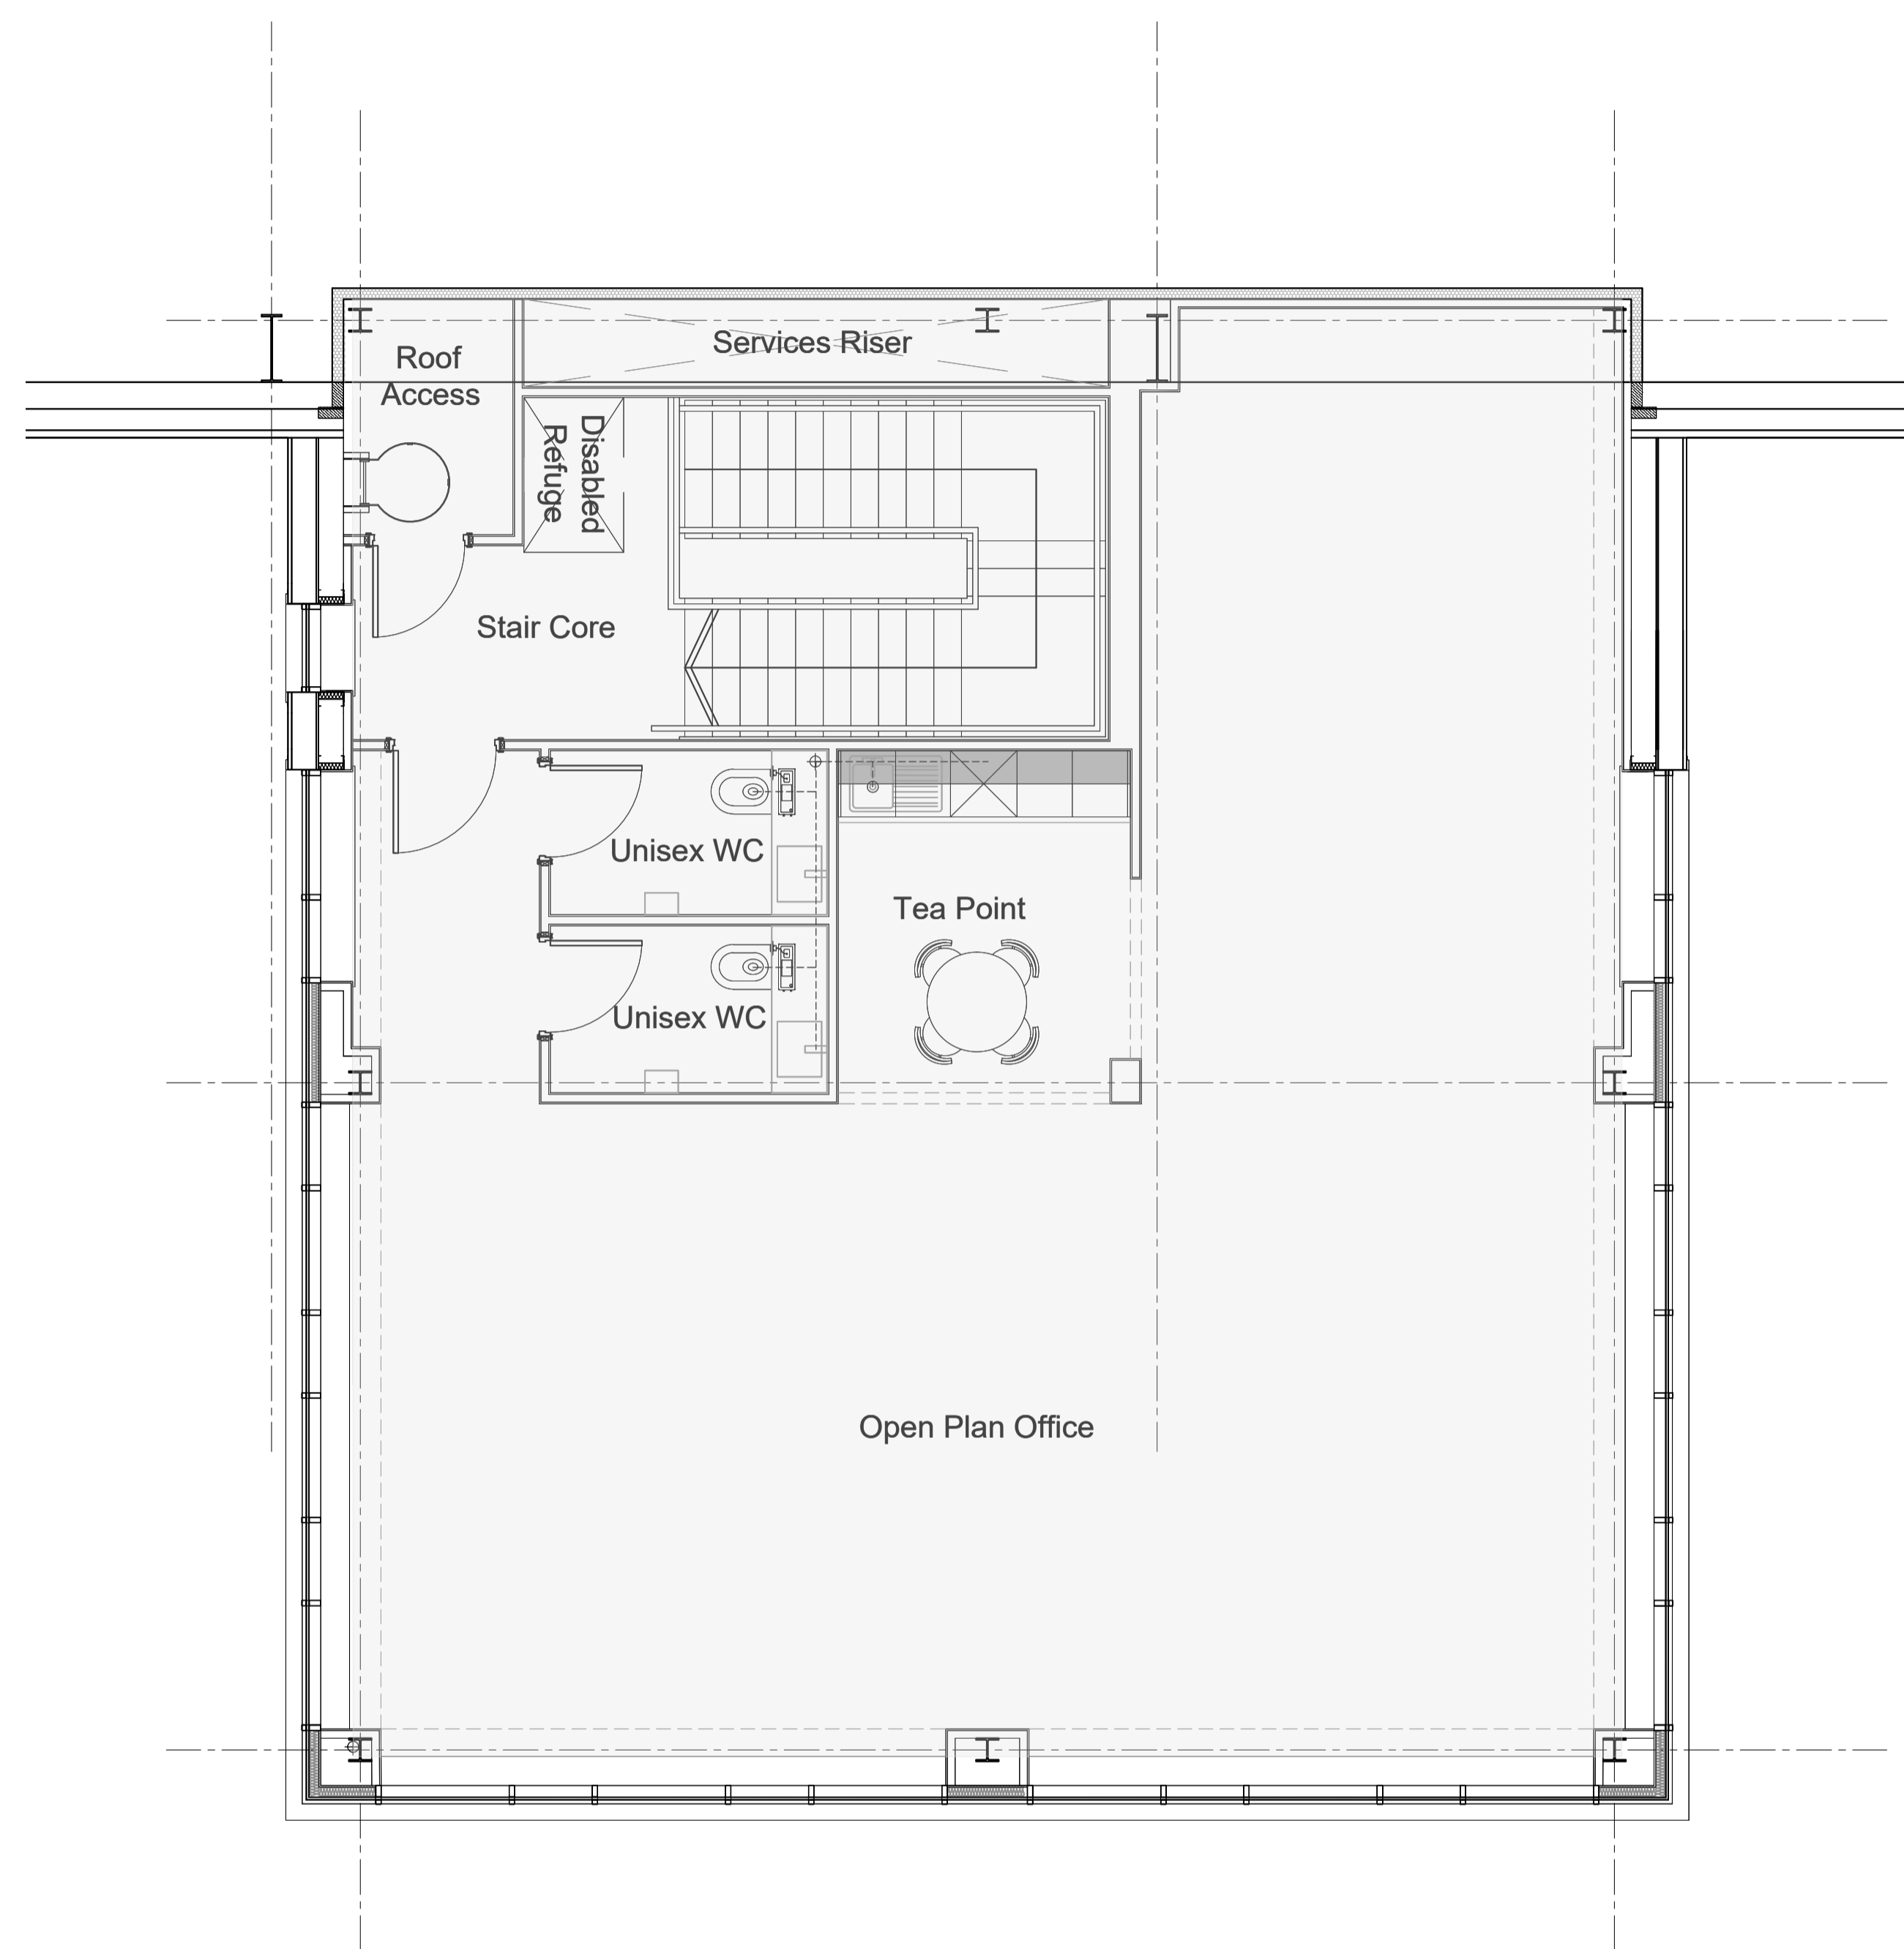

**First Floor Plan**  
 Scale 1:100

1m SCALE 1:100

<b>PLANNING</b> THIS DRAWING IS TO BE USED FOR THE STATED PURPOSE ONLY AND SHOULD NOT BE USED FOR ANY OTHER	rev	amendments	by	ckd	date	
	Weybridge Business Park, Weybridge					
	Unit 100 - Proposed Transport Office Plan					
	Newark Bascon, Cafferata Way, Newark, Nottinghamshire NG24 2TN t. +44 (0)1636 653027 e. info@umcarchitects.com					
	RIBA PoW Stage:	2 - Concept Design				
	Document Suitability:	06				
	Drawn / Checked:	LAH / MT				
	Date:	16.09.22				
Scale:	1:100 A1					
UMC Project Number:	21490					
Document Reference:	21490 - UMC - 0100 - ZZ - DR - A	Drawing no:	1014	Revision:	A	