

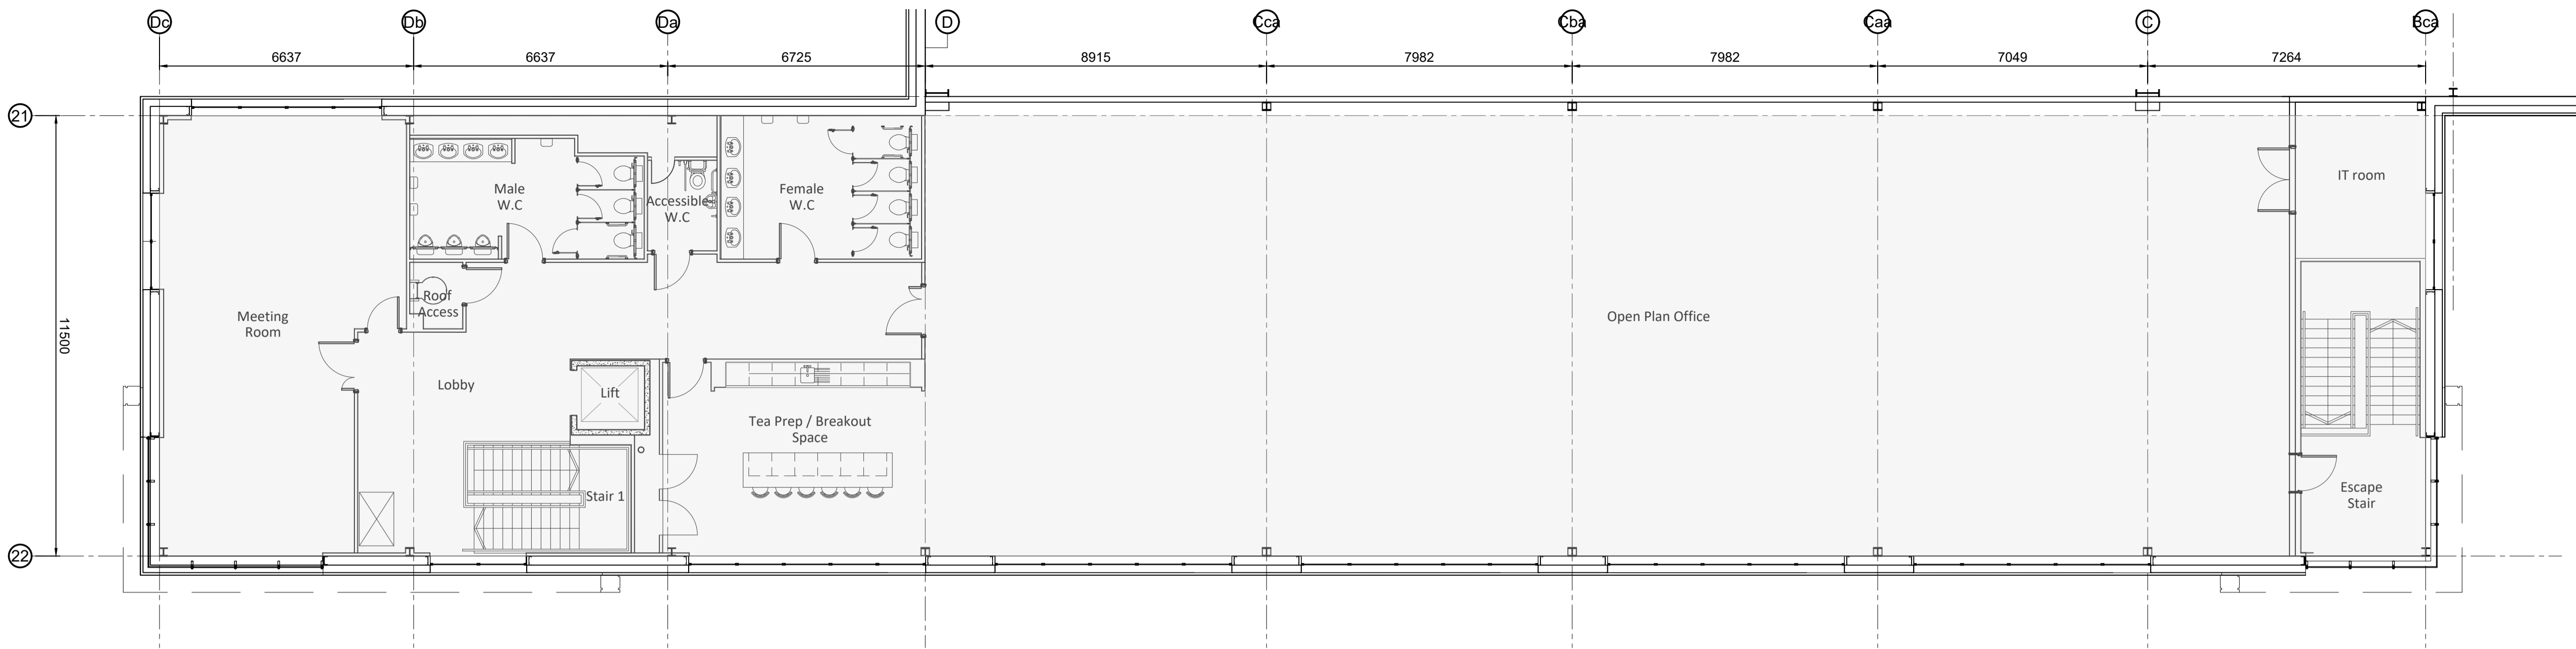


- Dimensions are in millimeters, unless stated otherwise.
 - Scaling of this drawing is not recommended.
 - It is the recipient's responsibility to print this document to the correct scale.
 - All relevant drawings and specifications should be read in conjunction with this drawing.


Internal arrangement shown for illustrative purposes only.

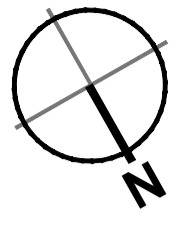

Second Floor Plan
Scale 1:100

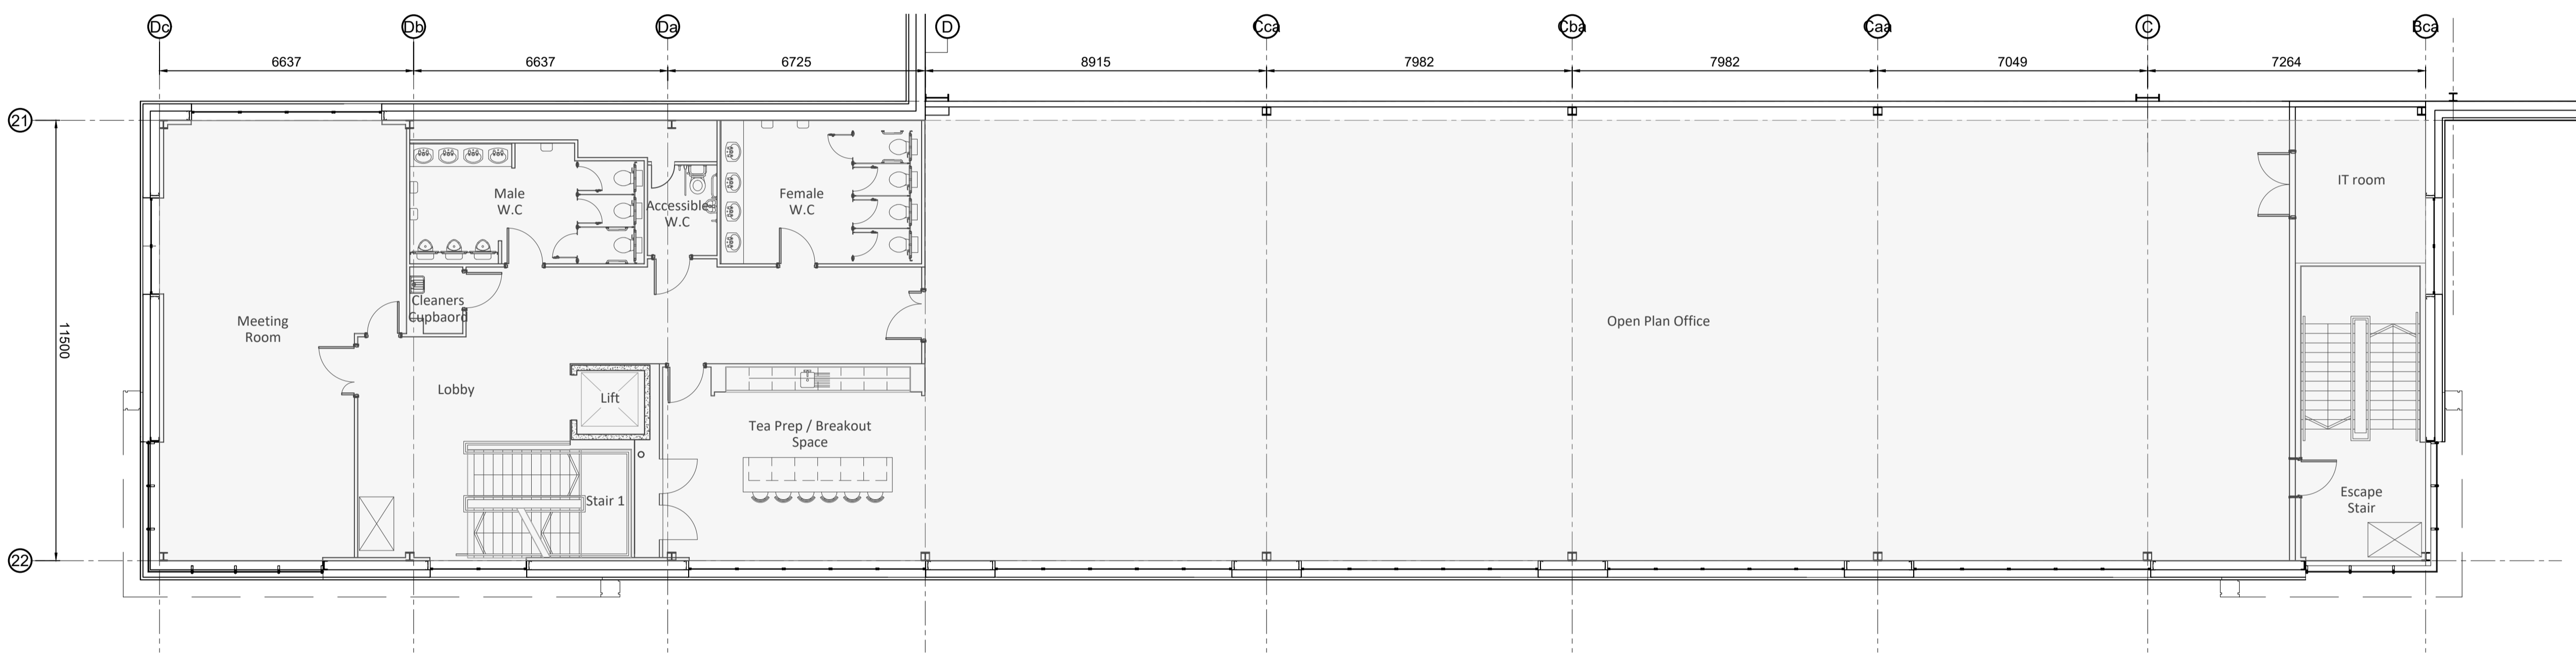

First Floor Plan
Scale 1:100

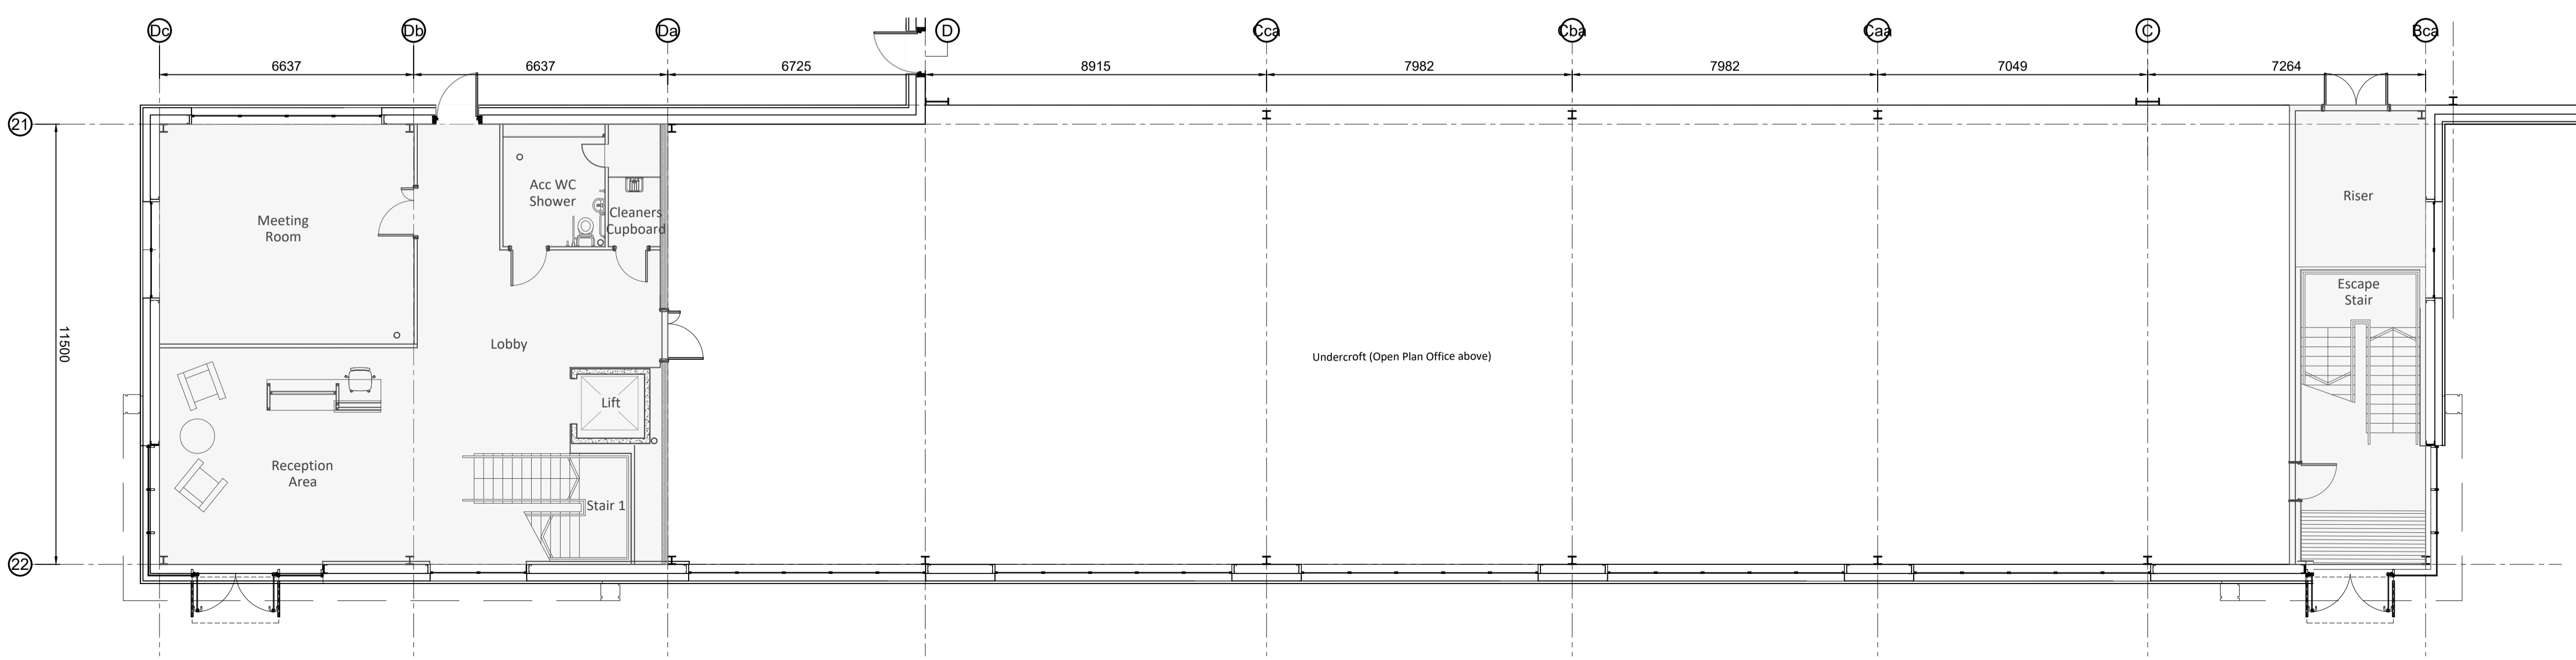

Ground Floor Plan
Scale 1:100



PLANNING
THIS DRAWING IS TO BE USED FOR THE STATED PURPOSE ONLY AND SHOULD NOT BE USED FOR ANY OTHER

rev	amendments	by	ckd	date
Weybridge Business Park, Weybridge				
Unit 100 - Proposed Office Plan				
<small>Newark Bascom, Cafernta Way, Newark, Nottinghamshire NG24 2TN t. +44 (0)1636 653027 e. info@umcarchitects.com</small>				
RIBA PoW Stage:	2 - Concept Design			
Document Suitability:	06			
Drawn / Checked:	LAH / MT			
Date:	03.12.21			
Scale:	1:100 A1			
UMC Project Number:	21490			
Document Reference:	Drawing no:	Revision:		
21490 - UMC - 0100 - ZZ - DR - A	1011	D		