

- Dimensions are in millimeters, unless stated otherwise.  
 - It is the recipient's responsibility to print this document to the correct scale.  
 - All relevant drawings and specifications should be read in conjunction with this drawing.

External Finishes


- ① Horizontally laid trapezoidal built up cladding system  
Finish: Tata Steel Colorcoat HPS200 Ultra  
Colour: White (RAL 9003)
- ② Horizontally laid trapezoidal built up cladding system  
Finish: Tata Steel Colorcoat HPS200 Ultra  
Colour: Hamlet (RAL 9002)
- ③ Horizontally laid trapezoidal built up cladding system  
Finish: Tata Steel HPS200 Ultra  
Colour: Goosewing Grey (RAL 7038)
- ④ Horizontally laid trapezoidal built up cladding system  
Finish: Tata Steel Colorcoat HPS200 Ultra  
Colour: Pure Grey (RAL 000 55 00)
- ⑤ Horizontally laid trapezoidal built up cladding system  
Finish: Tata Steel Colorcoat HPS200 Ultra  
Colour: Anthracite (RAL 7016)
- ⑥ Horizontally laid micro rib cladding panel  
Finish: Tata Steel Prisma  
Colour: Anthracite (RAL 7016)
- ⑦ Horizontally laid micro rib cladding panel feature wall  
Finish: Tata Steel Prisma  
Colour: Sargasso (RAL 5003)
- ⑧ Horizontally laid micro rib cladding panel  
Finish: Tata Steel Prisma  
Colour: Sirius Silver
- ⑨ Horizontally laid micro rib cladding panel  
Finish: Tata Steel Prisma  
Colour: Zeus Matt
- ⑩ Overhead sectional door with level access  
Finish: Polyester powder coated  
Colour: Anthracite (RAL 7016)
- ⑪ Thermally broken aluminium curtain wall/window system with spandrel panel to 4th face.  
Finish: Polyester powder coated  
Colour: Anthracite (RAL 7016)
- ⑫ Steel insulated security door & frame  
Finish: Polyester powder coated  
Colour: to match adjacent cladding colour
- ⑬ Canopy projecting 1.2m from curtain walling system supported from tie rods with toughened (glazed) sheets  
Finish: Polyester powder coated  
Colour: Anthracite (RAL 7016)
- ⑭ Projecting 3.0mm aluminum office feature frame / portico.  
Colour: Black



North Elevation Scale 1:200




South Elevation Scale 1:200

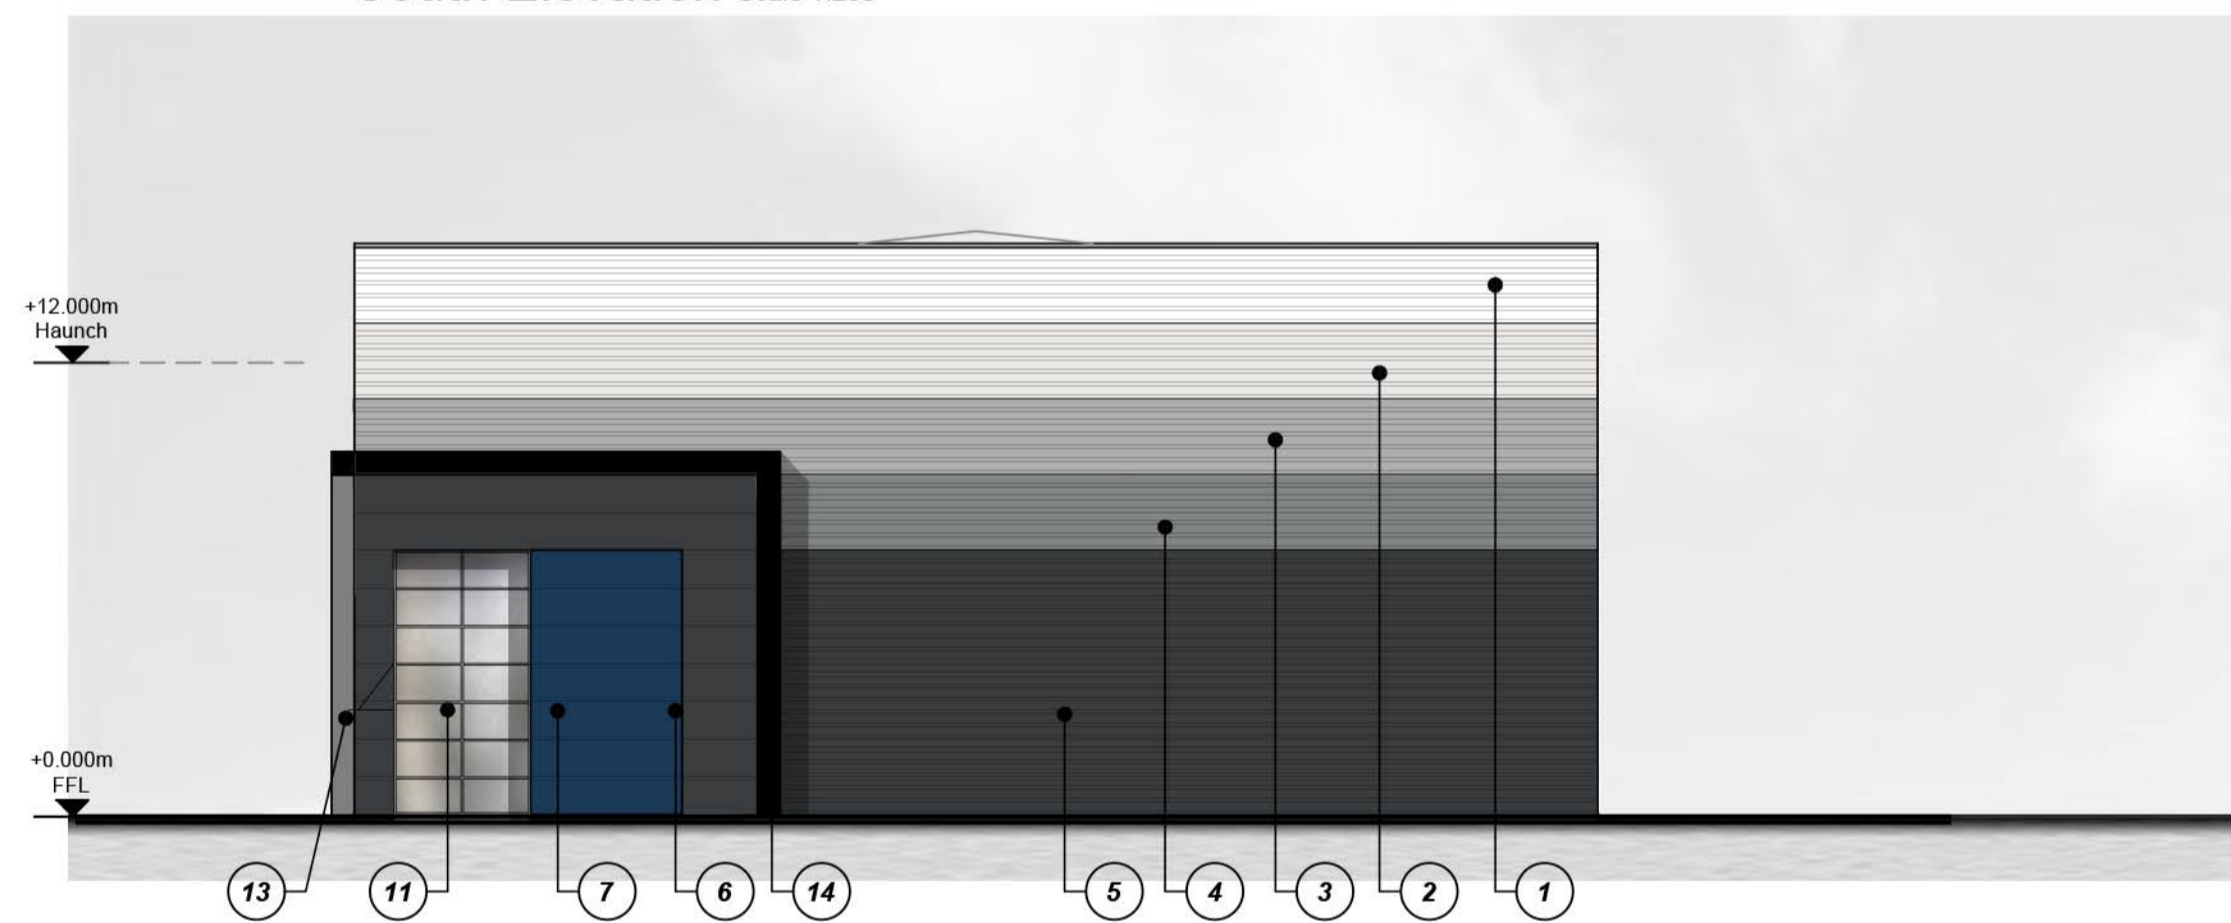

East Elevation Scale 1:200



West Elevation Scale 1:200

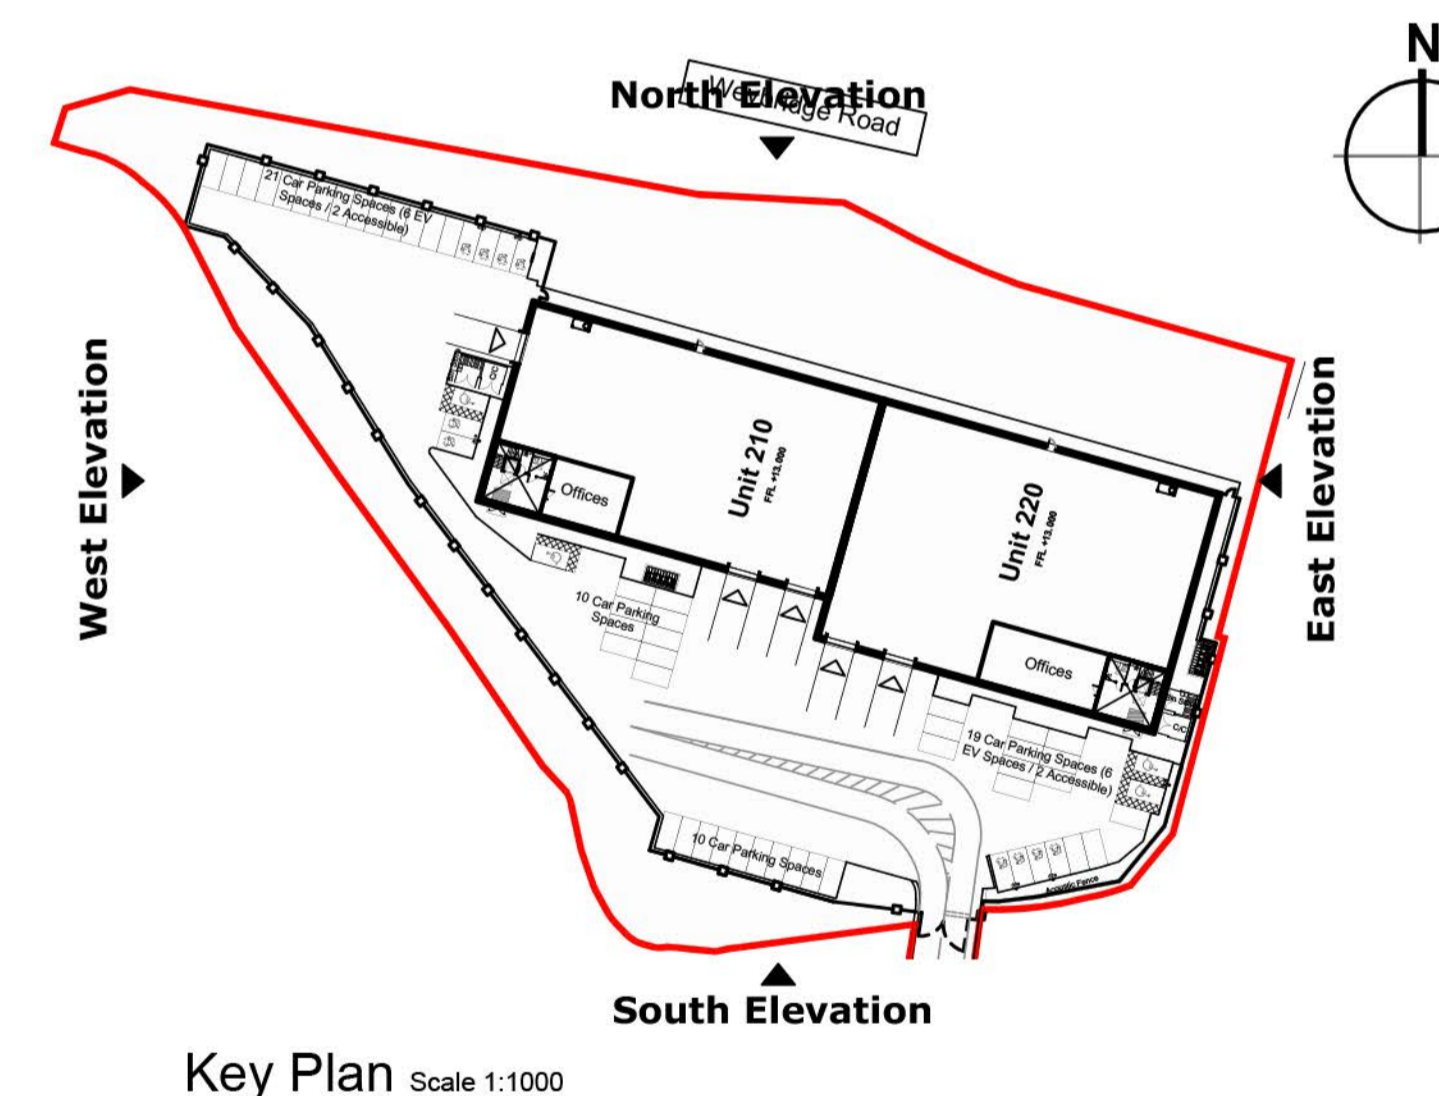

Key Plan Scale 1:1000

**PLANNING**  
 THIS DRAWING IS TO BE USED FOR THE STATED PURPOSE ONLY AND SHOULD NOT BE USED FOR ANY OTHER

rev	amendments	by	ckd	date
<b>Weybridge Business Park, Weybridge</b>				
Unit 210 220 - Elevations				
<small>Newark Beacon, Cafferata Way, Newark, Nottinghamshire NG24 2TN +44 (0)1636 655027 info@umcarchitects.com</small>				
RIBA PoW Stage:	2 - Concept Design			
Document Suitability:	S1			
Drawn / Checked:	LAH / MT			
Date:	01.02.22			
Scale:	1:200 A1			
UMC Project Number:	21490			
Document Reference:	Drawing no:	Revision:		
21490 - UMC - 0200 - SI - DR - A	1322	C		

