



- Dimensions are in millimeters, unless stated otherwise.  
 - Scaling of this drawing is not recommended.  
 - It is the recipient's responsibility to print this document to the correct scale.  
 - All relevant drawings and specifications should be read in conjunction with this drawing.

Internal arrangement shown for illustrative purposes only.

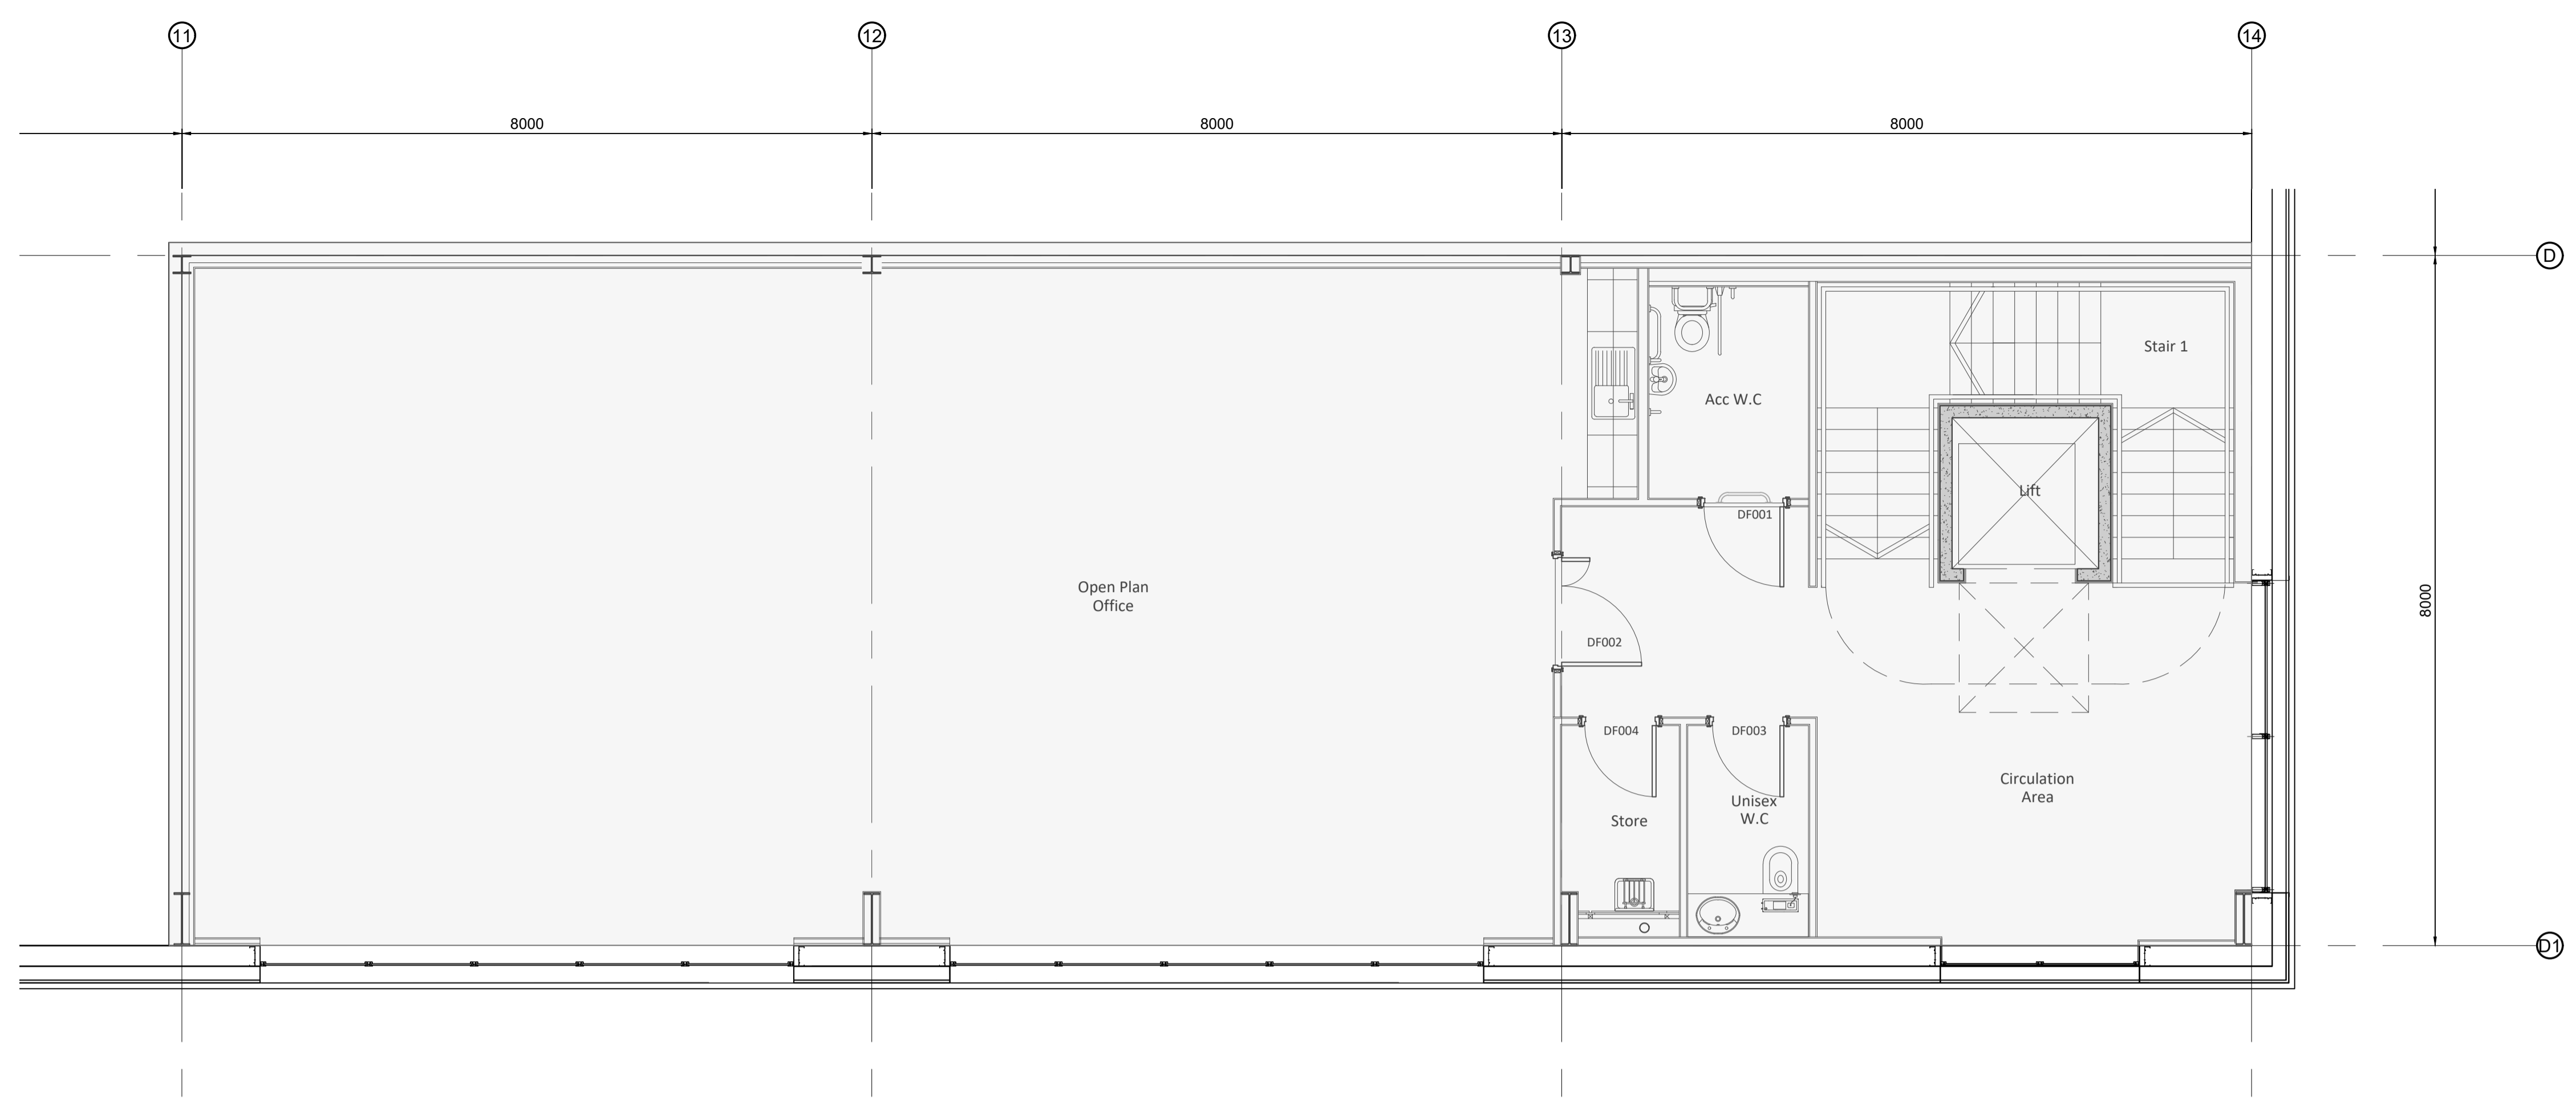

**First Floor Plan**  
Scale 1:50

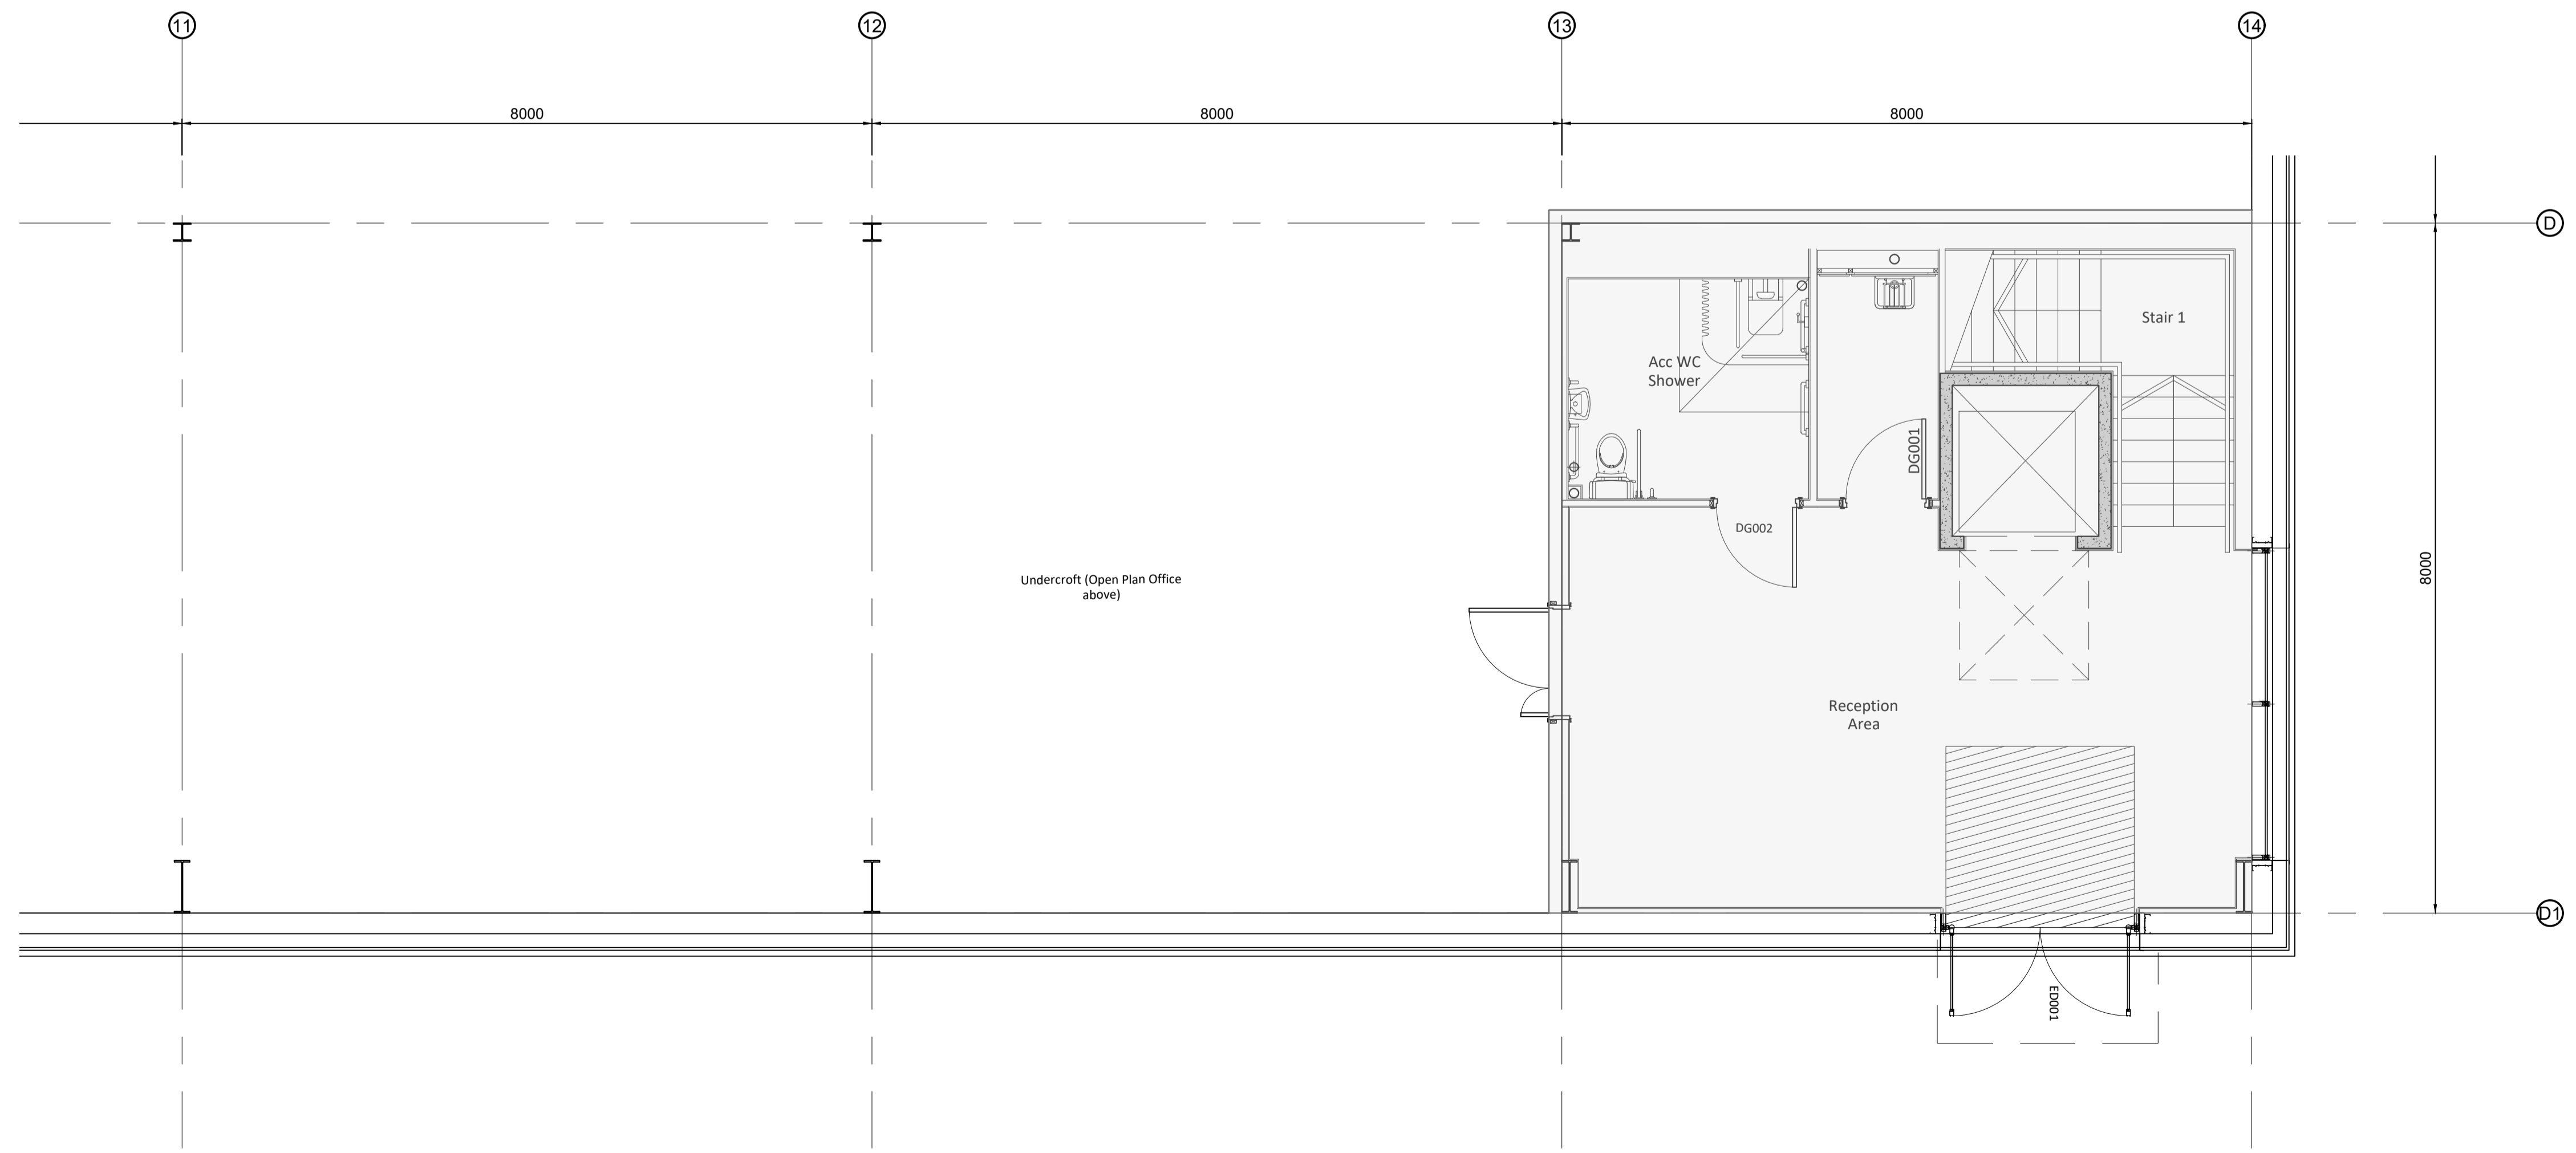

**Ground Floor Plan**  
Scale 1:50



**PLANNING**  
THIS DRAWING IS TO BE USED FOR THE STATED PURPOSE ONLY AND SHOULD NOT BE USED FOR ANY OTHER

rev	amendments	by	ckd	date

Weybridge Business Park, Weybridge

Unit 220 - Proposed Office Plan



RIBA PoW Stage:	2 - Concept Design
Document Suitability:	06
Drawn / Checked:	LAH / MT
Date:	03.02.22
Scale:	1:50 A1
UMC Project Number:	21490
Document Reference:	Drawing no: Revision:
21490 - UMC - 0200 - ZZ - DR - A	1022 B