




- Dimensions are in millimeters, unless stated otherwise.
 - Scaling of this drawing is not recommended.
 - It is the recipient's responsibility to print this document to the correct scale.
 - All relevant drawings and specifications should be read in conjunction with this drawing.

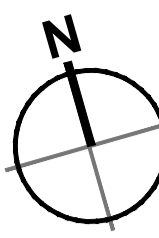

Internal arrangement shown for illustrative purposes only.

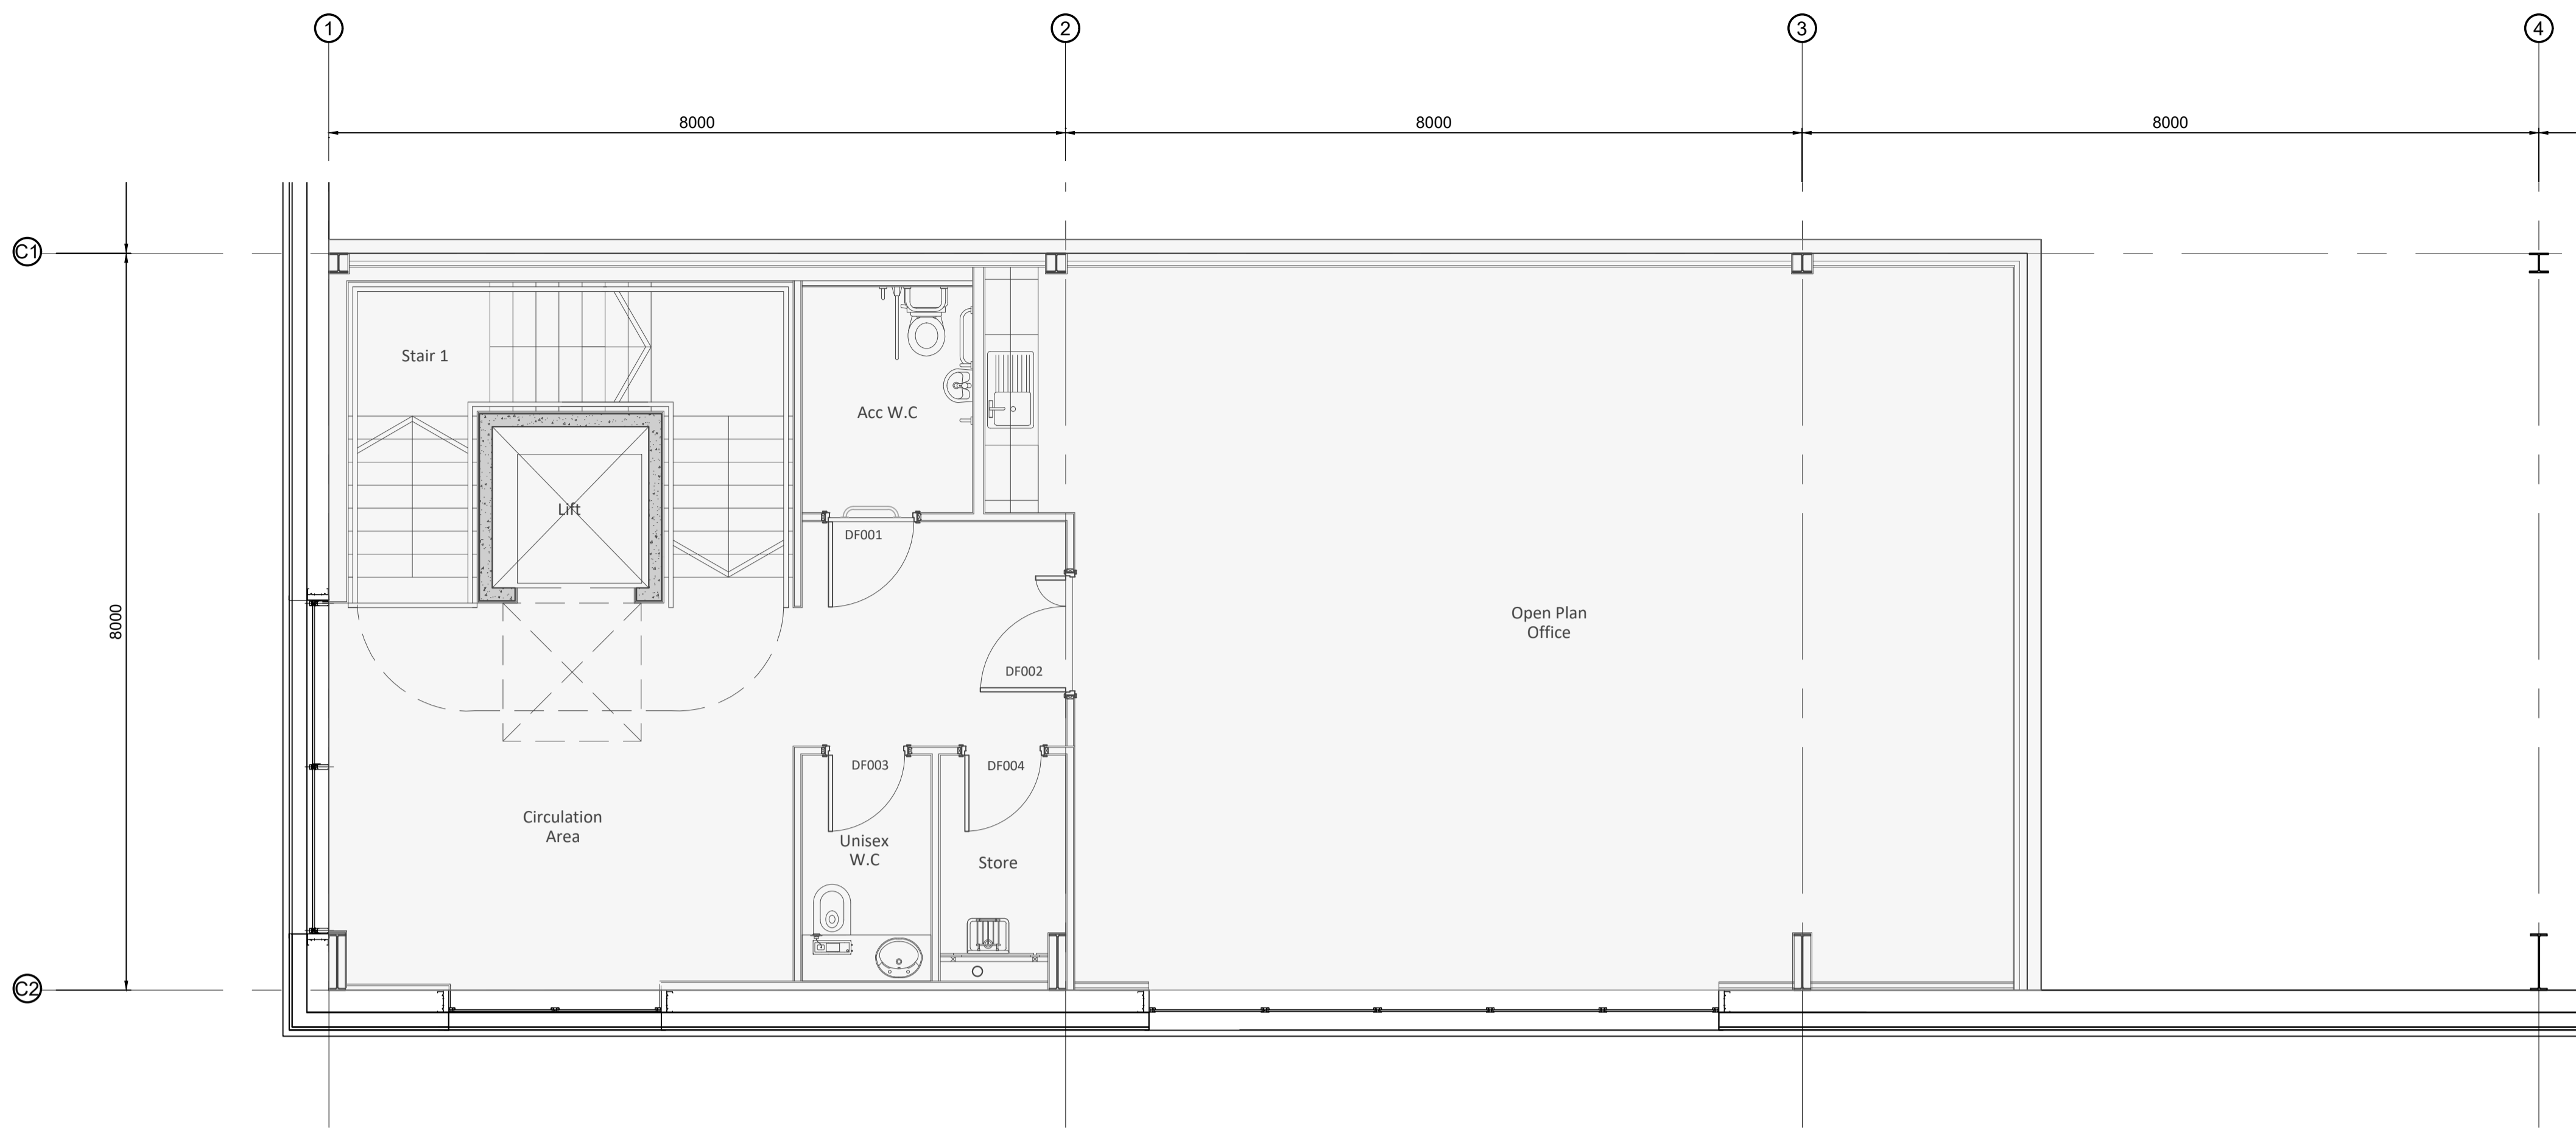

First Floor Plan
 Scale 1:50

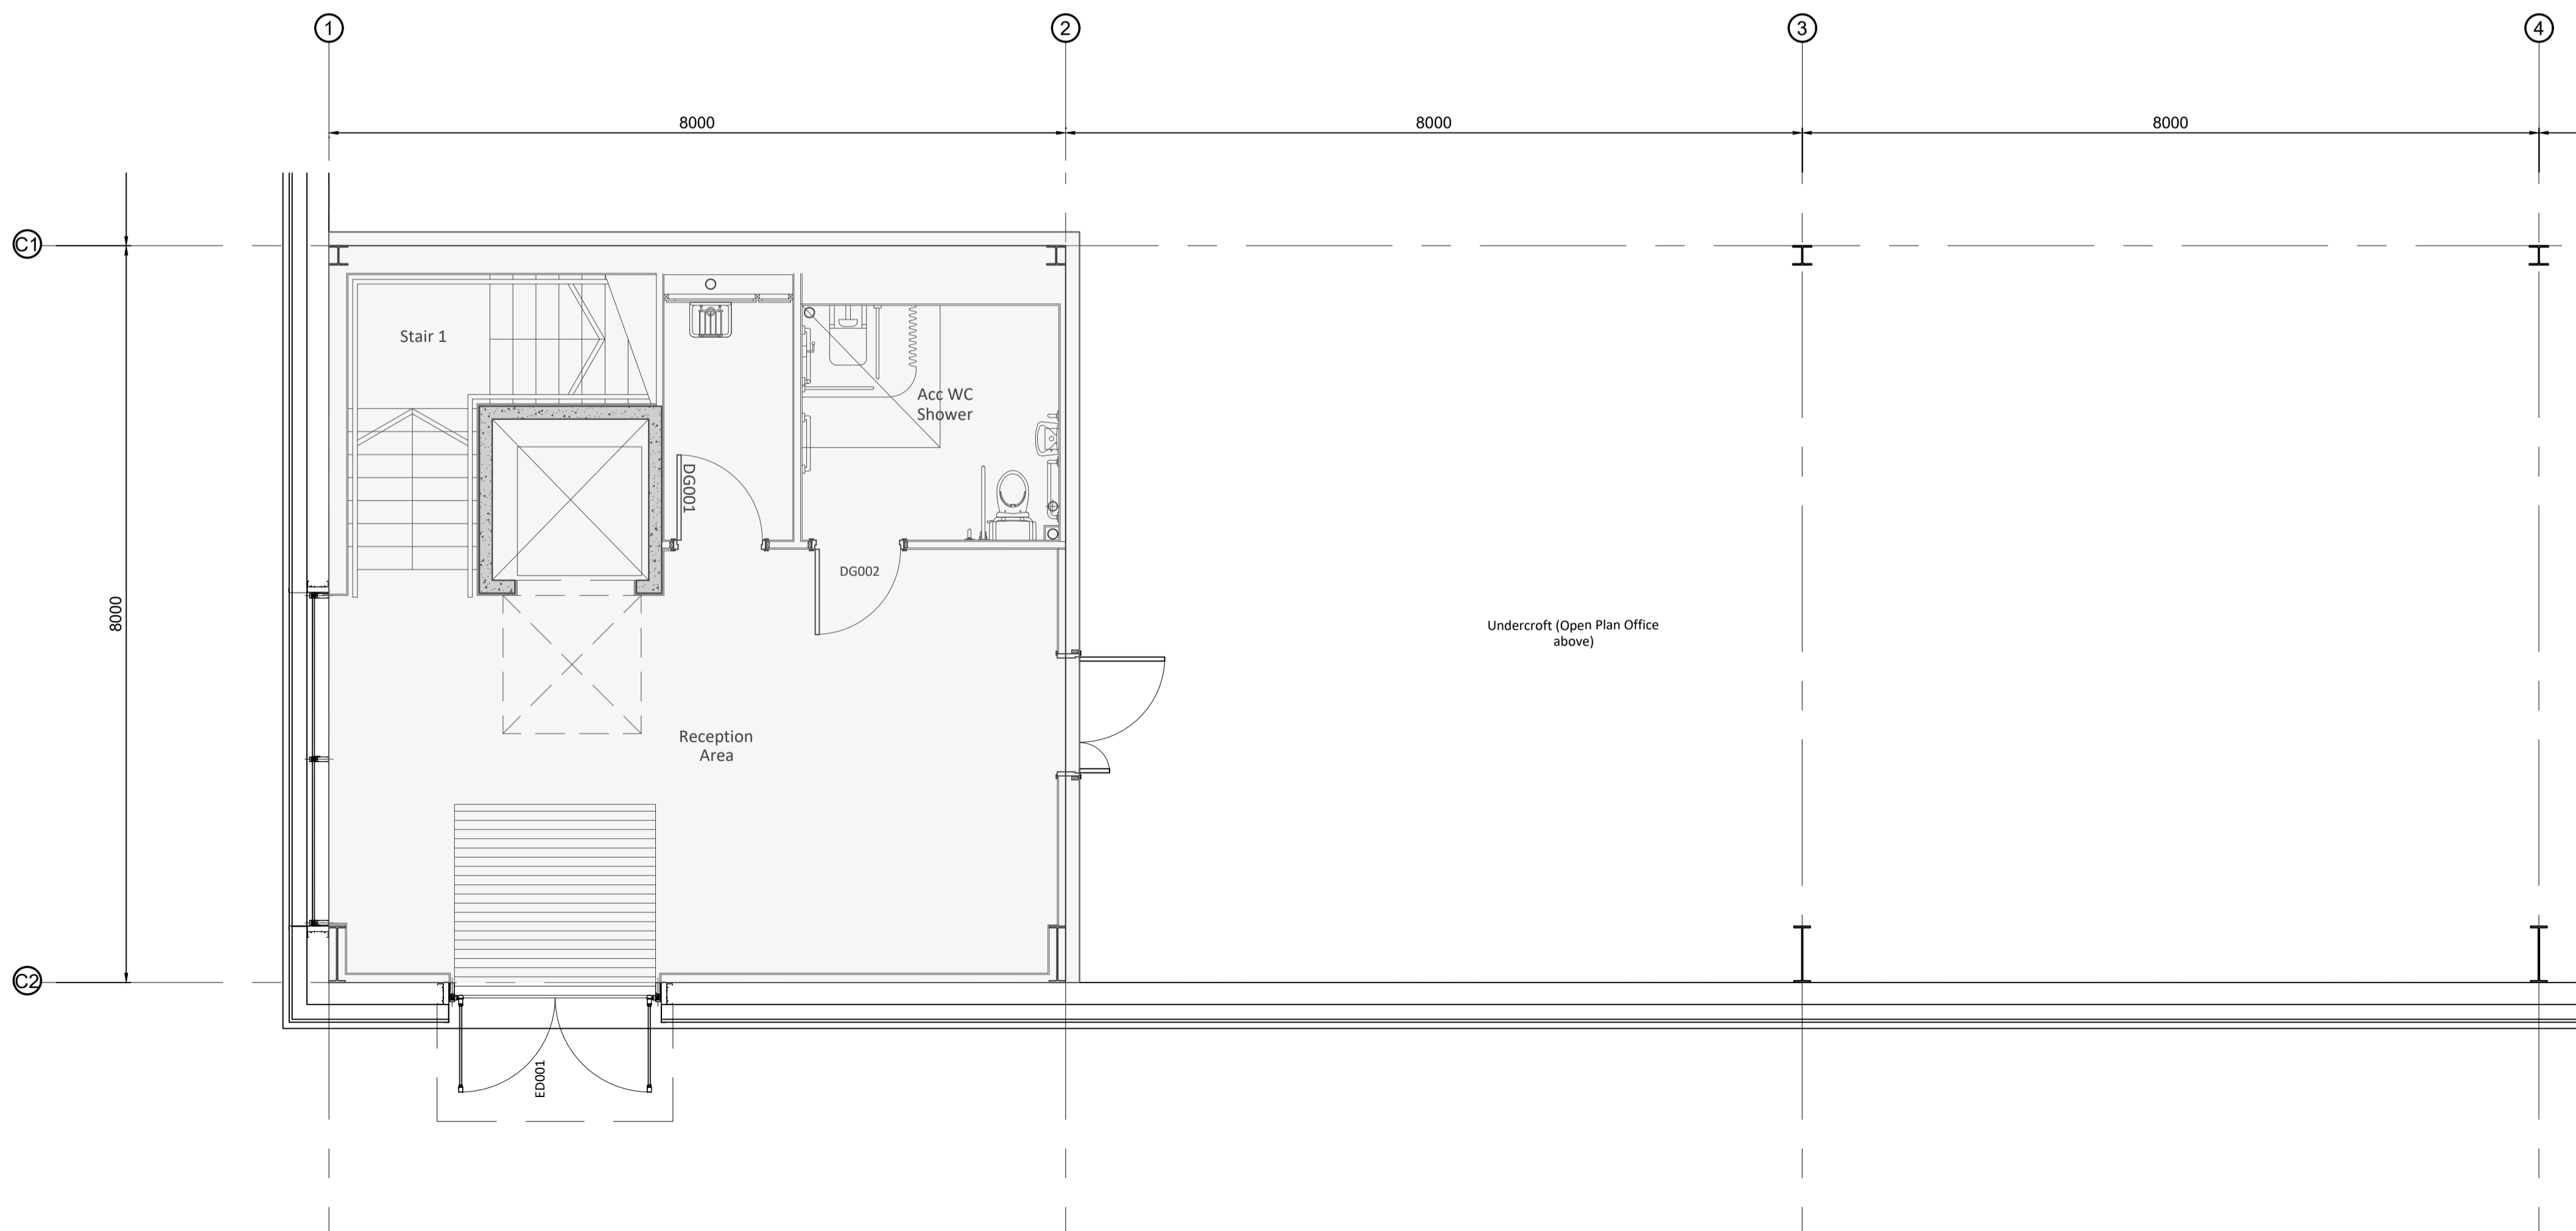

Ground Floor Plan
 Scale 1:50



PLANNING
 THIS DRAWING IS TO BE USED FOR THE STATED PURPOSE ONLY AND SHOULD NOT BE USED FOR ANY OTHER

rev	amendments	by	ckd	date

Weybridge Business Park, Weybridge

Unit 210 - Proposed Office Plan



RIBA PoW Stage:	2 - Concept Design
Document Suitability:	06
Drawn / Checked:	LAH / MT
Date:	03.02.22
Scale:	1:50 A1
UMC Project Number:	21490
Document Reference:	Drawing no: 1021 Revision: B
21490 - UMC - 0200 - ZZ - DR - A	1021 B