

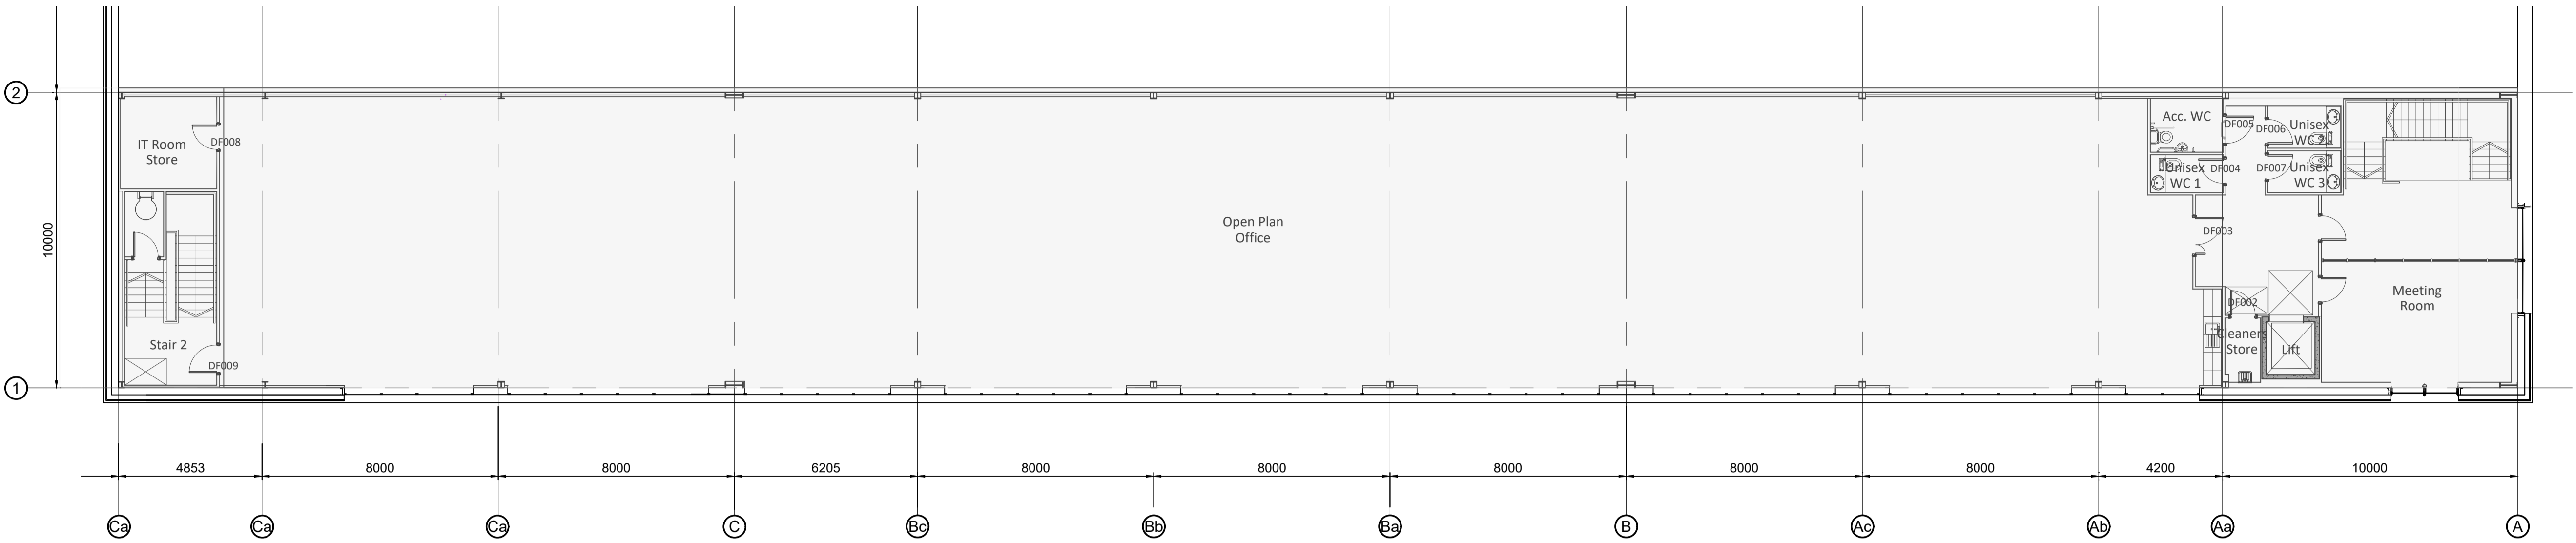


- Dimensions are in millimeters, unless stated otherwise.
 - Scaling of this drawing is not recommended.
 - It is the recipient's responsibility to print this document to the correct scale.
 - All relevant drawings and specifications should be read in conjunction with this drawing.


Internal arrangement shown for illustrative purposes only.

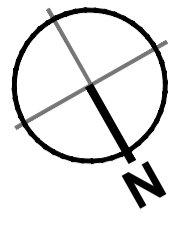

Second Floor Plan
 Scale 1:125

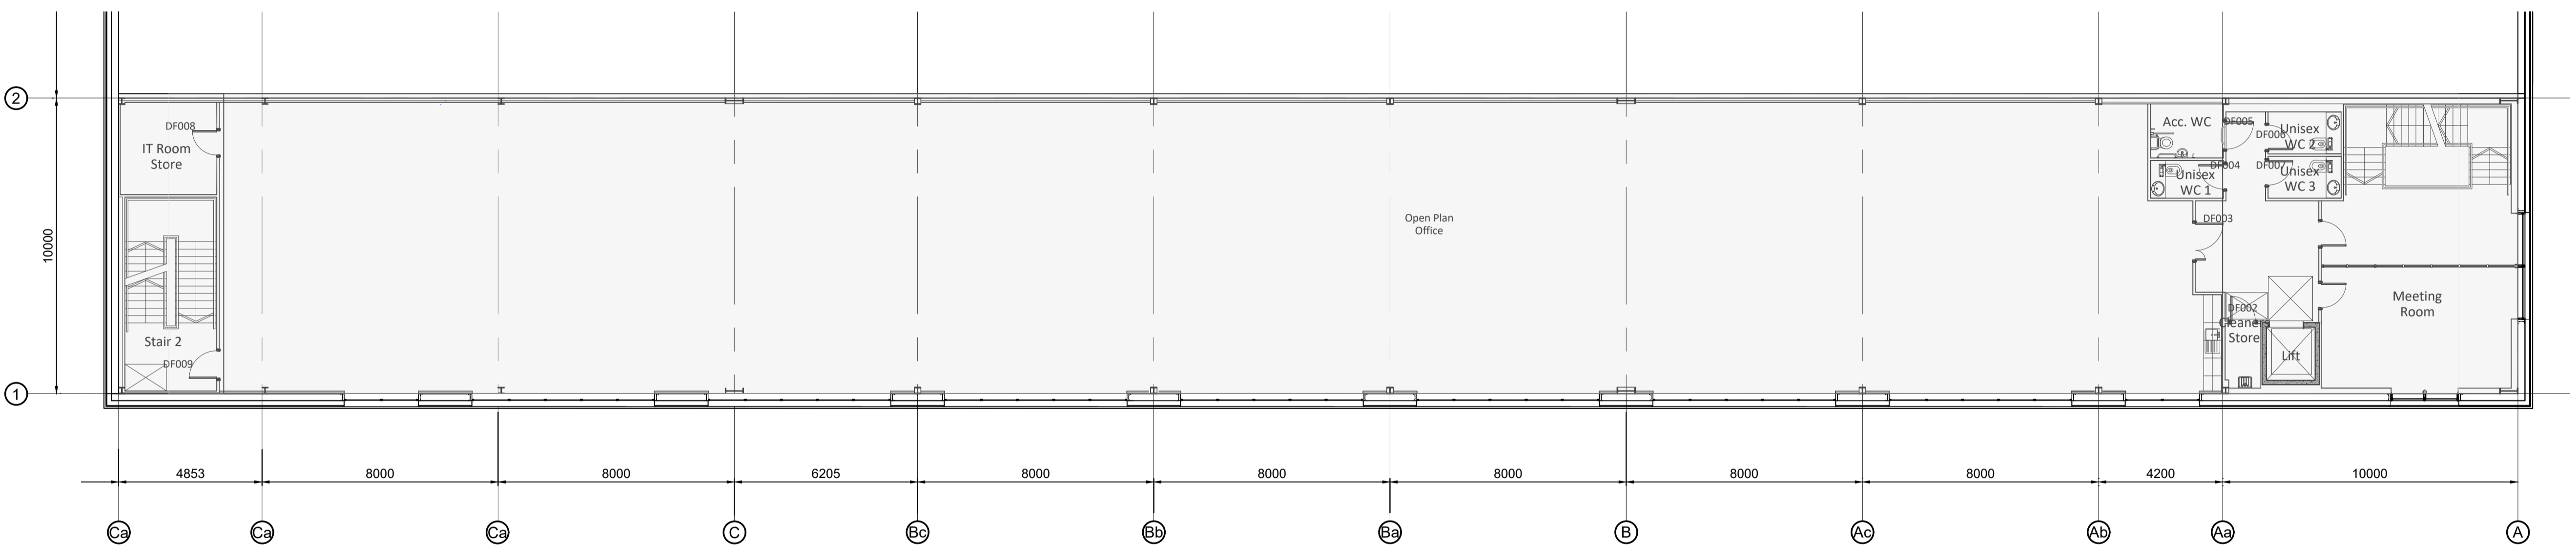

First Floor Plan
 Scale 1:125

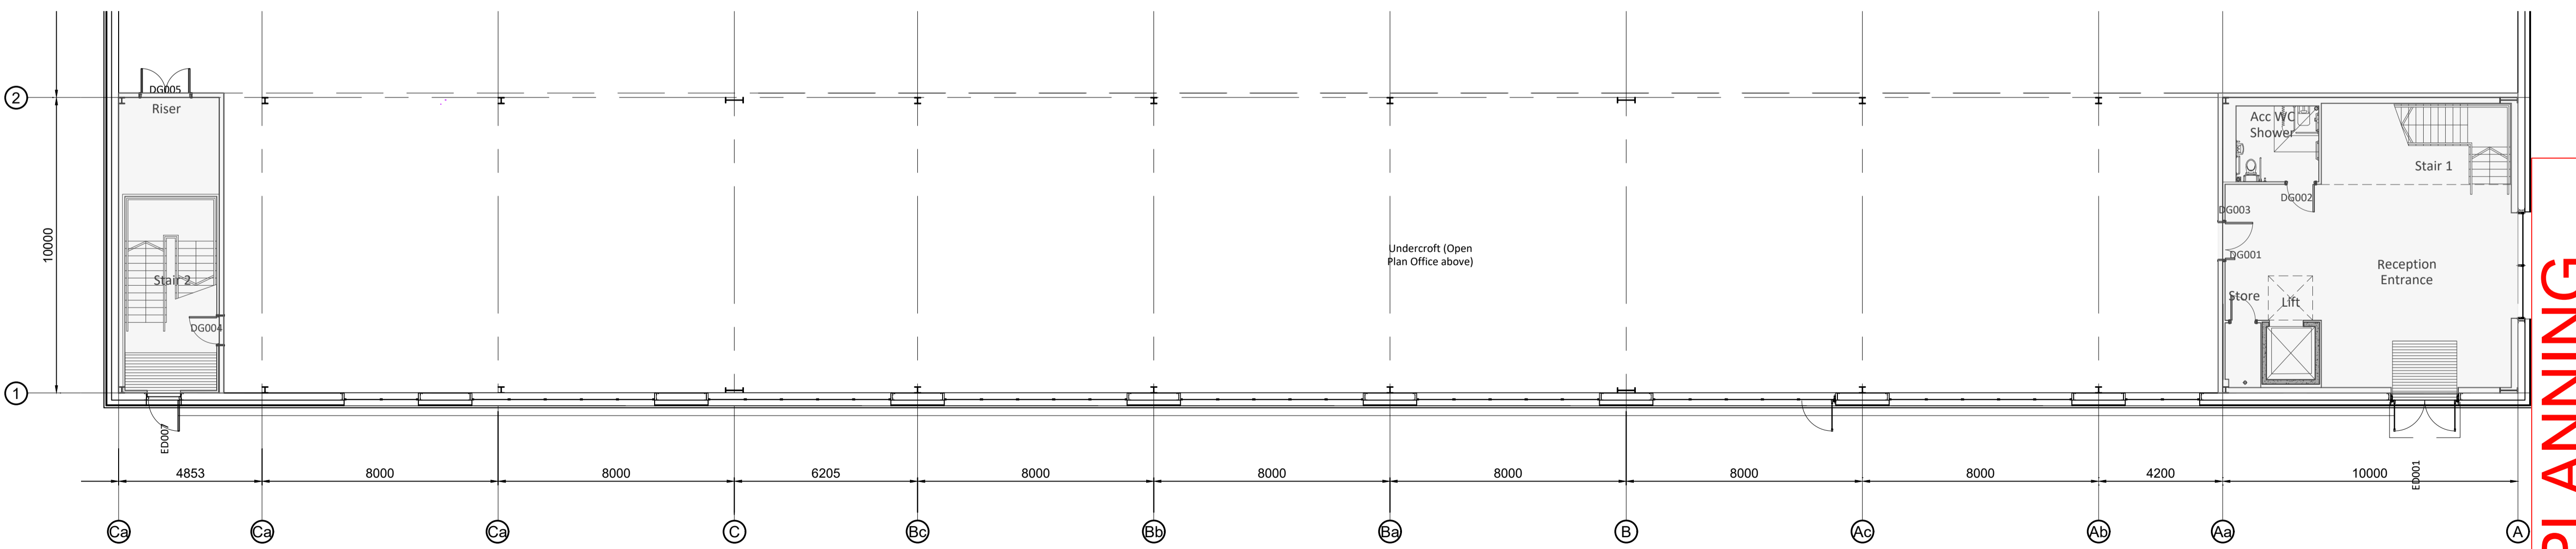

Ground Floor Plan
 Scale 1:125

PLANNING
 THIS DRAWING IS TO BE USED FOR THE STATED PURPOSE ONLY AND SHOULD NOT BE USED FOR ANY OTHER

rev | amendments | by | ckd | date
Weybridge Business Park, Weybridge

Unit 100 - Proposed Office Plan



Newark Bascon, Calfertara Way, Newark, Nottinghamshire NG24 2TN
 t. +44 (0)1636 653027 e. info@umcarchitects.com

RIBA PoW Stage:	2 - Concept Design
Document Suitability:	06
Drawn / Checked:	LAH / MT
Date:	03.12.21
Scale:	1:125 A1
UMC Project Number:	21490
Document Reference:	Drawing no: Revision:
21490 - UMC - 0100 - ZZ - DR - A	1011 C

