

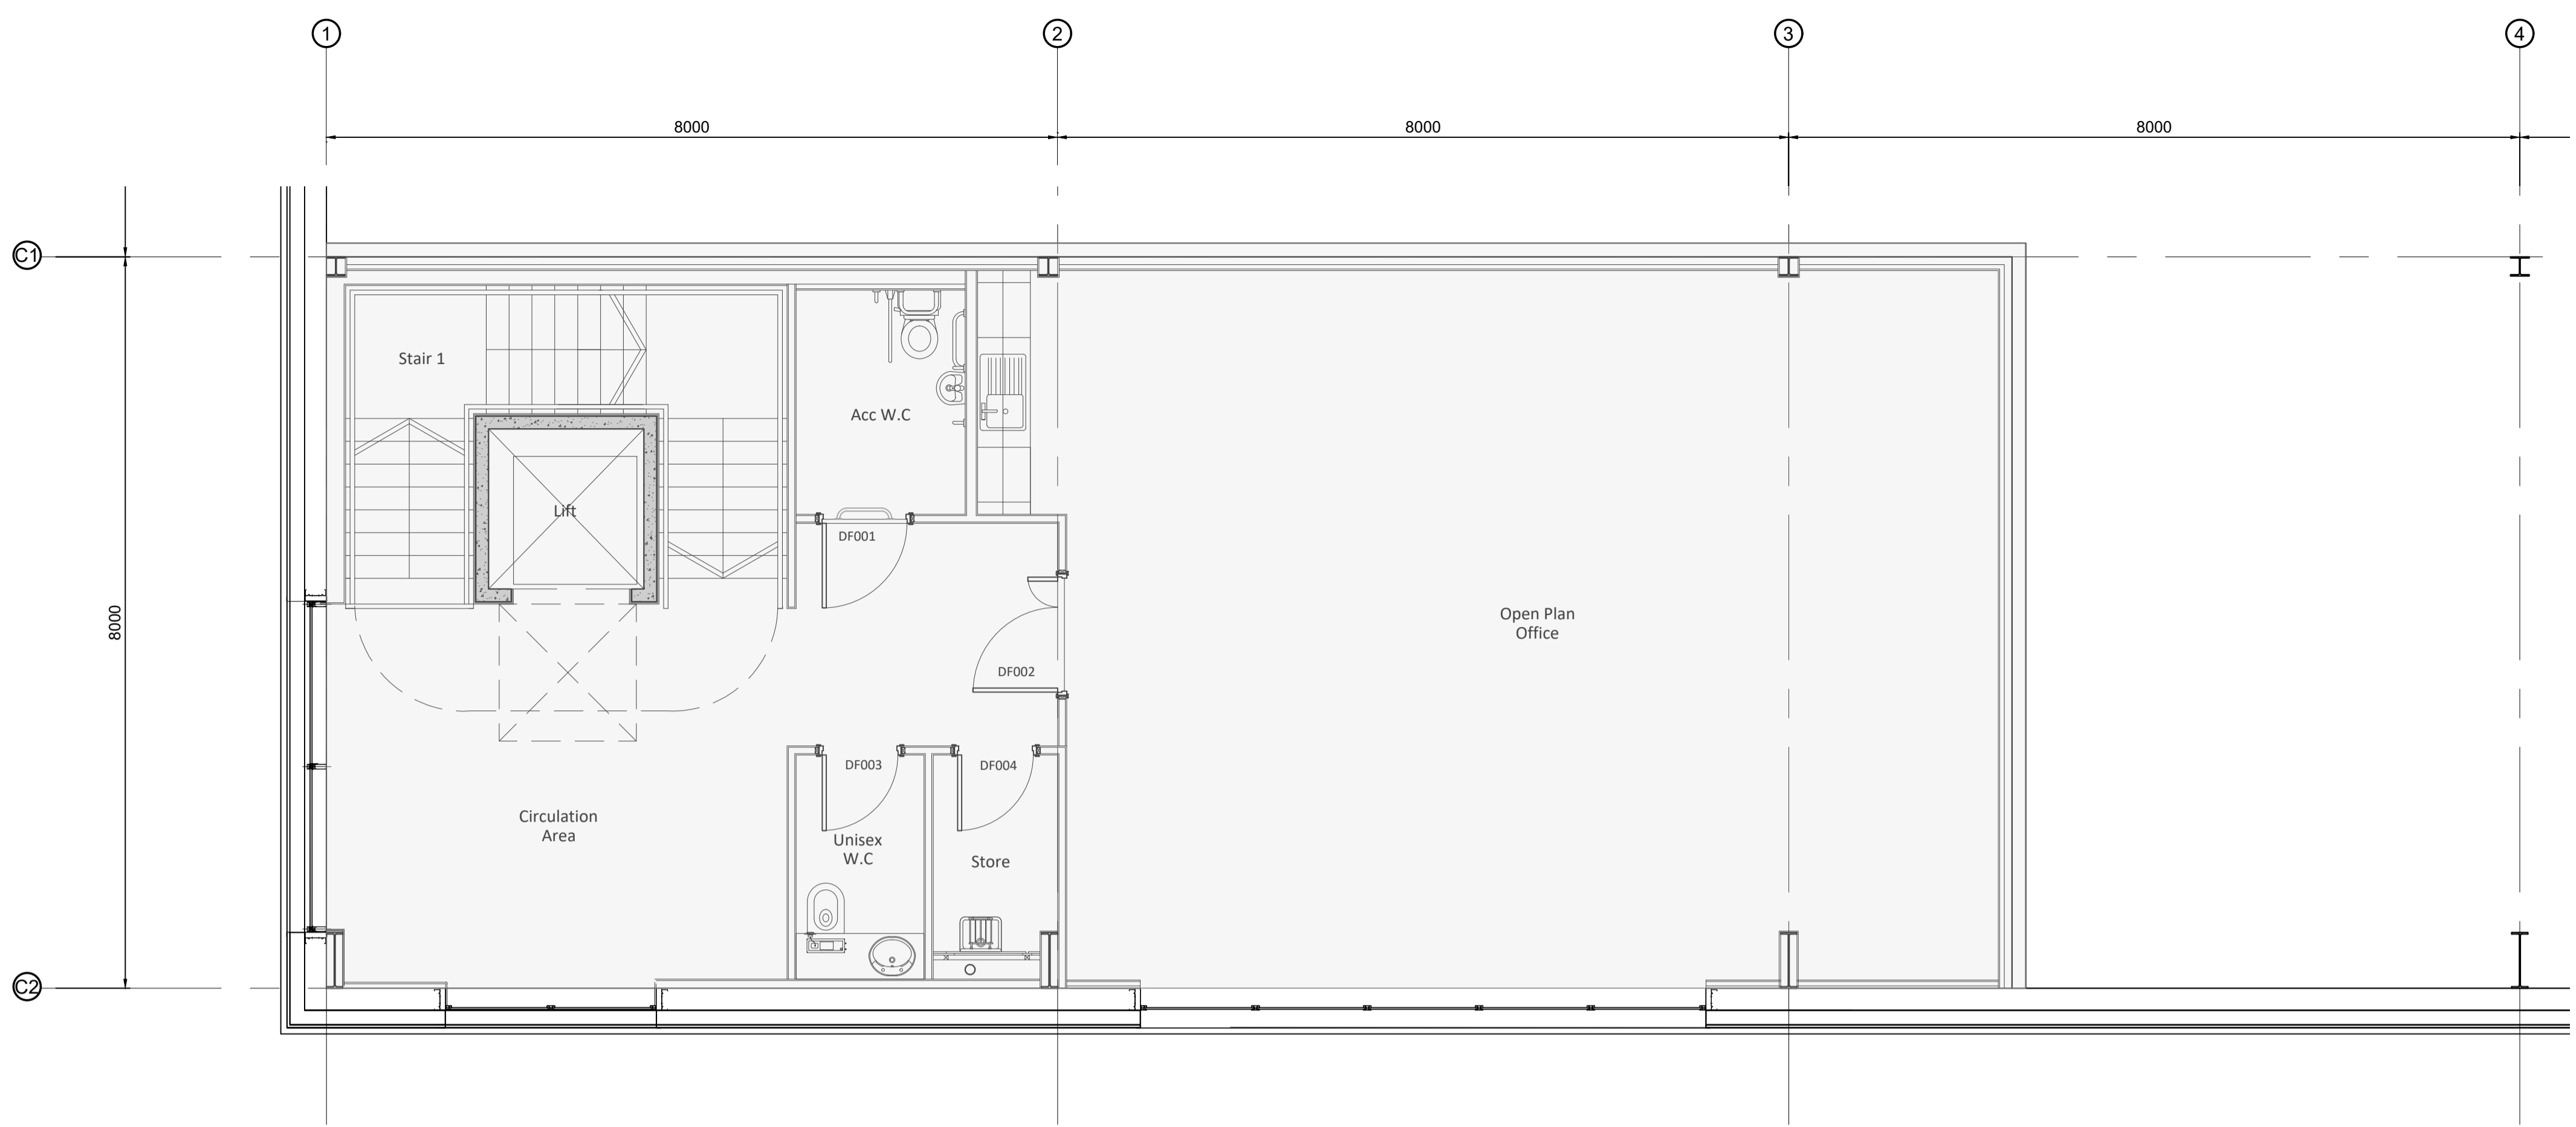


- Dimensions are in millimeters, unless stated otherwise.
 - Scaling of this drawing is not recommended.
 - It is the recipient's responsibility to print this document to the correct scale.
 - All relevant drawings and specifications should be read in conjunction with this drawing.

Internal arrangement shown for illustrative purposes only.

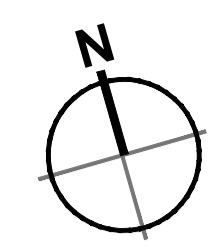

First Floor Plan
 Scale 1:50

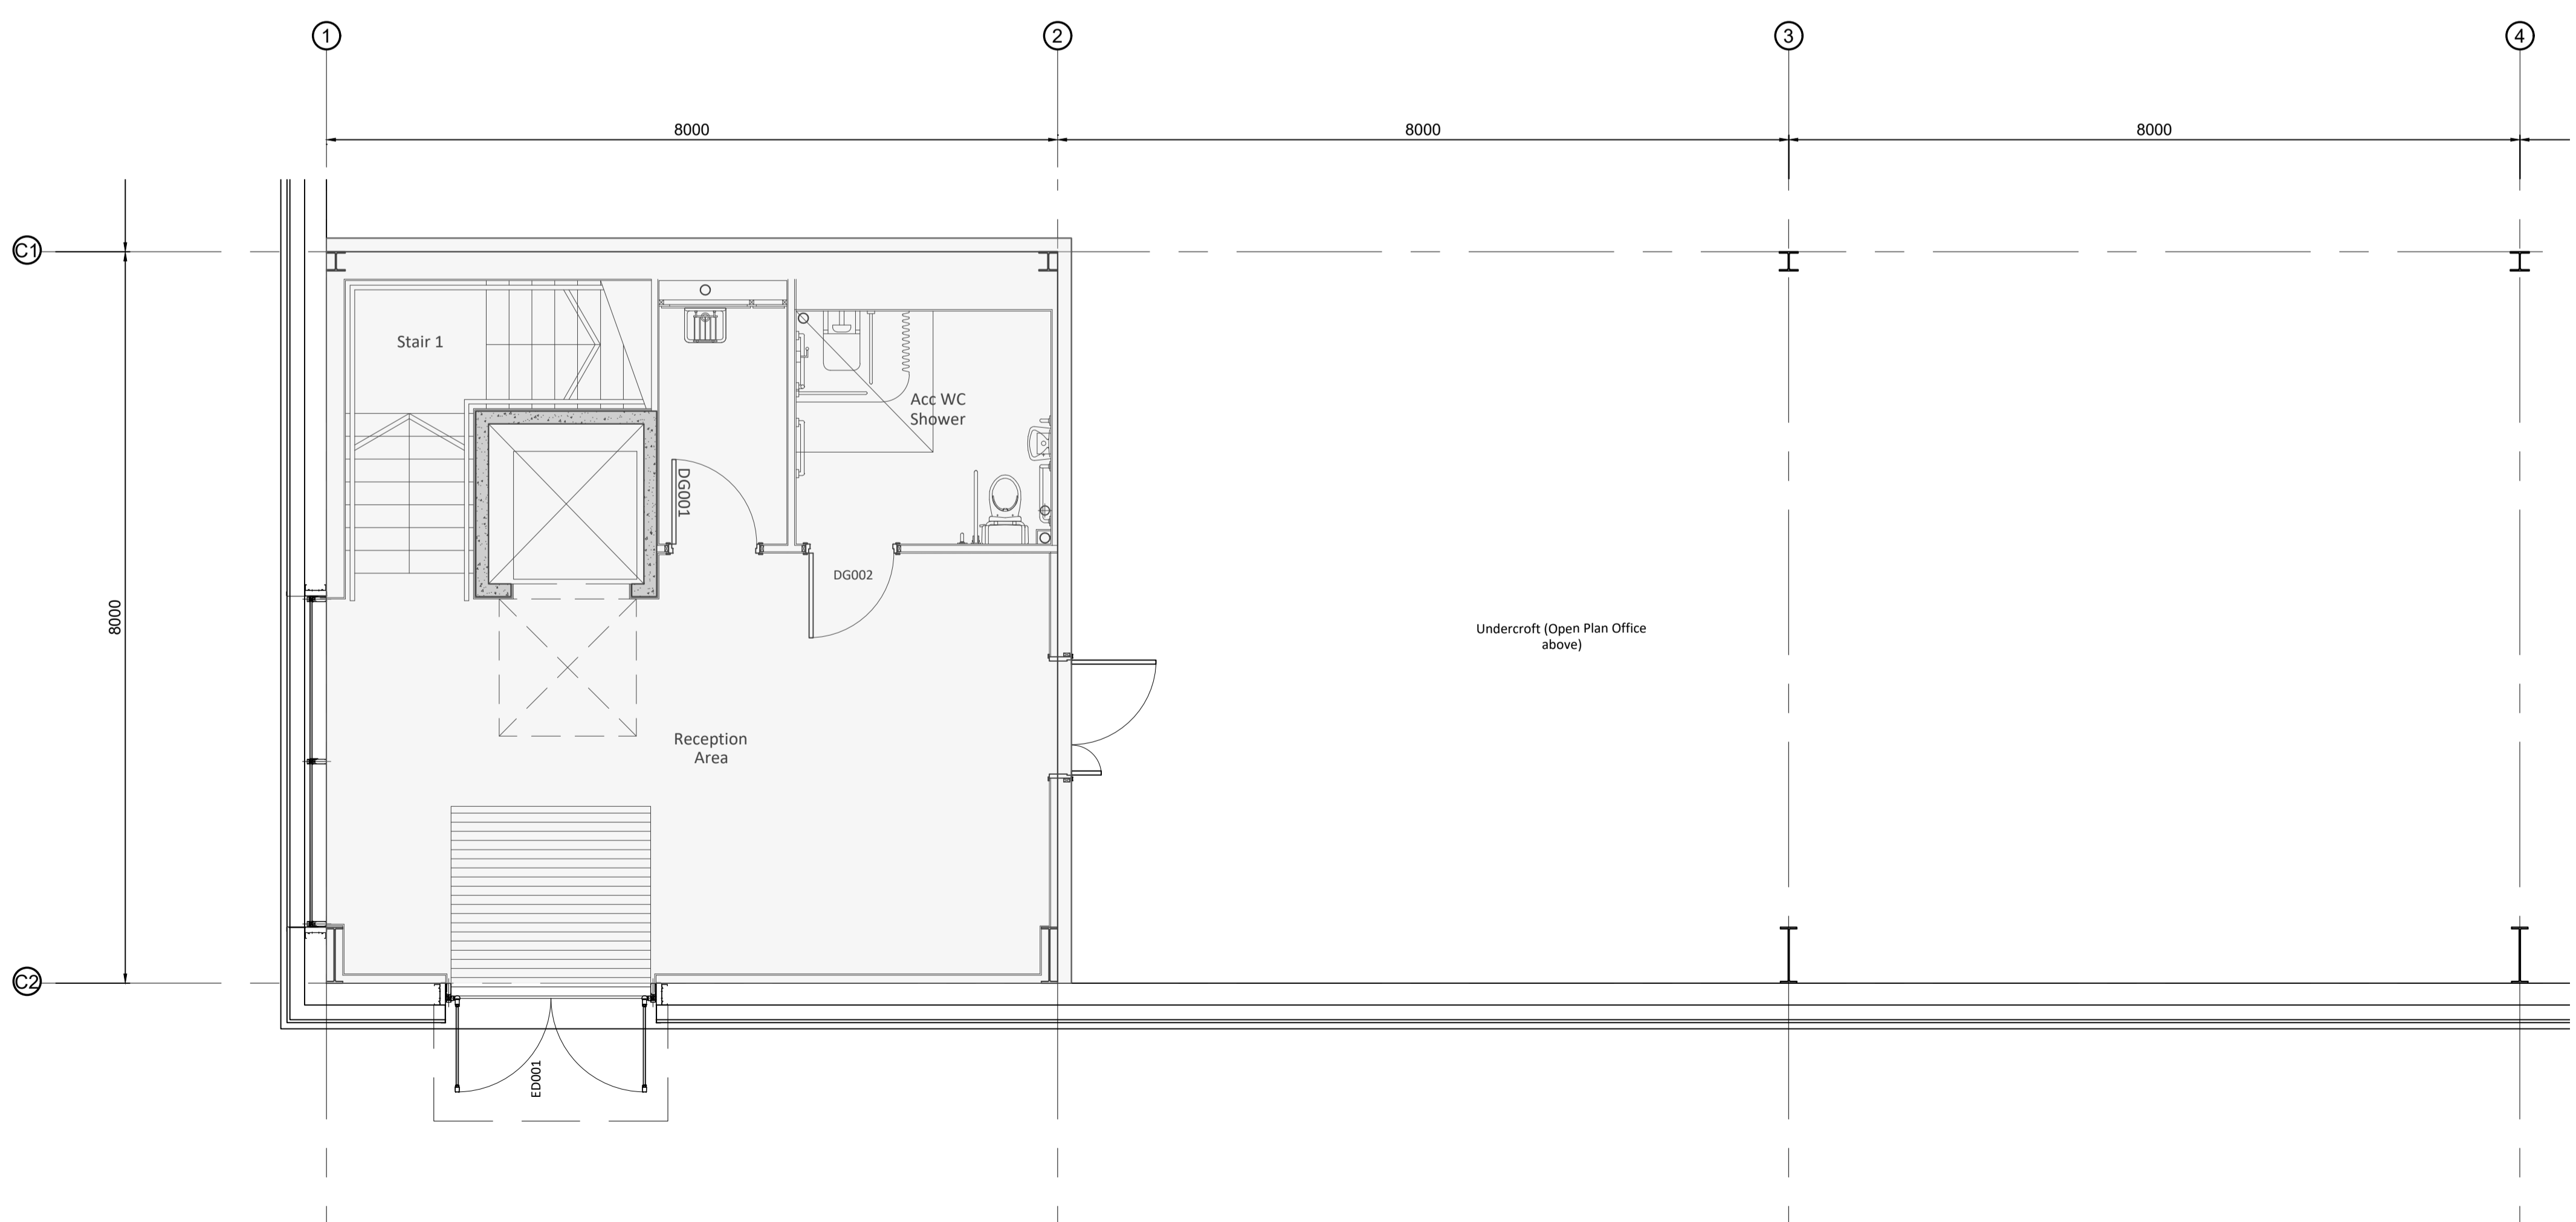

Ground Floor Plan
 Scale 1:50



PLANNING
 THIS DRAWING IS TO BE USED FOR THE STATED PURPOSE ONLY AND SHOULD NOT BE USED FOR ANY OTHER

rev | amendments | by | ckd | date
 Weybridge Business Park, Weybridge

Unit 210 - Proposed Office Plan



RIBA PoW Stage:	2 - Concept Design
Document Suitability:	06
Drawn / Checked:	LAH / MT
Date:	03.02.22
Scale:	1:50 A1
UMC Project Number:	21490
Document Reference:	Drawing no: 1021 Revision: B
21490 - UMC - 0200 - ZZ - DR - A	