


SITE PLAN

SCALE 1:500

Eden Farm

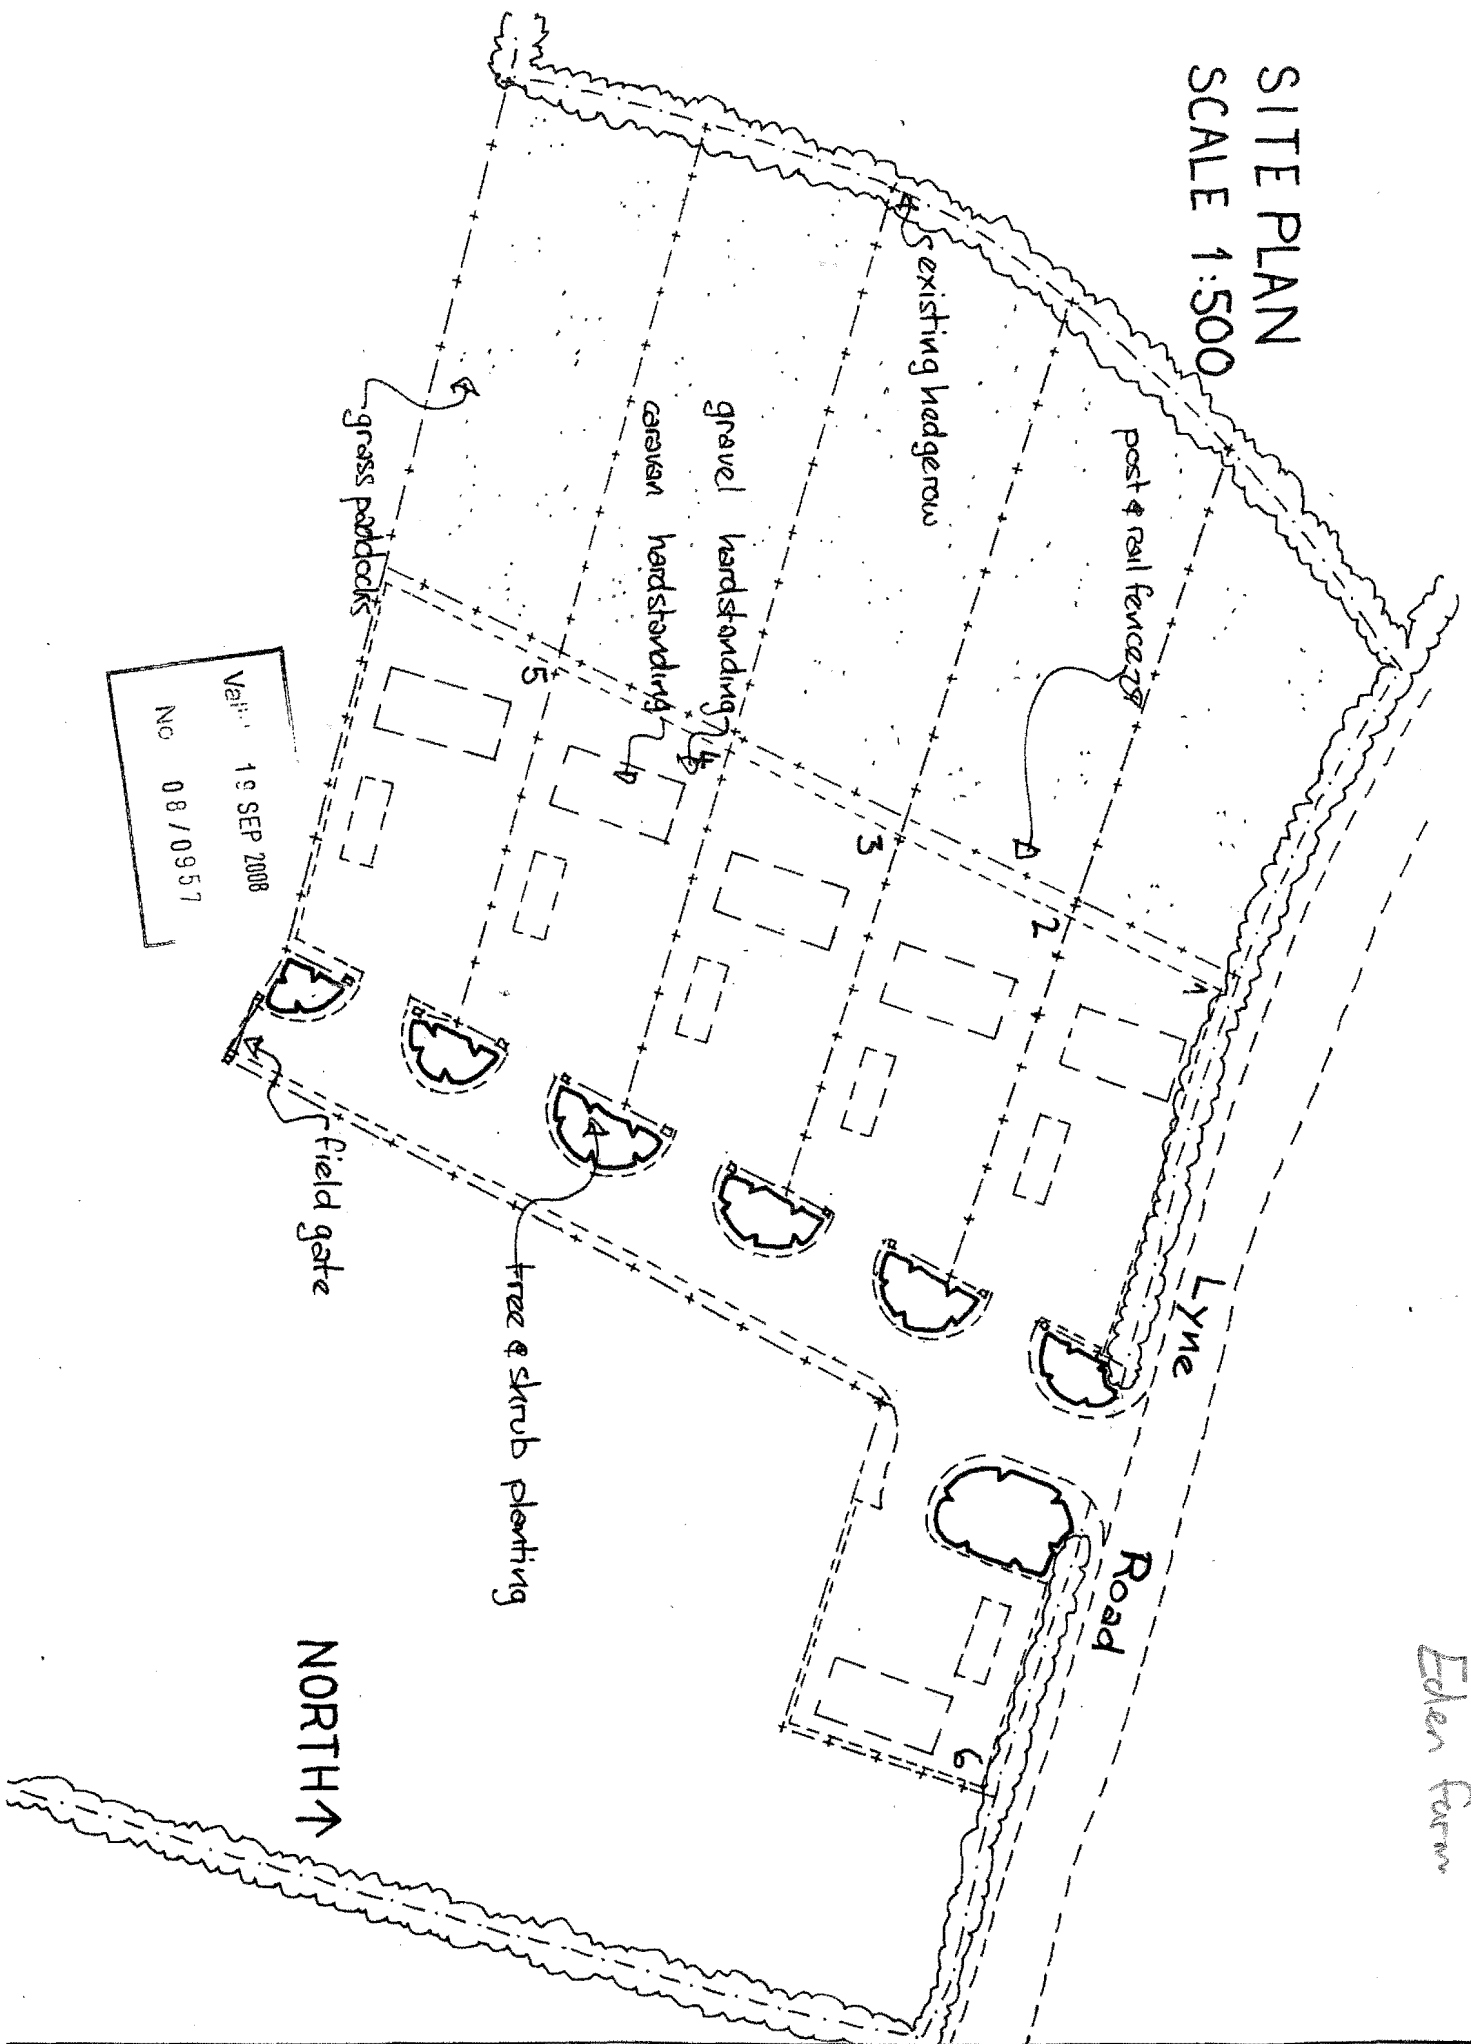

Valid 19 SEP 2008
No 08/0957

NORTH ↗