




Proposed North Elevation  
 Scale 1 : 200

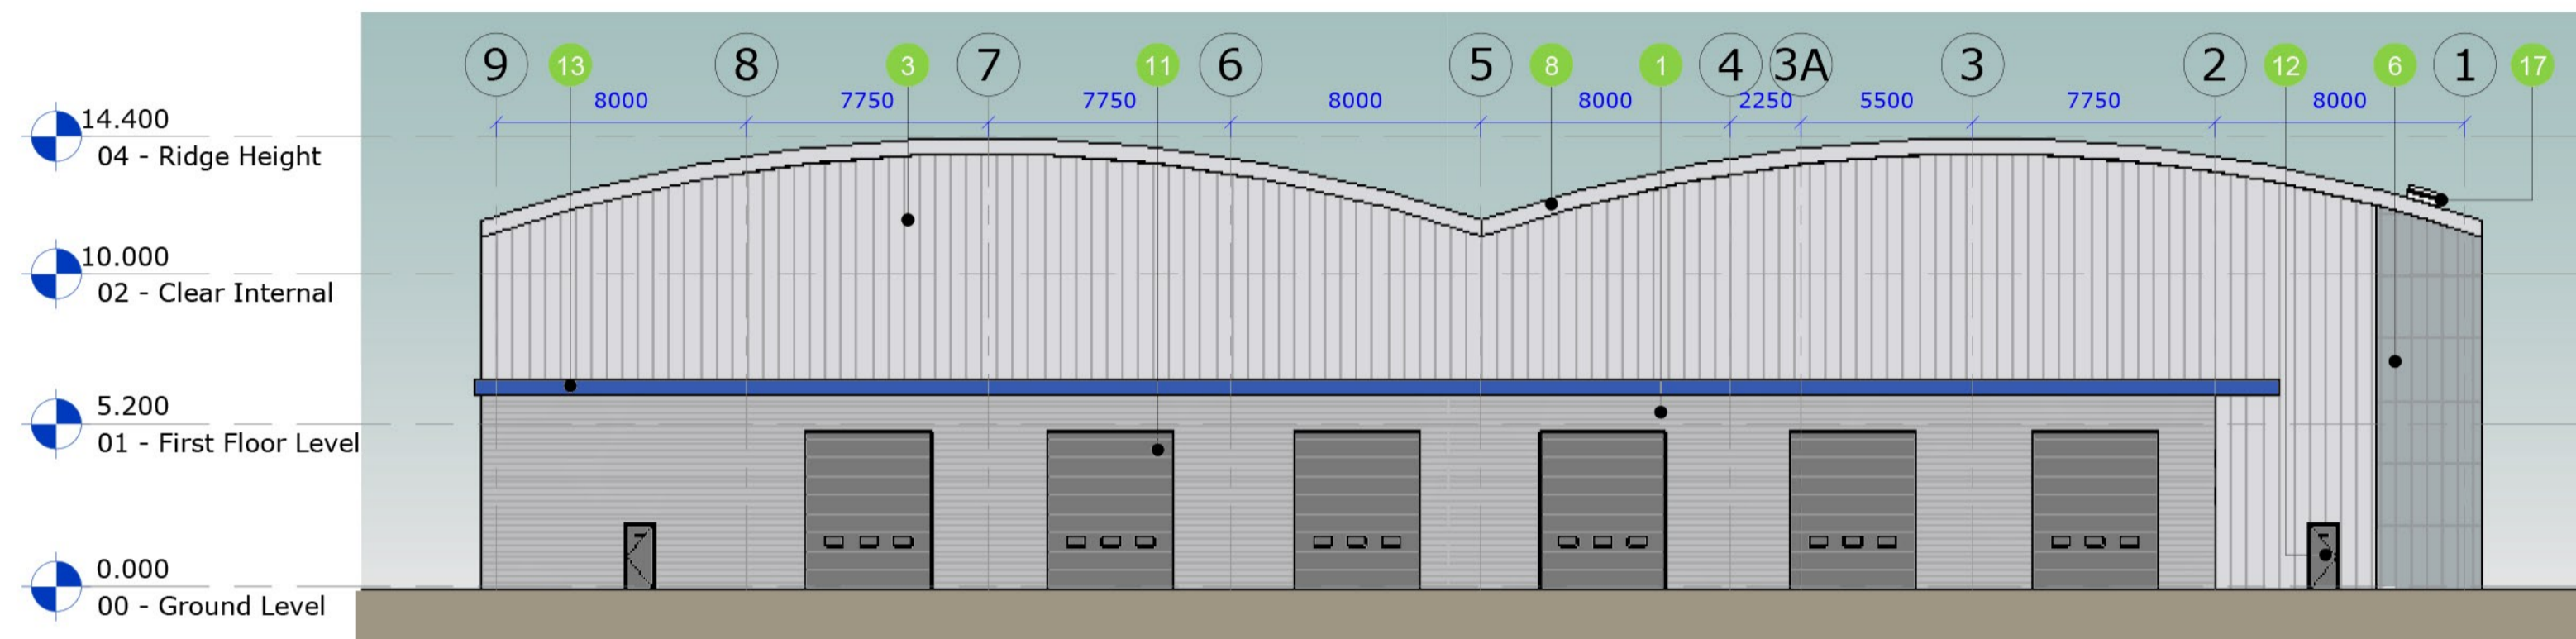


Proposed East Elevation  
 Scale 1 : 200

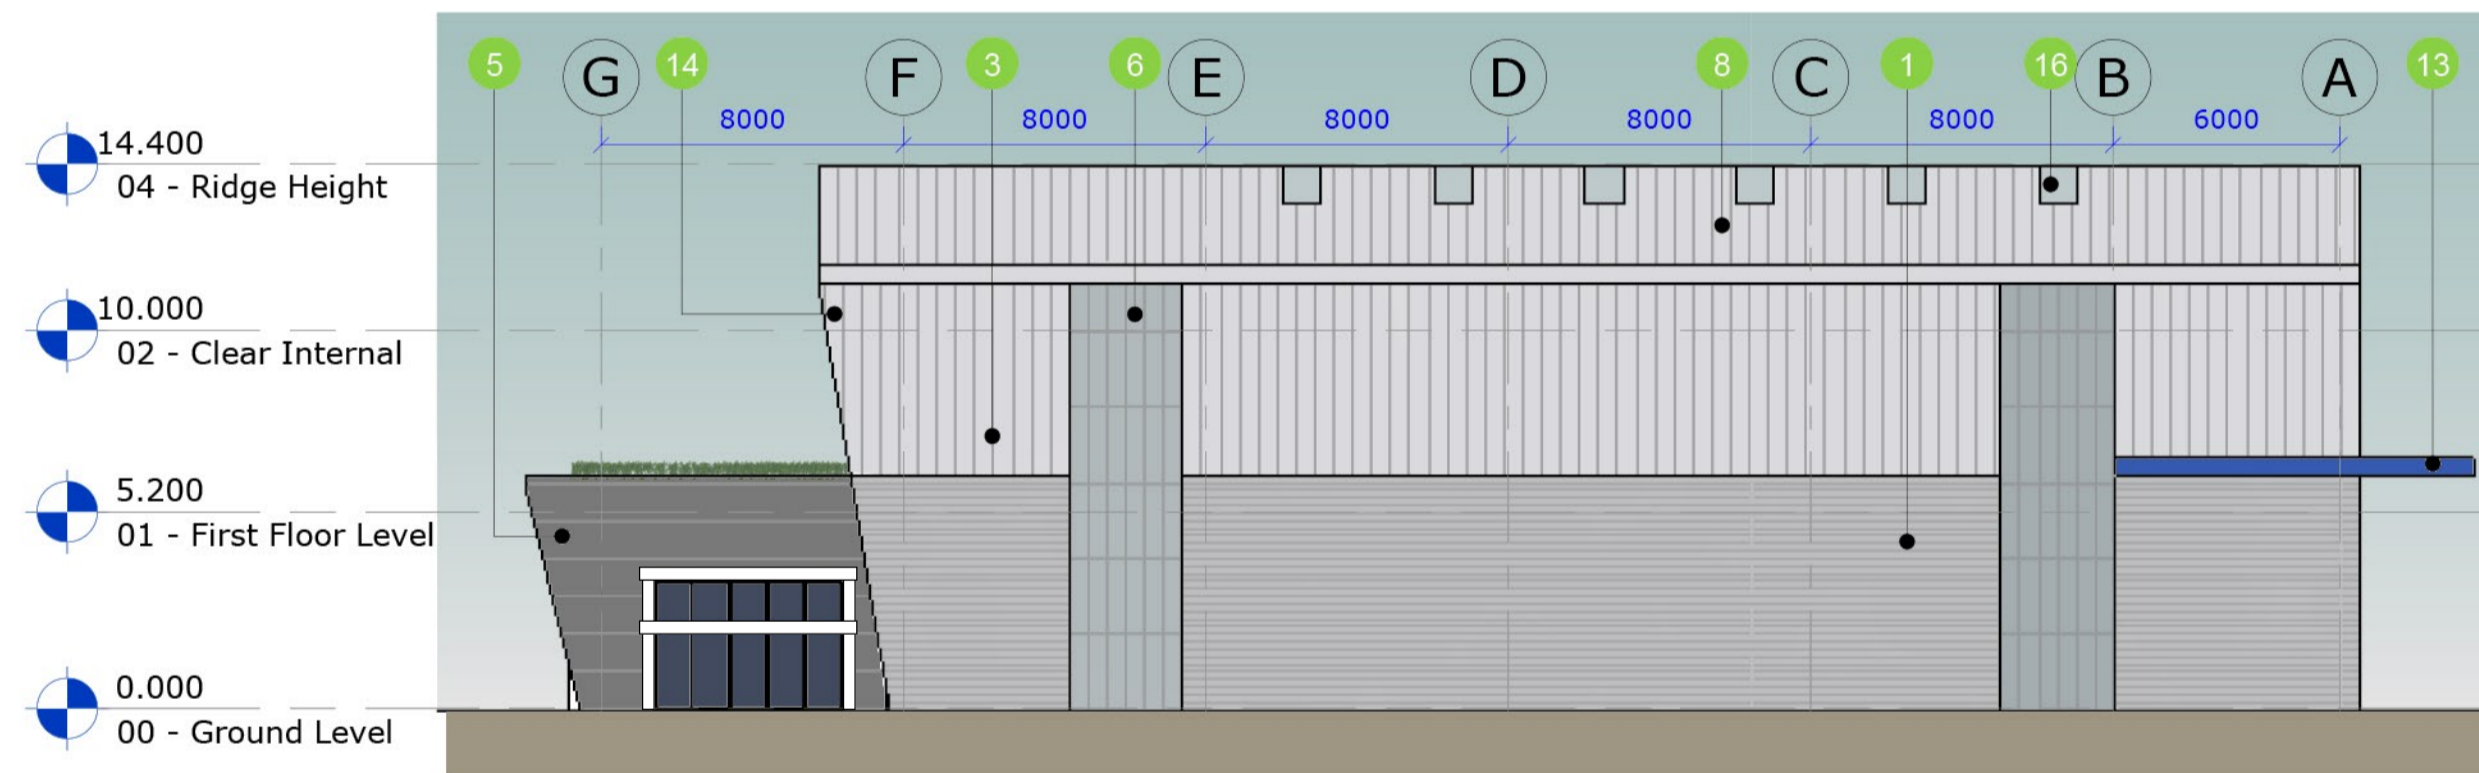

Proposed South Elevation  
 Scale 1 : 200

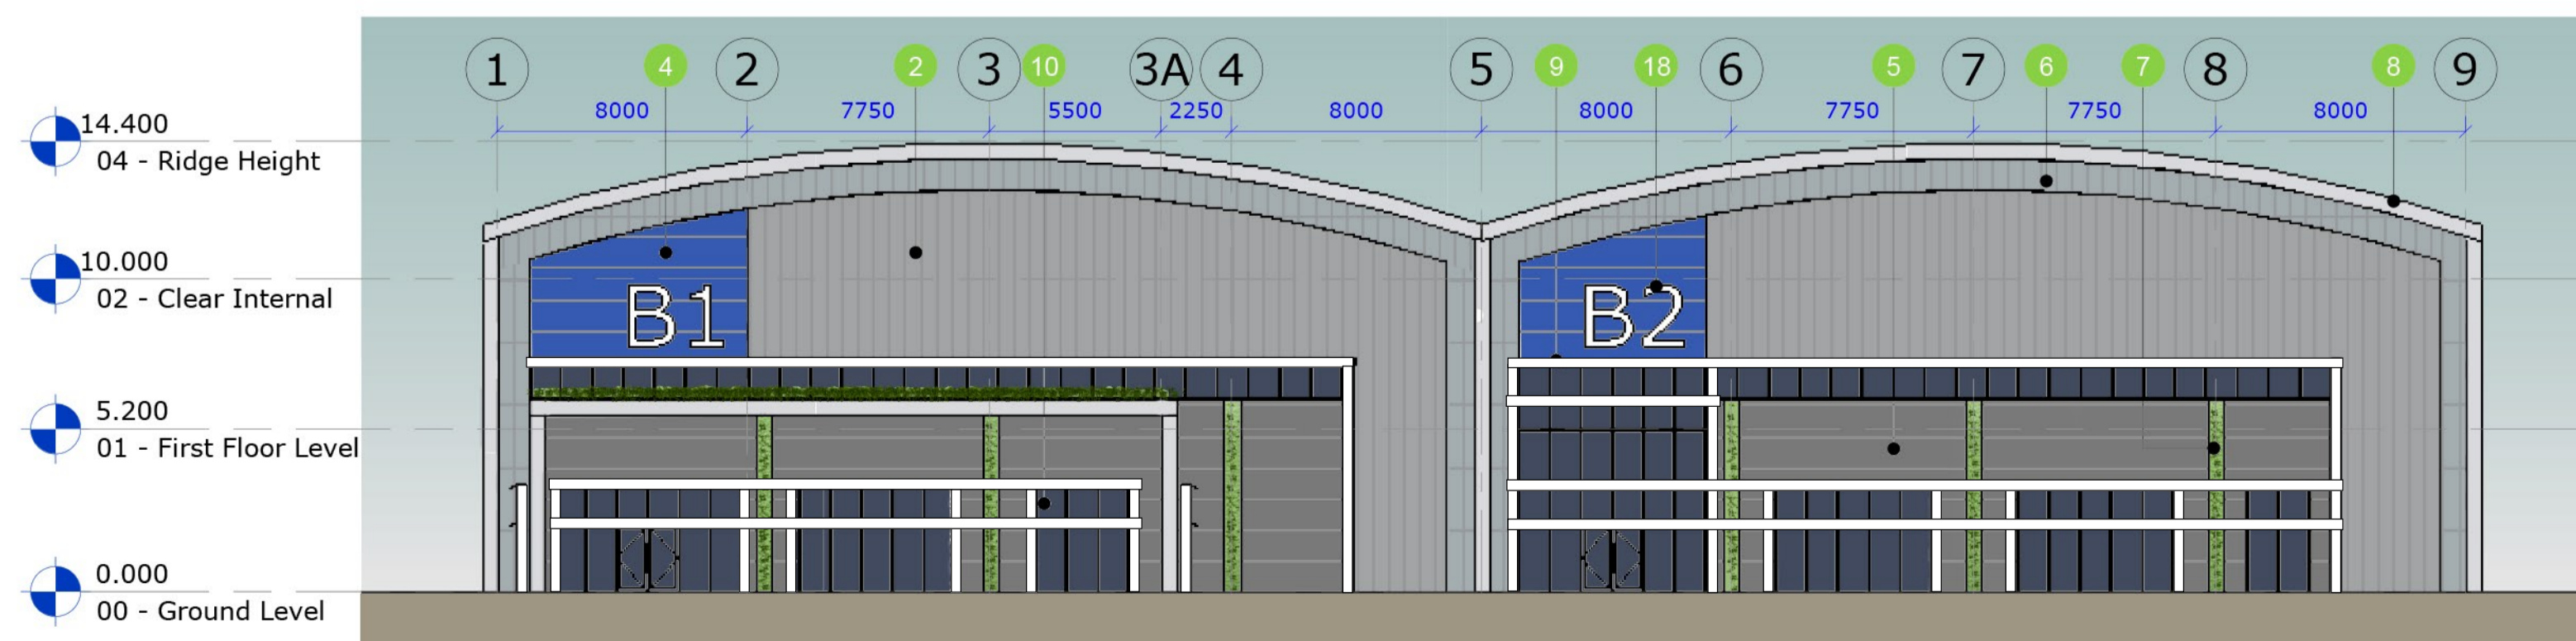

Proposed West Elevation  
 Scale 1 : 200

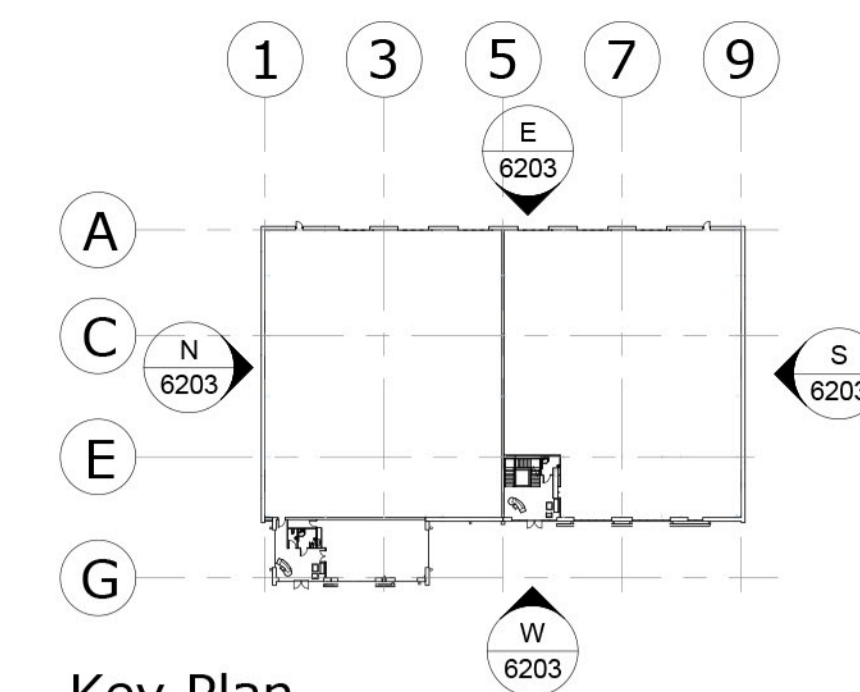

Key Plan  
 Scale 1 : 1000

NOTES:  
 1. If this drawing has been received electronically it is the recipients responsibility to print the document to the correct scale.  
 2. All dimensions are in millimetres unless stated otherwise. It is recommended that information is not scaled off this drawing.  
 3. This drawing should be read in conjunction with all other relevant drawings and specifications.

Schedule of Materials:

1	Trapezoidal horizontally laid cladding
2	Trapezoidal vertically laid cladding
3	Trisobuild seam vertically laid cladding
4	Flat horizontally laid feature cladding 1
5	Flat horizontally laid feature cladding 2
6	Rodeca cladding
7	Vertical creepers
8	Profiled roof cladding system
9	Brise soleil
10	Curtain wall system
11	Level access
12	Personnel door
13	Level access door canopy
14	Canopy projection over office area
15	Cantilevered balcony
16	Translucent rooflight - 10%
17	Roof access hatch
18	Unit signage

P03	EM	SJP	SJP	14/07/23
Additional window & brise soleil added in B1 office				
P02	EM	SJP	SJP	06/07/23
Elevations and level heads updated				
P01	EM	SJP	SJP	05/07/23
First issue				
Rev	Drawn By:	Checked By:	Approved By:	Date:
Amendments				

Project:  
**Bridge Point Weybridge**

Title:  
**Unit B Proposed Elevations**

Identification / Location:	Sheet Number:
Project Code: / Originator / Vol / Zone:	Level: / Type: / Role: / Number:
WEYB / BED / Z2	EL / DR / A / 6203

Rev Description:	Status Code:	Model Ref:	Rev No:
Preliminary	S0	0002	P03

Scale: 1:200  
 Sheet: A1  
 Discipline: Architectural  
 BED Project Number: NWK 230040  
 Client:

PLANNING ISSUE




**BRIDGE**


**BE**  
 sustainable placemaking

NOTES:

1. If this drawing has been received electronically it is the recipients responsibility to print the document to the correct scale.
2. All dimensions are in millimetres unless stated otherwise. It is recommended that information is not scaled off this drawing.
3. This drawing should be read in conjunction with all other relevant drawings and specifications.

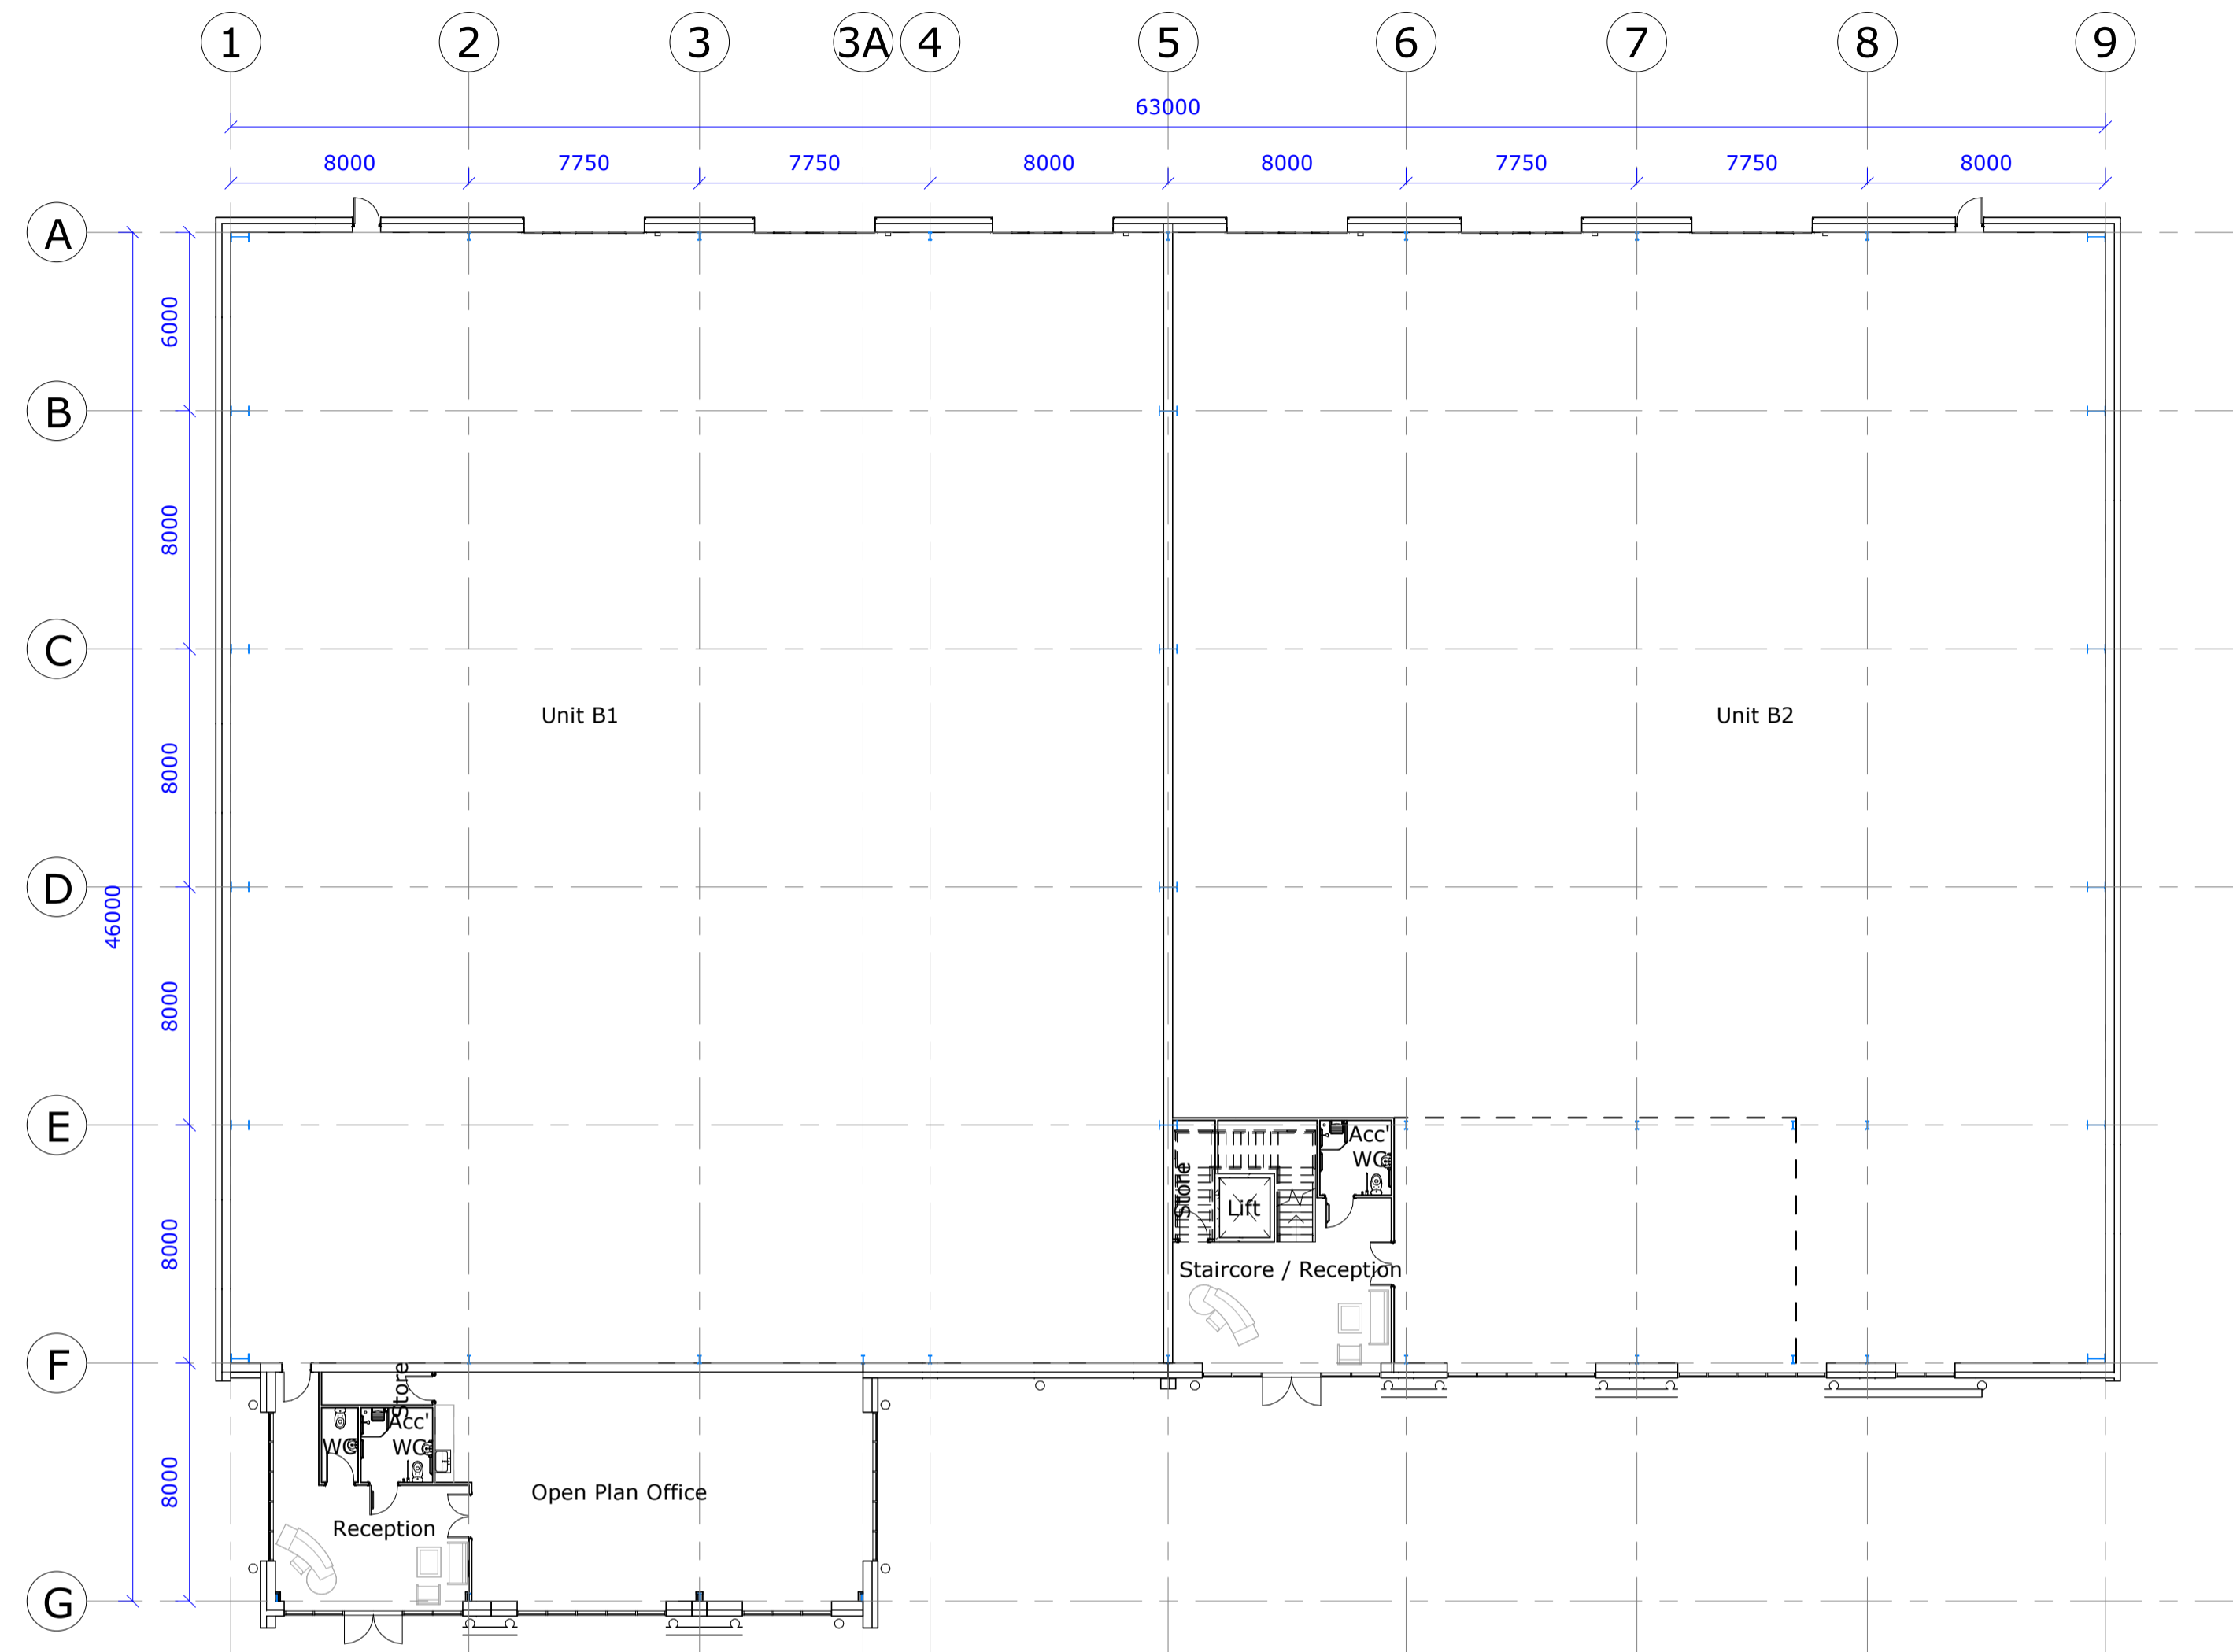

Proposed Ground Floor Plan  
Scale 1 : 200

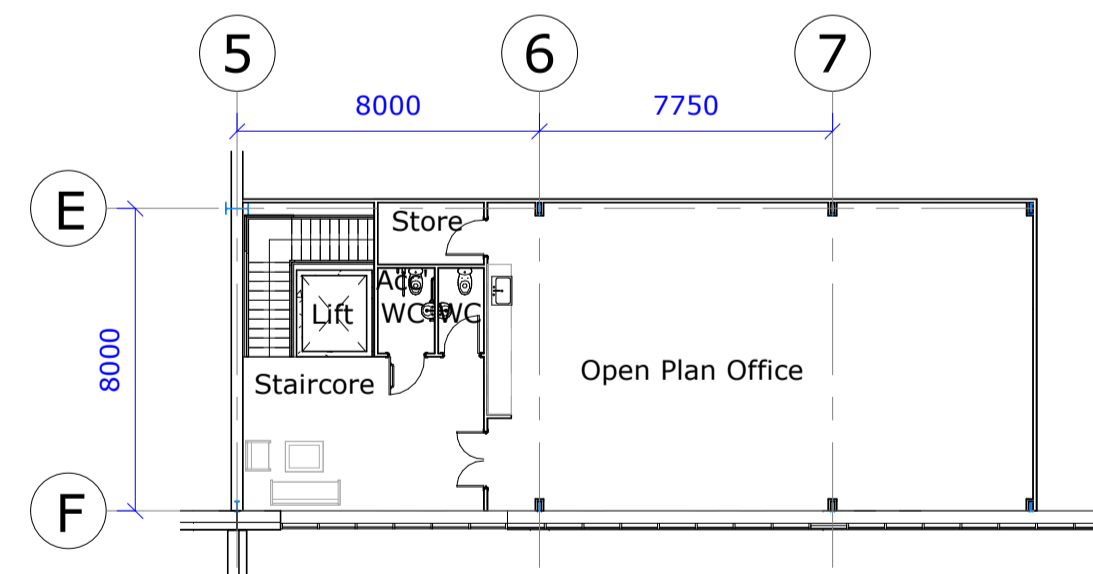

Proposed First Floor Plan  
Scale 1 : 200




Key Plan  
Scale 1 : 2500

Rev	Drawn By:	Checked By:	Approved By:	Date:
P04	EM	SJP	SJP	14/07/23
Additional window added to unit B along GL 3A, personnel door on GL 9 removed				
P03	EM	SJP	SJP	06/07/23
Additional columns added to unit B2				
P02	EM	SJP	SJP	05/07/23
Core layouts updated				
P01	EM	SJP	SJP	29/06/23
First issue				

PLANNING ISSUE

Project: <b>Bridge Point Weybridge</b>							
Title: <b>Unit B Proposed Ground &amp; First Floor Plans</b>							
Drawing Number:							
Identification / Location:				Sheet Number:			
Project Code:	Originator Code:	Vol / Zone:	Level:	Type:	Role:	Number:	
WEYB	BED	Z2	ZZ	DR	A	6200	

Rev Description:	Status Code:	Model Ref:	Rev No:
Preliminary	S0	0002	P04
Scale:	Sheet:	Discipline:	BED Project Number:
1:200	A1	Architectural	NWK 230040
Client:			

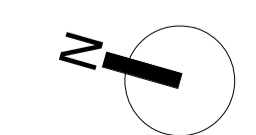


NOTES:

1. If this drawing has been received electronically it is the recipients responsibility to print the document to the correct scale.
2. All dimensions are in millimetres unless stated otherwise. It is recommended that information is not scaled off this drawing.
3. This drawing should be read in conjunction with all other relevant drawings and specifications.

Key


- 1 Profiled roof cladding panels
- 2 Level access door canopy
- 3 Canopy projection over office
- 4 Translucent rooflight - 10%
- 5 Roof access hatch
- 6 Potential location for PV panels. Number as advised in MBA's energy strategy document
- Mansafe system
- Green Roof

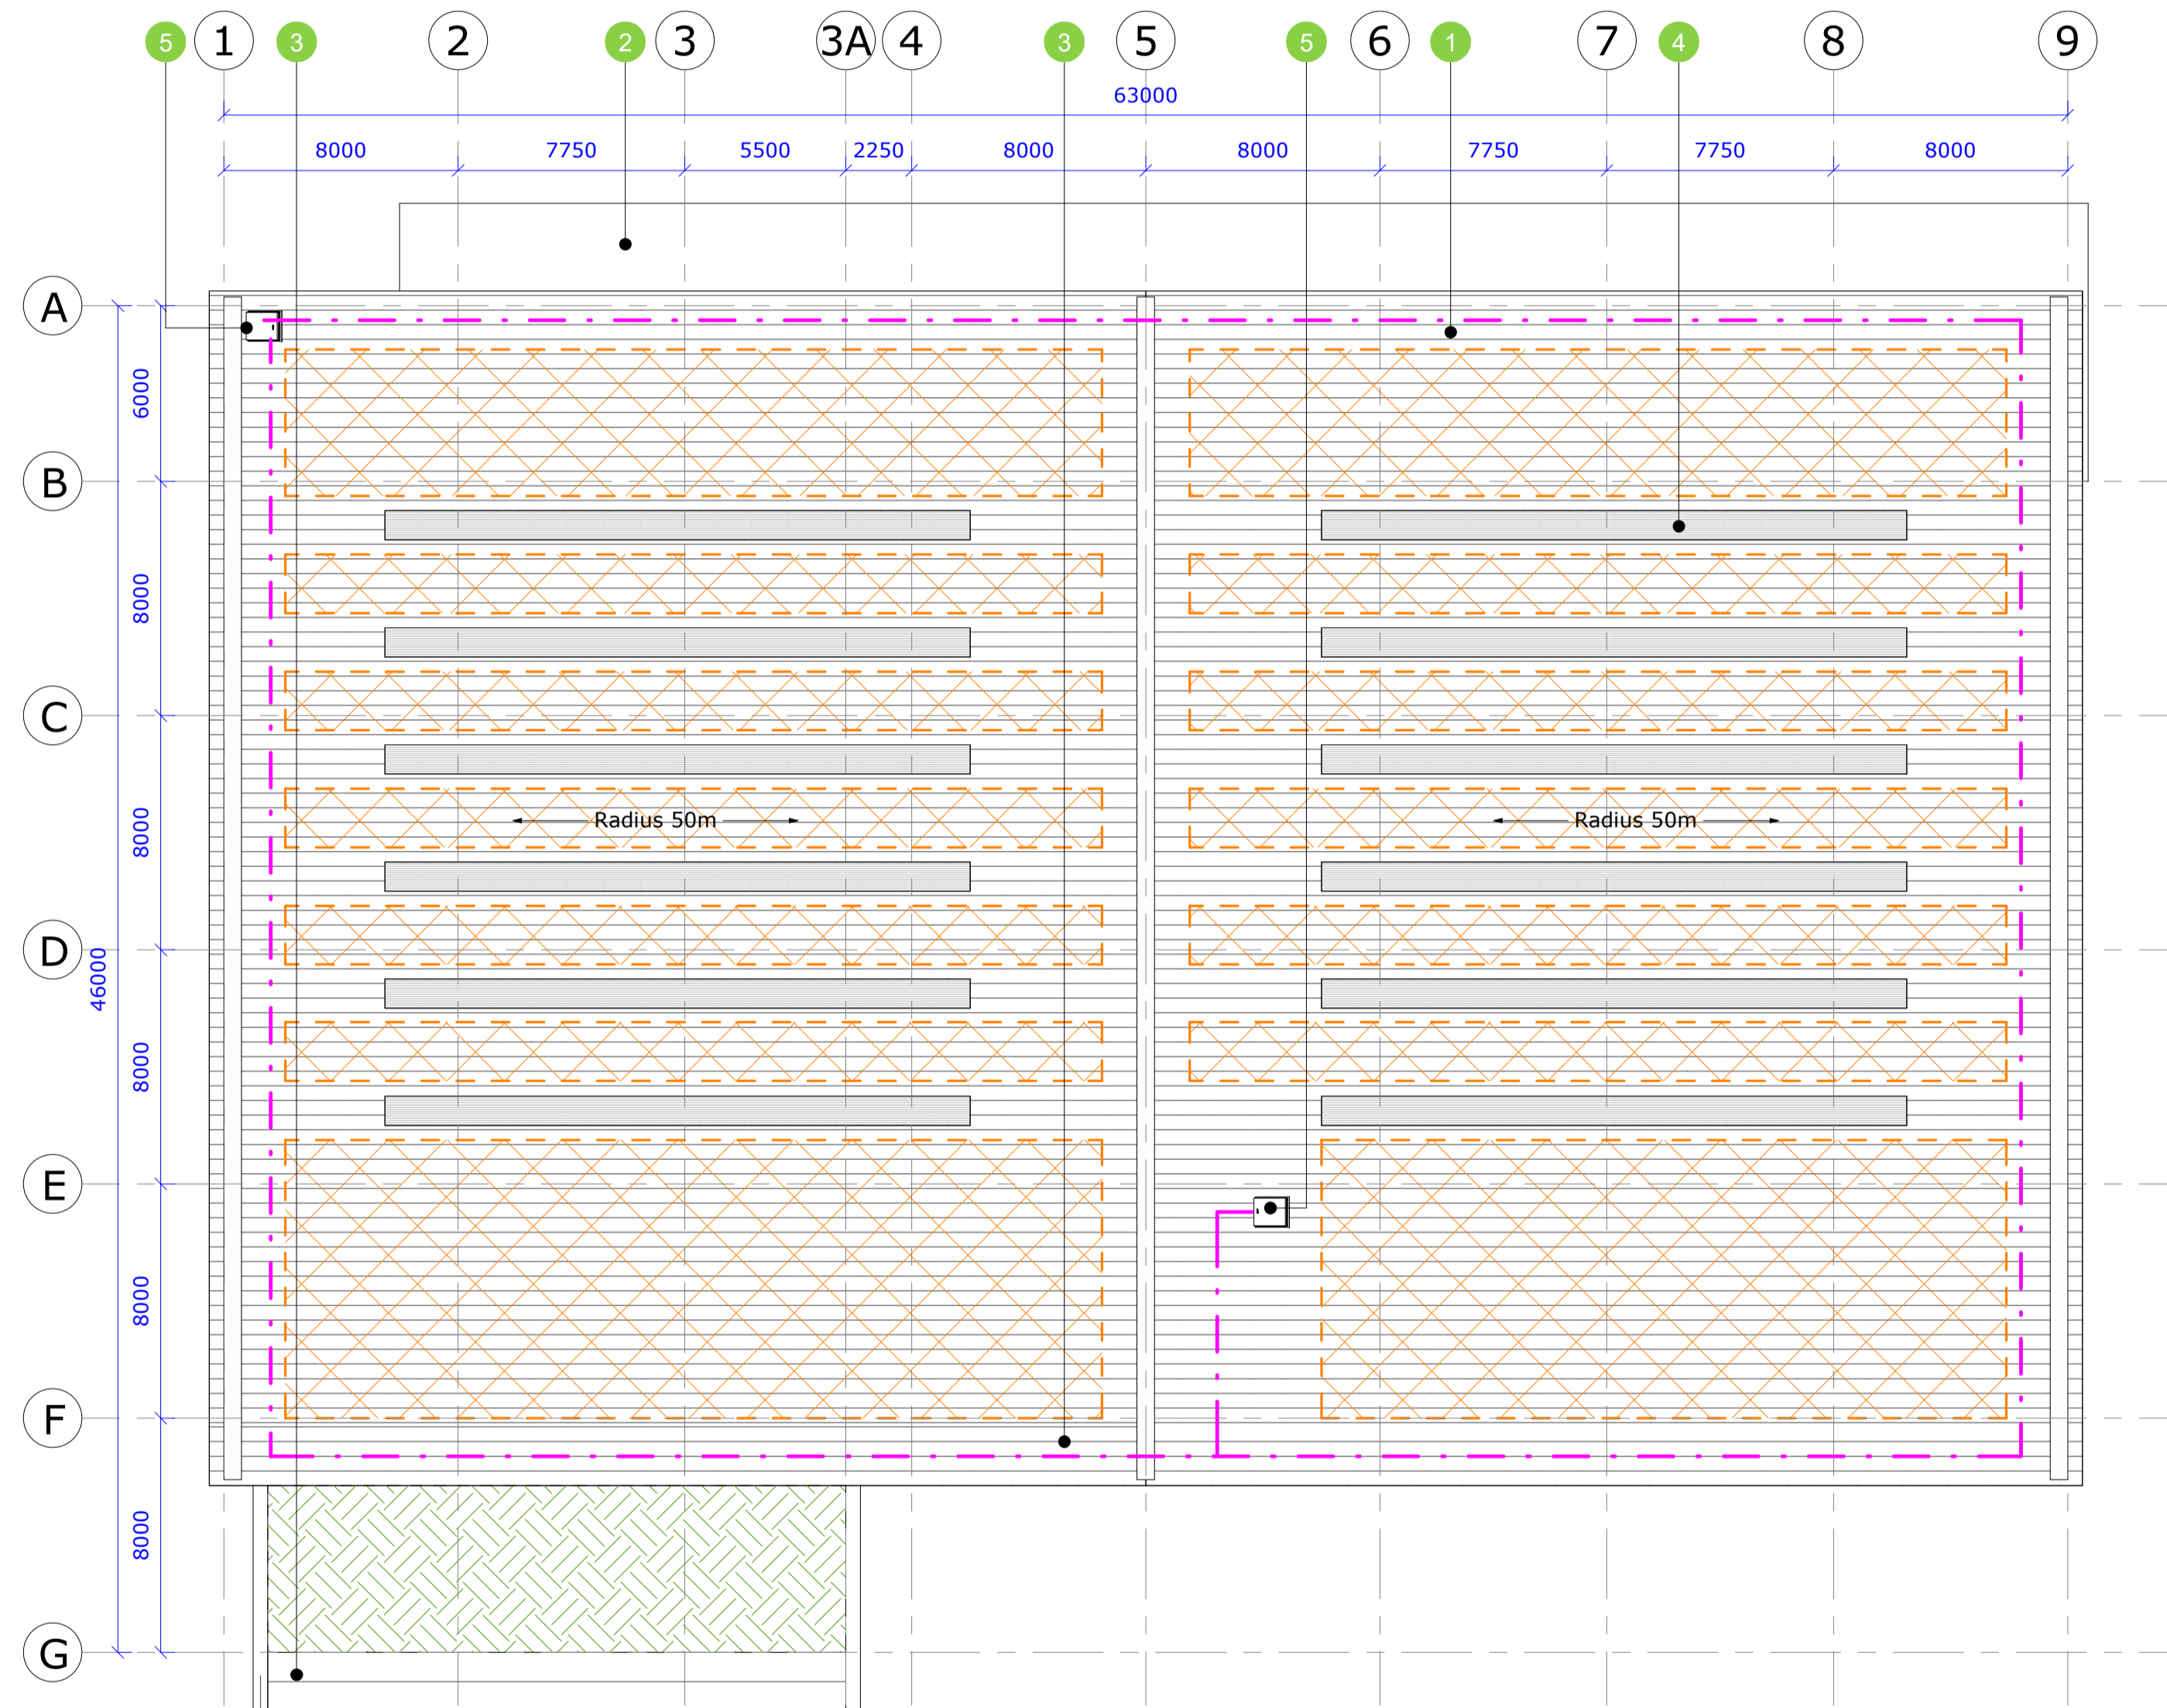

Proposed Roof Plan  
Scale 1 : 200

P03	EM	SJP	SJP	14/07/23
	PV note updated			
P02	EM	SJP	SJP	06/07/23
	Gutters added and PV extents updated			
P01	EM	SJP	SJP	04/07/23
	First issue			
Rev	Drawn By:	Checked By:	Approved By:	Date:
	Amendments			
Project:				
Bridge Point Weybridge				
Title:				
Unit B Proposed Roof Plan				
Drawing Number:				
Identification / Location:		Sheet Number:		
Project Code:	Originator	Vol / Zone:	Level:	Type: Role: Number:
WEYB	BED	Z2	RF	DR A 6201
Rev Description:	Status Code:	Model Ref:	Rev No:	
Preliminary	S0	0002	P03	
Scale:	Sheet:	Discipline:	BED Project Number:	
1:200	A1	Architectural	NWK 230040	
Client:				


PLANNING ISSUE

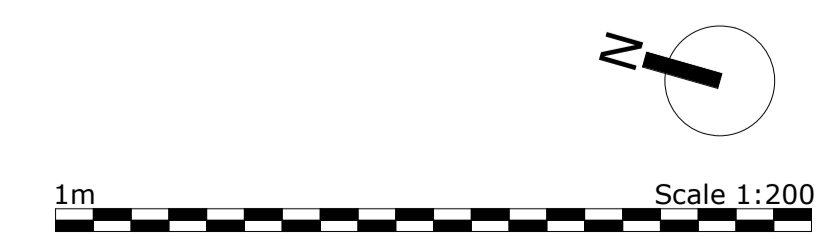

**BRIDGE**


**BE**  
sustainable placemaking

- NOTES:
1. If this drawing has been received electronically it is the recipients responsibility to print the document to the correct scale.
  2. All dimensions are in millimetres unless stated otherwise. It is recommended that information is not scaled off this drawing.
  3. This drawing should be read in conjunction with all other relevant drawings and specifications.

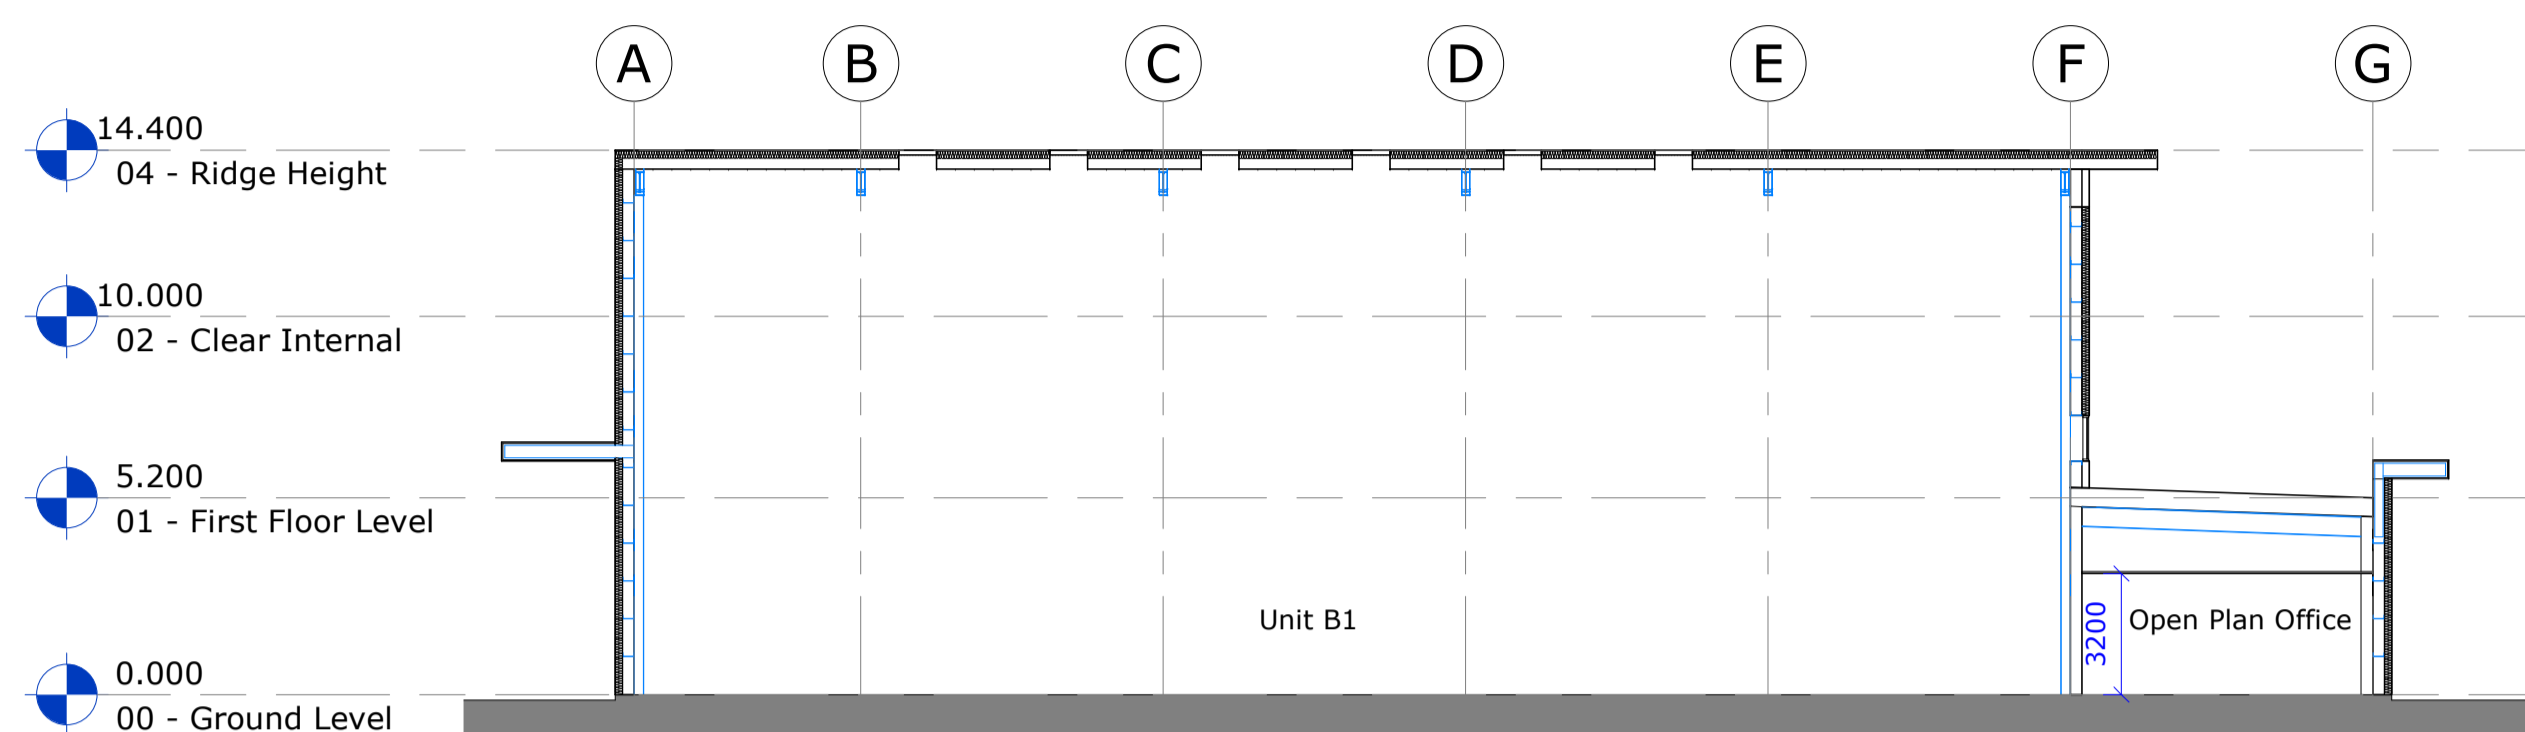


Proposed Section A-A  
Scale 1 : 200


Note:  
Steelwork shown indicatively

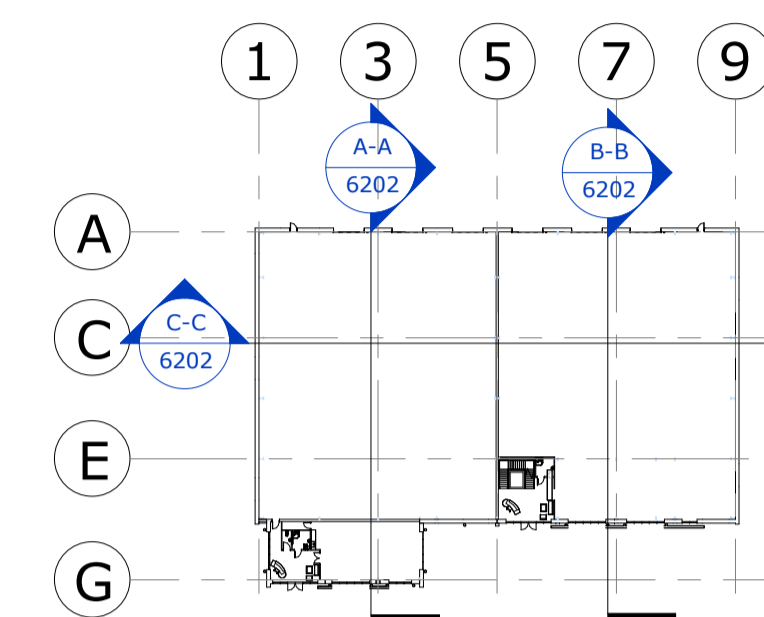

Key Plan  
Scale 1 : 1000

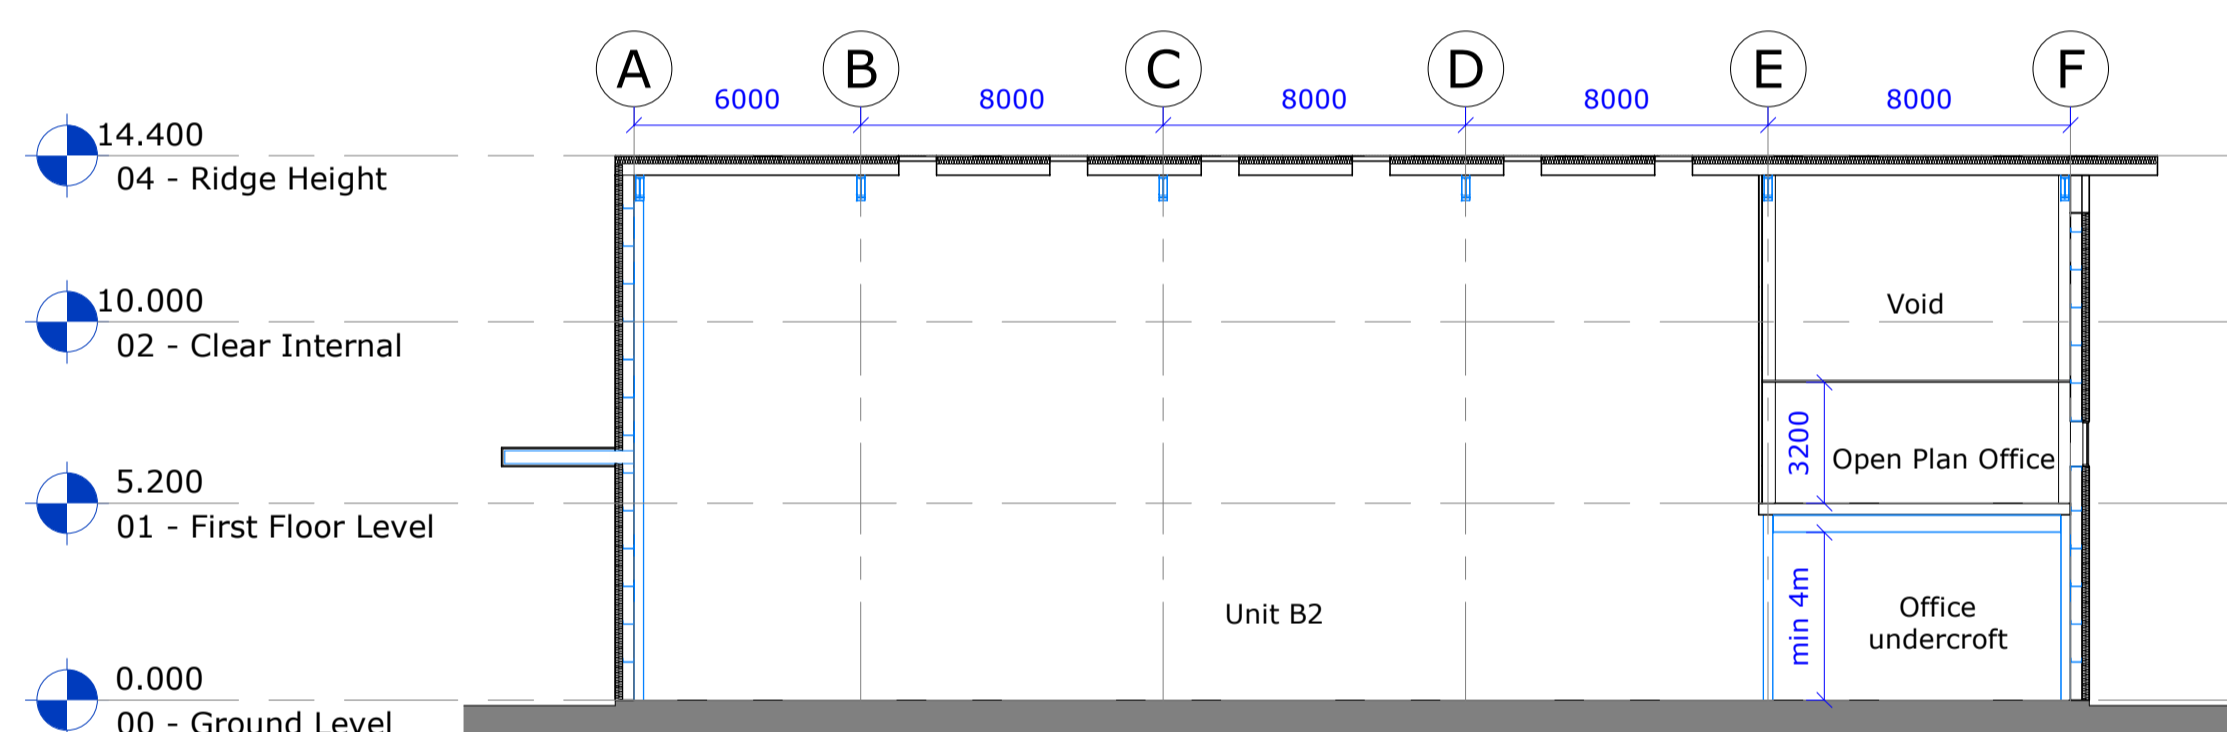

Proposed Section B-B  
Scale 1 : 200

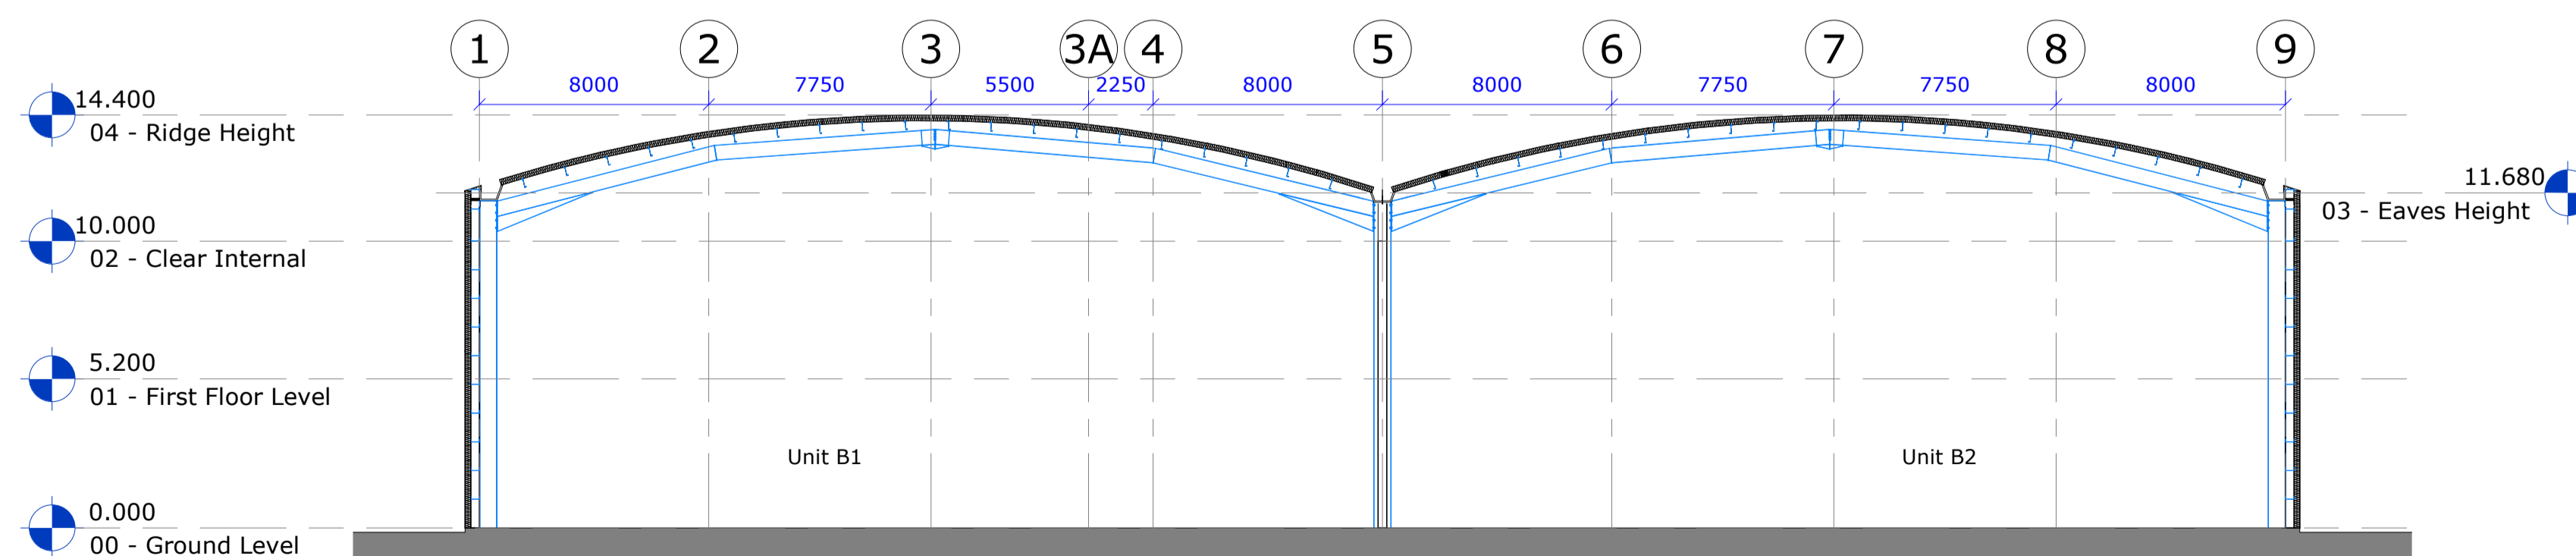


Proposed Section C-C  
Scale 1 : 200

P02	EM	SJP	SJP	14/07/23
Sections updated				
P01	EM	SJP	SJP	06/07/23
First issue				

Rev	Drawn By:	Checked By:	Approved By:	Date:
Amendments				

Project: Bridge Point Weybridge				
Title: Unit B Proposed Sections				
Drawing Number: 6202				
Project Code:	Originator:	Vol / Zone:	Level:	Type: Role: Number:
WEYB	BED	Z2	SE	DR A 6202
Rev Description:	Status Code:	Model Ref:	Rev No:	
Preliminary	S0	0002	P02	
Scale:	Sheet:	Discipline:	BED Project Number:	
1:200	A1	Architectural	NWK 230040	
Client:				

PLANNING ISSUE

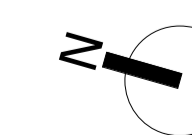

BRIDGE

BE  
sustainable placemaking