


Building 5 - Elevation 1

Level Datum 10.00m


Level Datum 10.00m

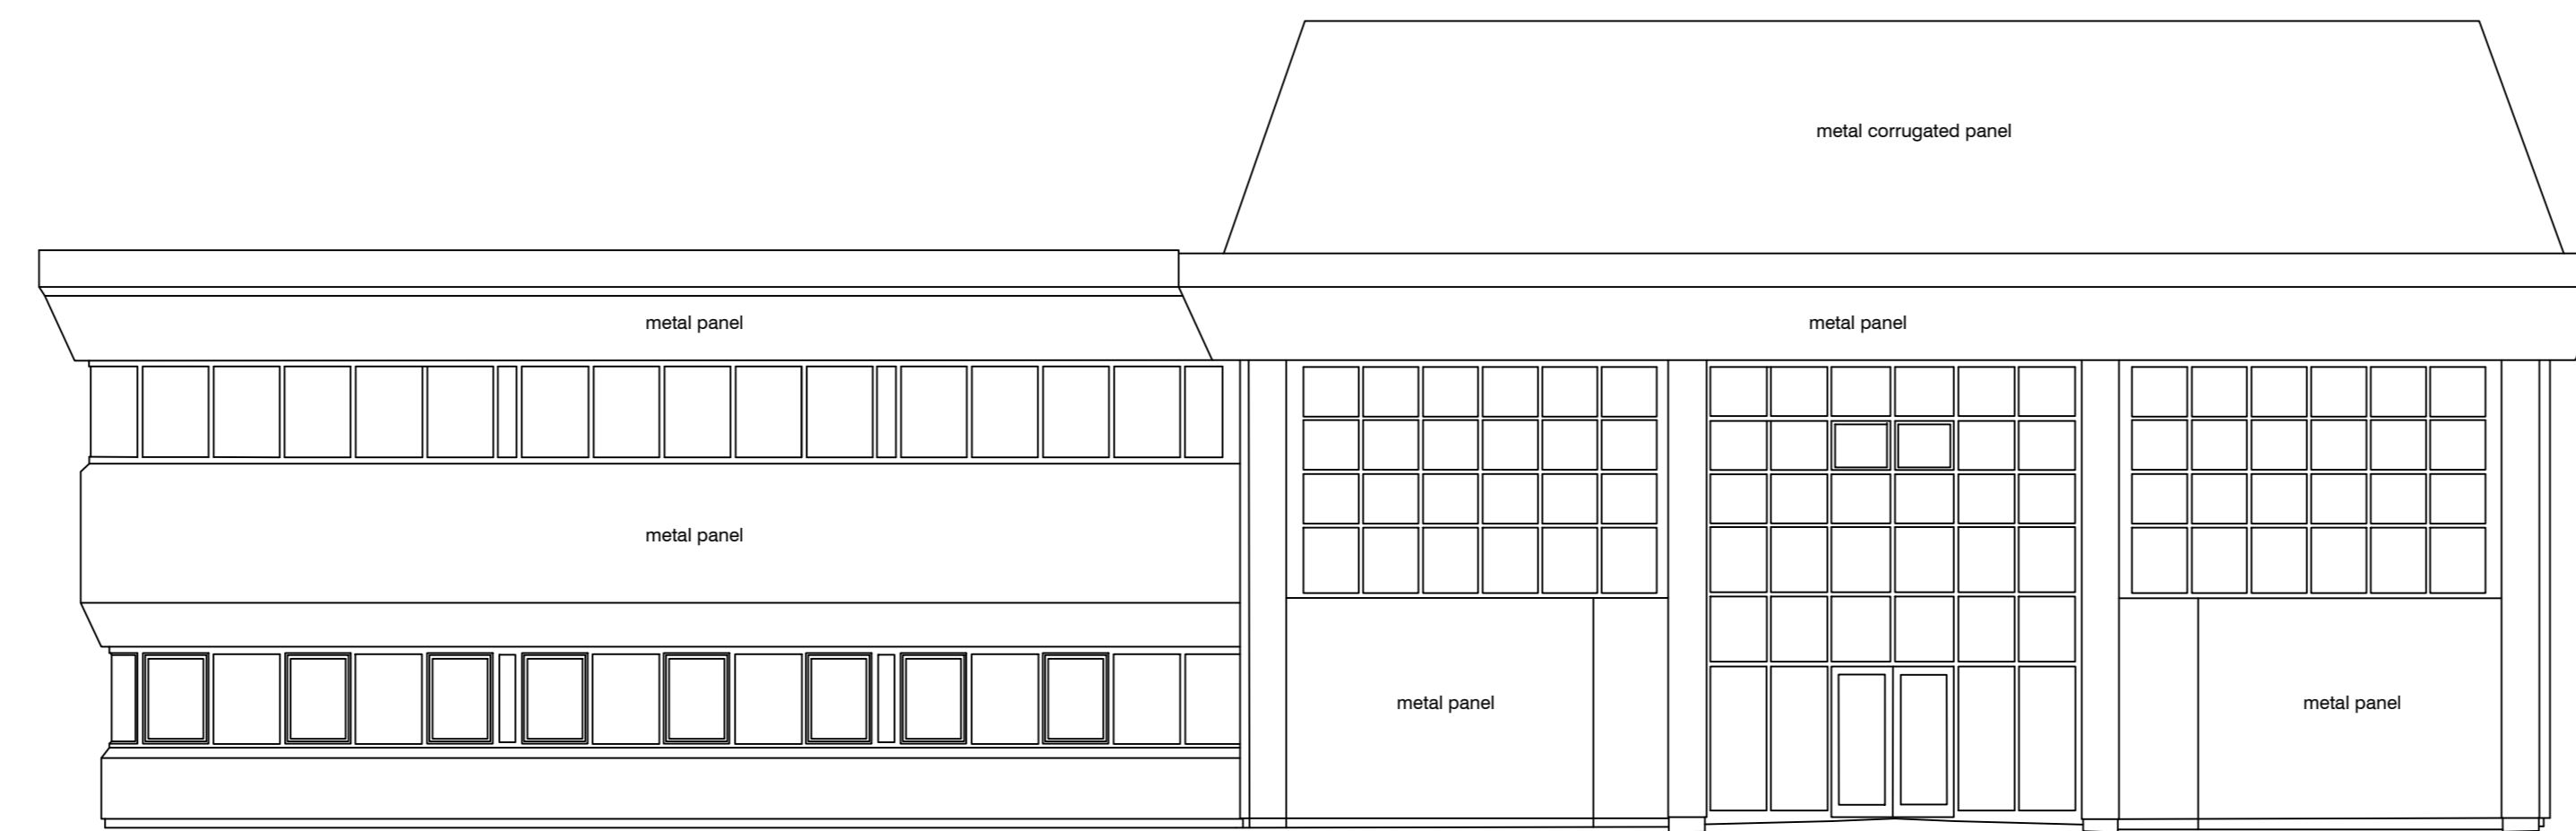

Building 5 - Elevation 2

Level Datum 10.00m


Level Datum 10.00m

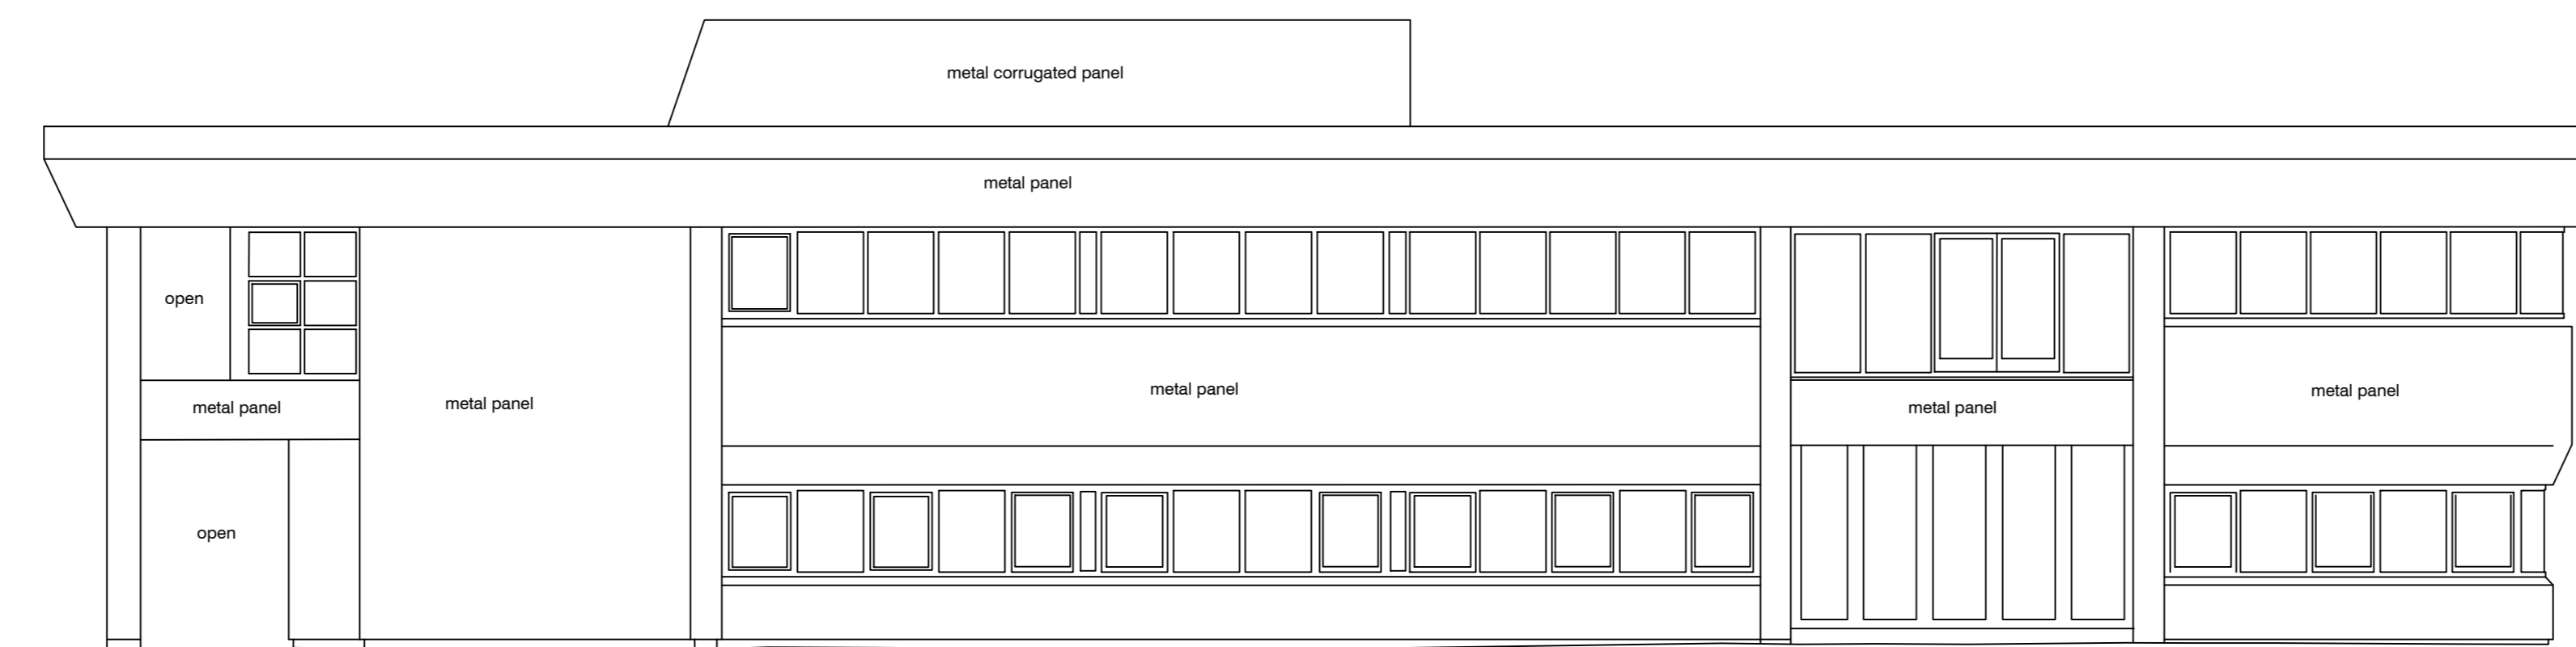

Building 5 - Elevation 3

Level Datum 10.00m



Level Datum 10.00m

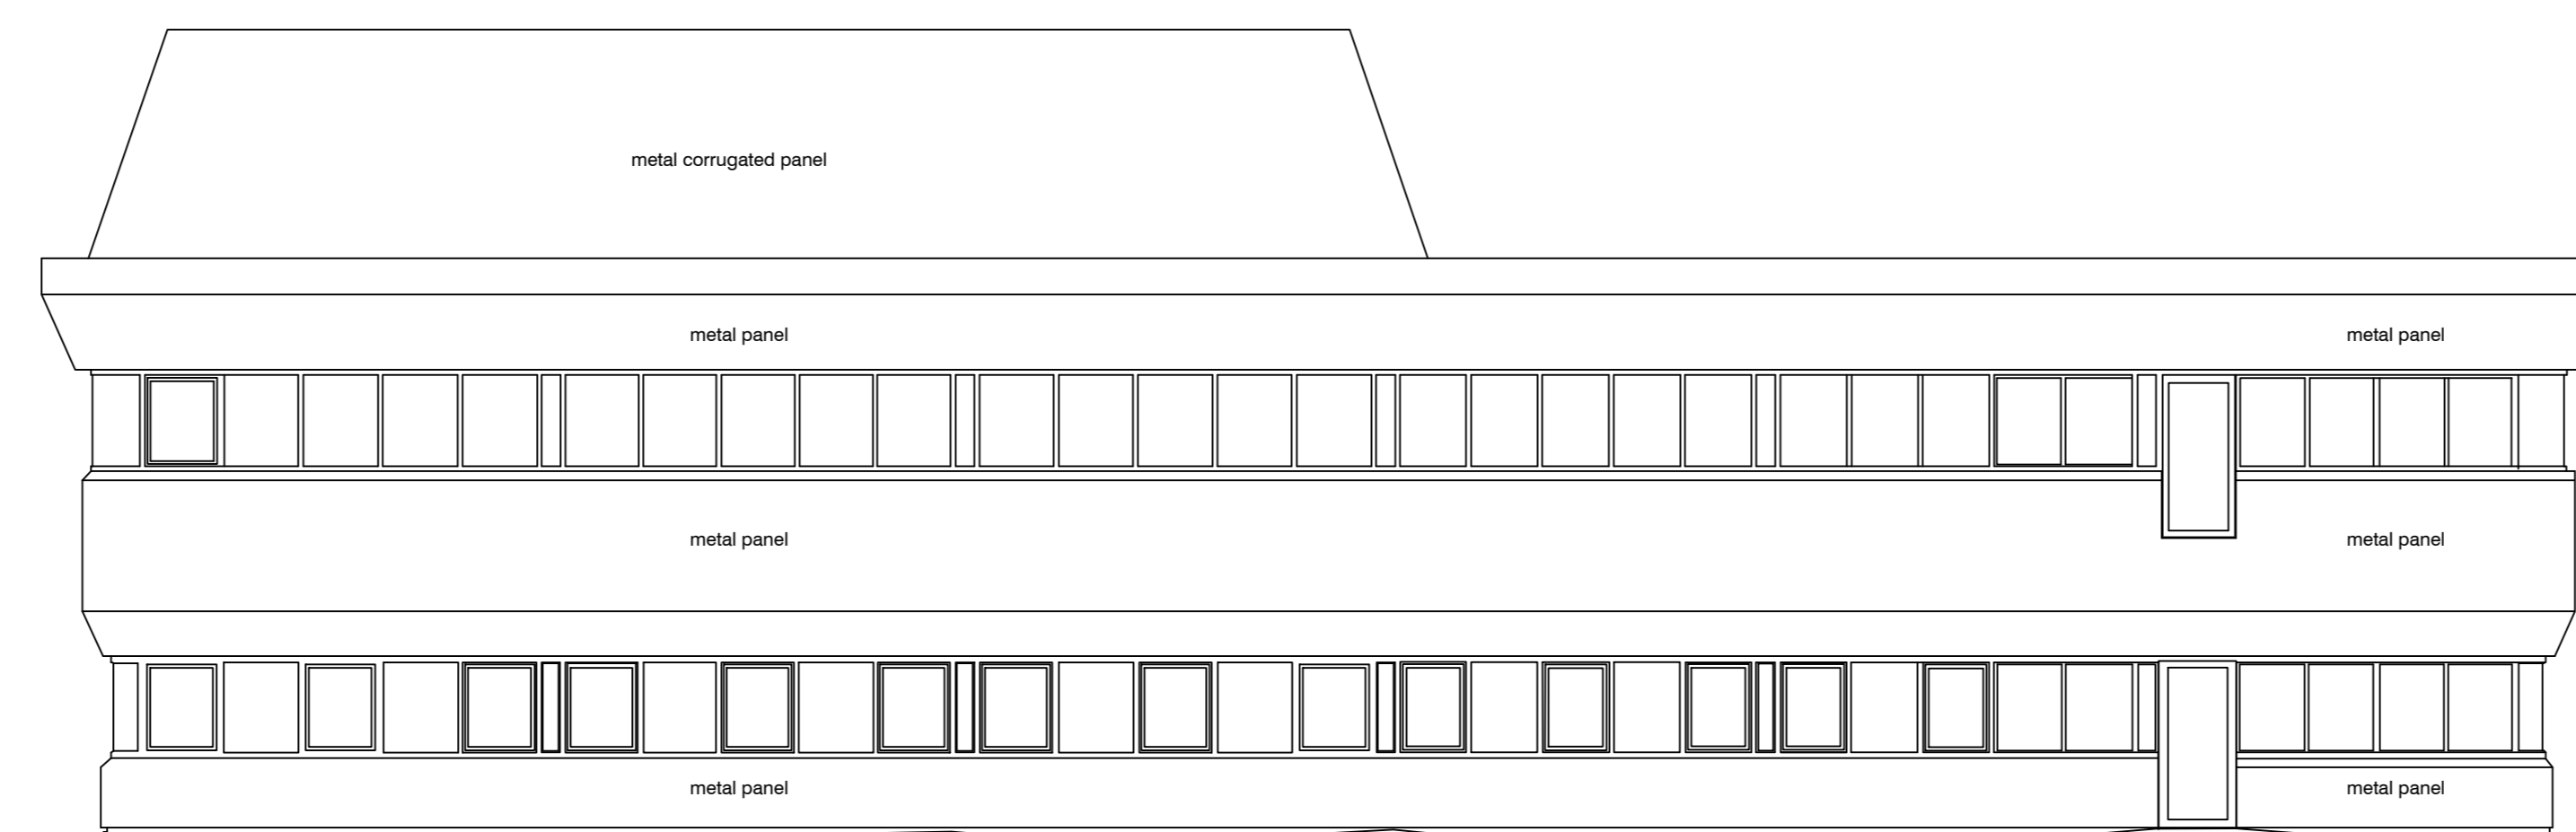

Building 5 - Elevation 4

Level Datum 10.00m

Level Datum 10.00m

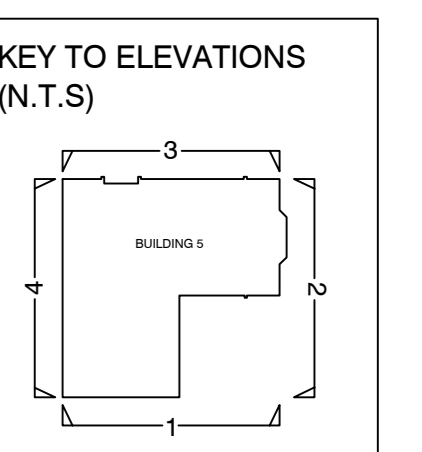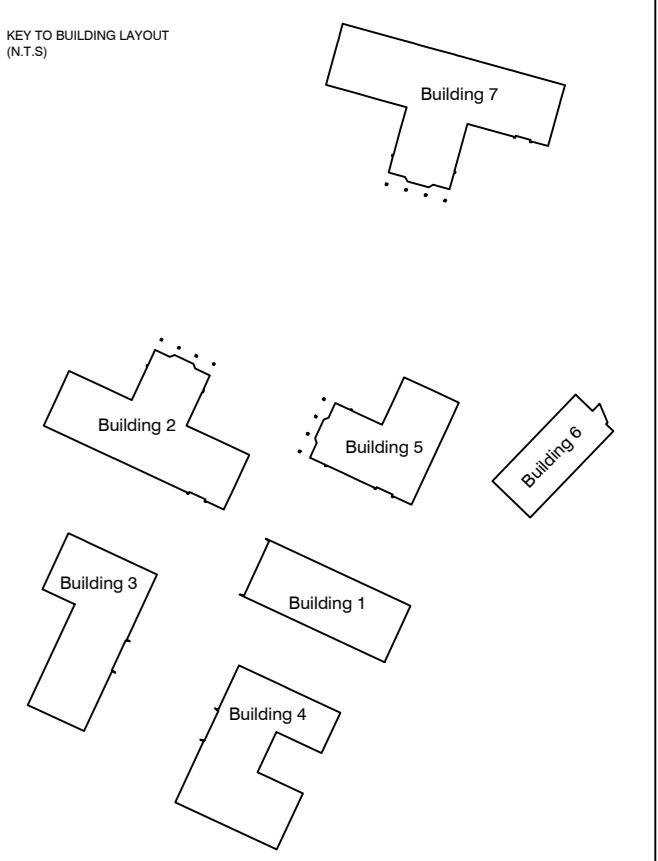

Notes:
Levels related to drawing 220126

Rev	Details of Revision	Drawn	Date

Surveyed	Drawn	Date	Checked	Date	Approved	Date
EPM	ALC	13.04.2022	GM	14.04.22	GM	14/04/22


Interlocks Surveys Limited
 St. Andrews House
 Radford Semele
 Leamington Spa
 Warwickshire
 CV31 1TF
 T: 01926 330123
 F: 01926 330120
 E: info@interlocksurveys.co.uk

Client:
 SAVILLS
 33 MARGARET STREET
 LONDON
 W1G 0JD

Title:
ELEVATIONS - BUILDING 5
 WEYBRIDGE BUSINESS PARK
 ADDESTONE
 KT15 2UP

Dwg No. **220126 ELE** Sheet **5 of 7**

Scale 1:100 A0 Sheet Rev. -