


Building 6 - Elevation 1

Level Datum 10.00m


Level Datum 10.00m

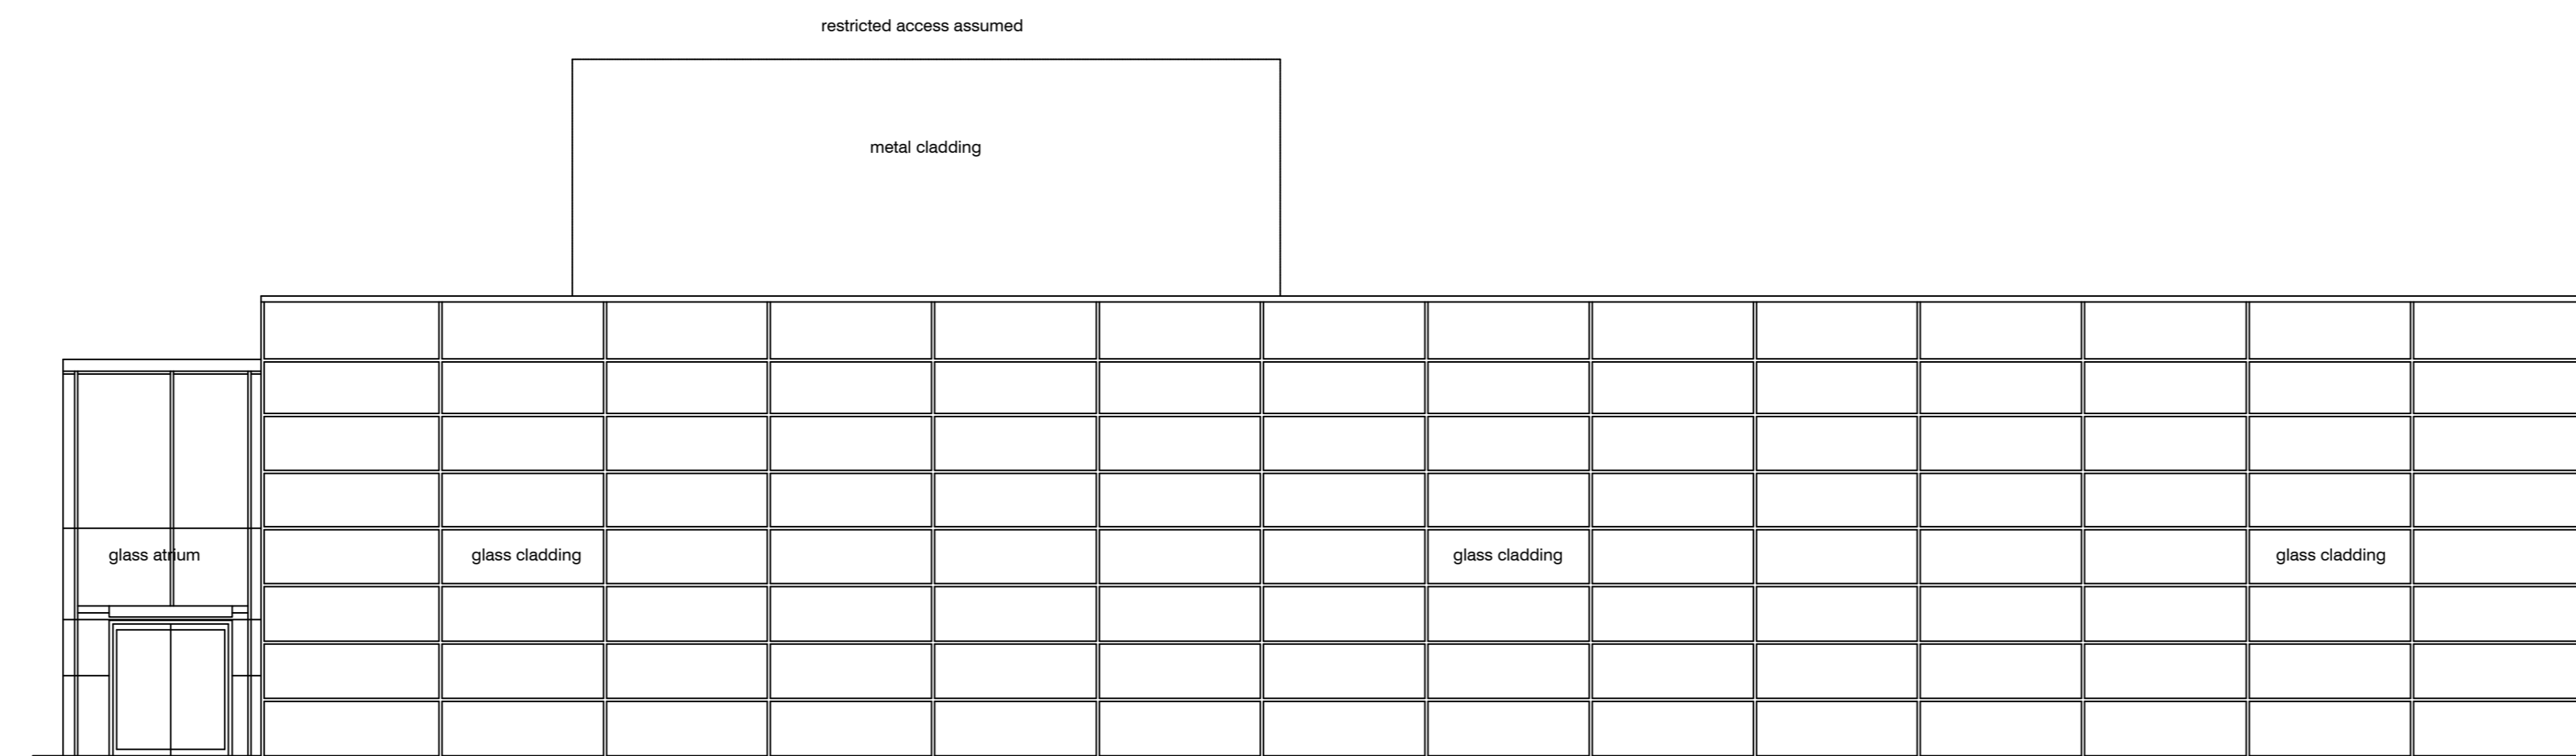

Building 6 - Elevation 2

Level Datum 10.00m


Level Datum 10.00m

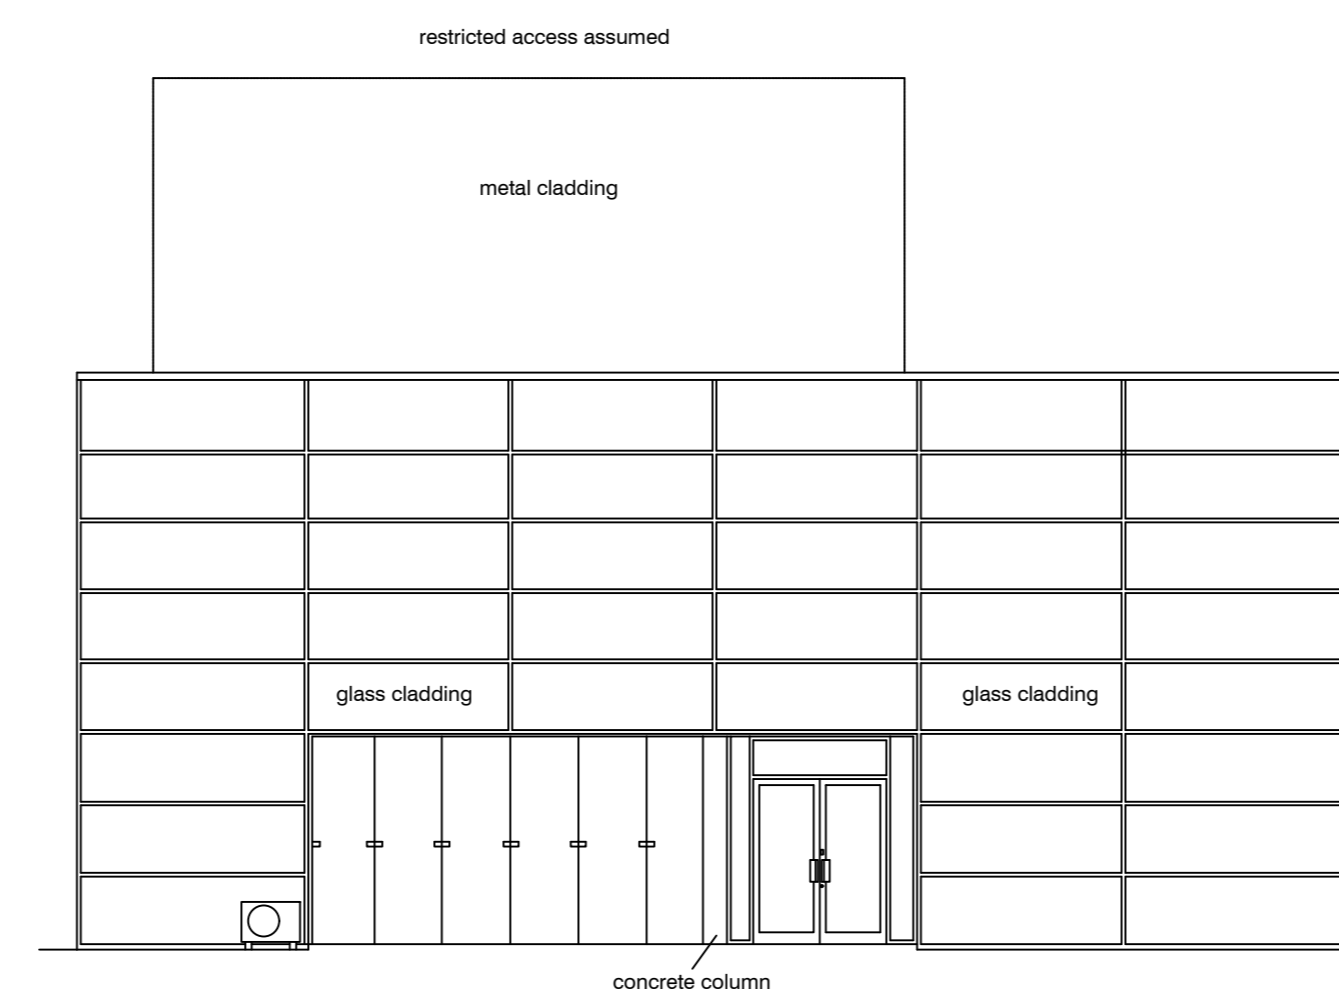

Building 6 - Elevation 3

Level Datum 10.00m



Level Datum 10.00m

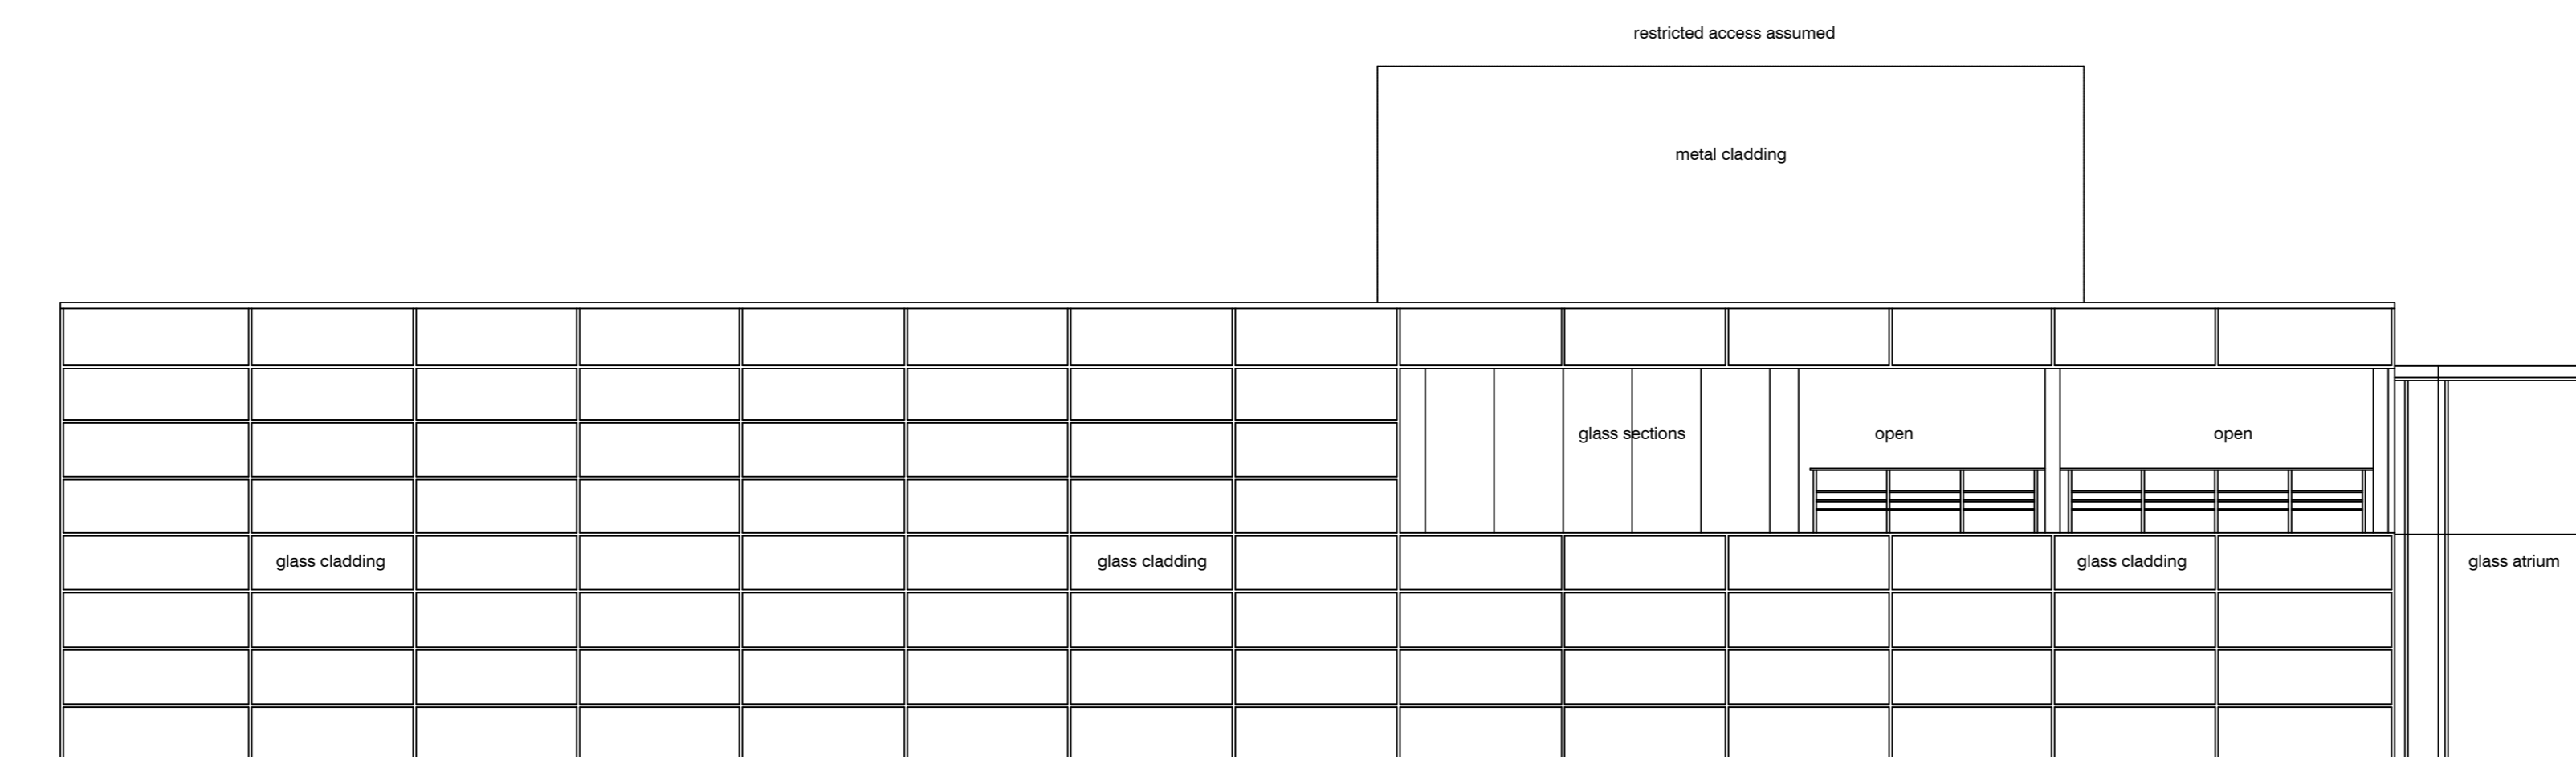

Building 6 - Elevation 4

Level Datum 10.00m

Level Datum 10.00m

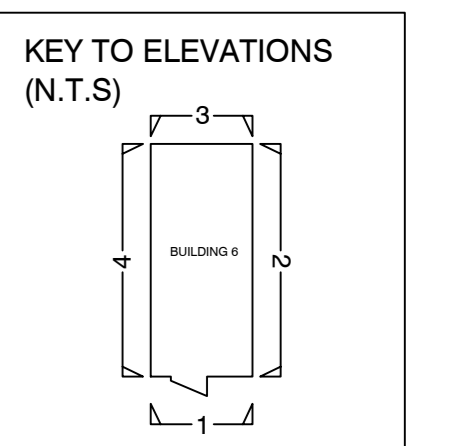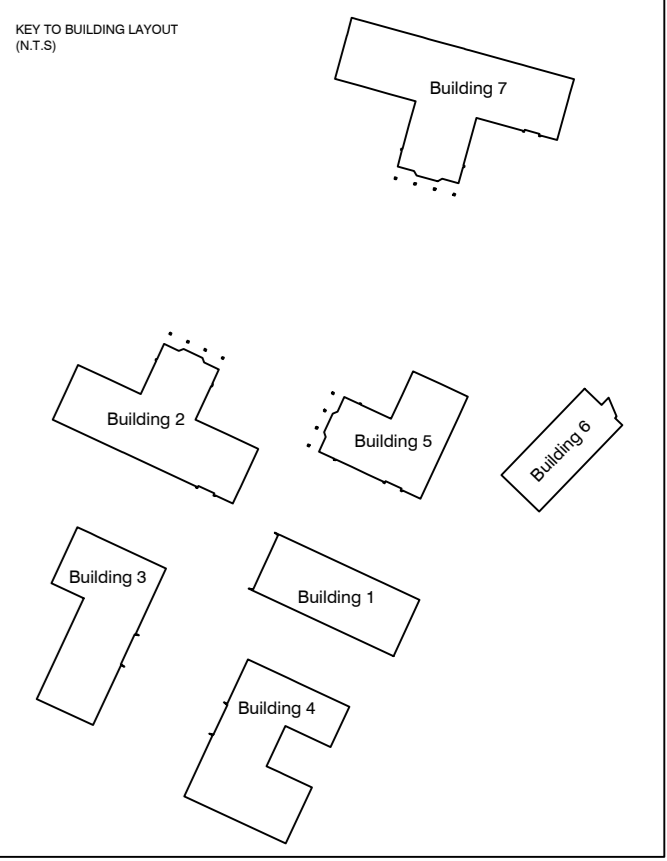

Notes:  
Levels related to drawing 220126

Rev	Details of Revision	Drawn	Date

Surveyed	Drawn	Date	Checked	Date	Approved	Date
EP/EM	ALC	13.04.2022	GM	14.04.22	GM	14/04/22


**Interlocks Surveys Limited**  
 St. Andrews House  
 Radford Semele  
 Leamington Spa  
 Warwickshire  
 CV31 1TF  
 T: 01926 330123  
 F: 01926 330120  
 E: info@interlocksurveys.co.uk

Client:  
 SAVILLS  
 33 MARGARET STREET  
 LONDON  
 W1G 0JD

Title:  
**ELEVATIONS - BUILDING 6**  
 WEYBRIDGE BUSINESS PARK  
 ADLESTONE  
 KT15 2UP

Dwg No. **220126 ELE** Sheet **6 of 7**

Scale 1:100 A0 Sheet Rev. -