



C-C Wall Planter and Riparian River Corridor 1:100

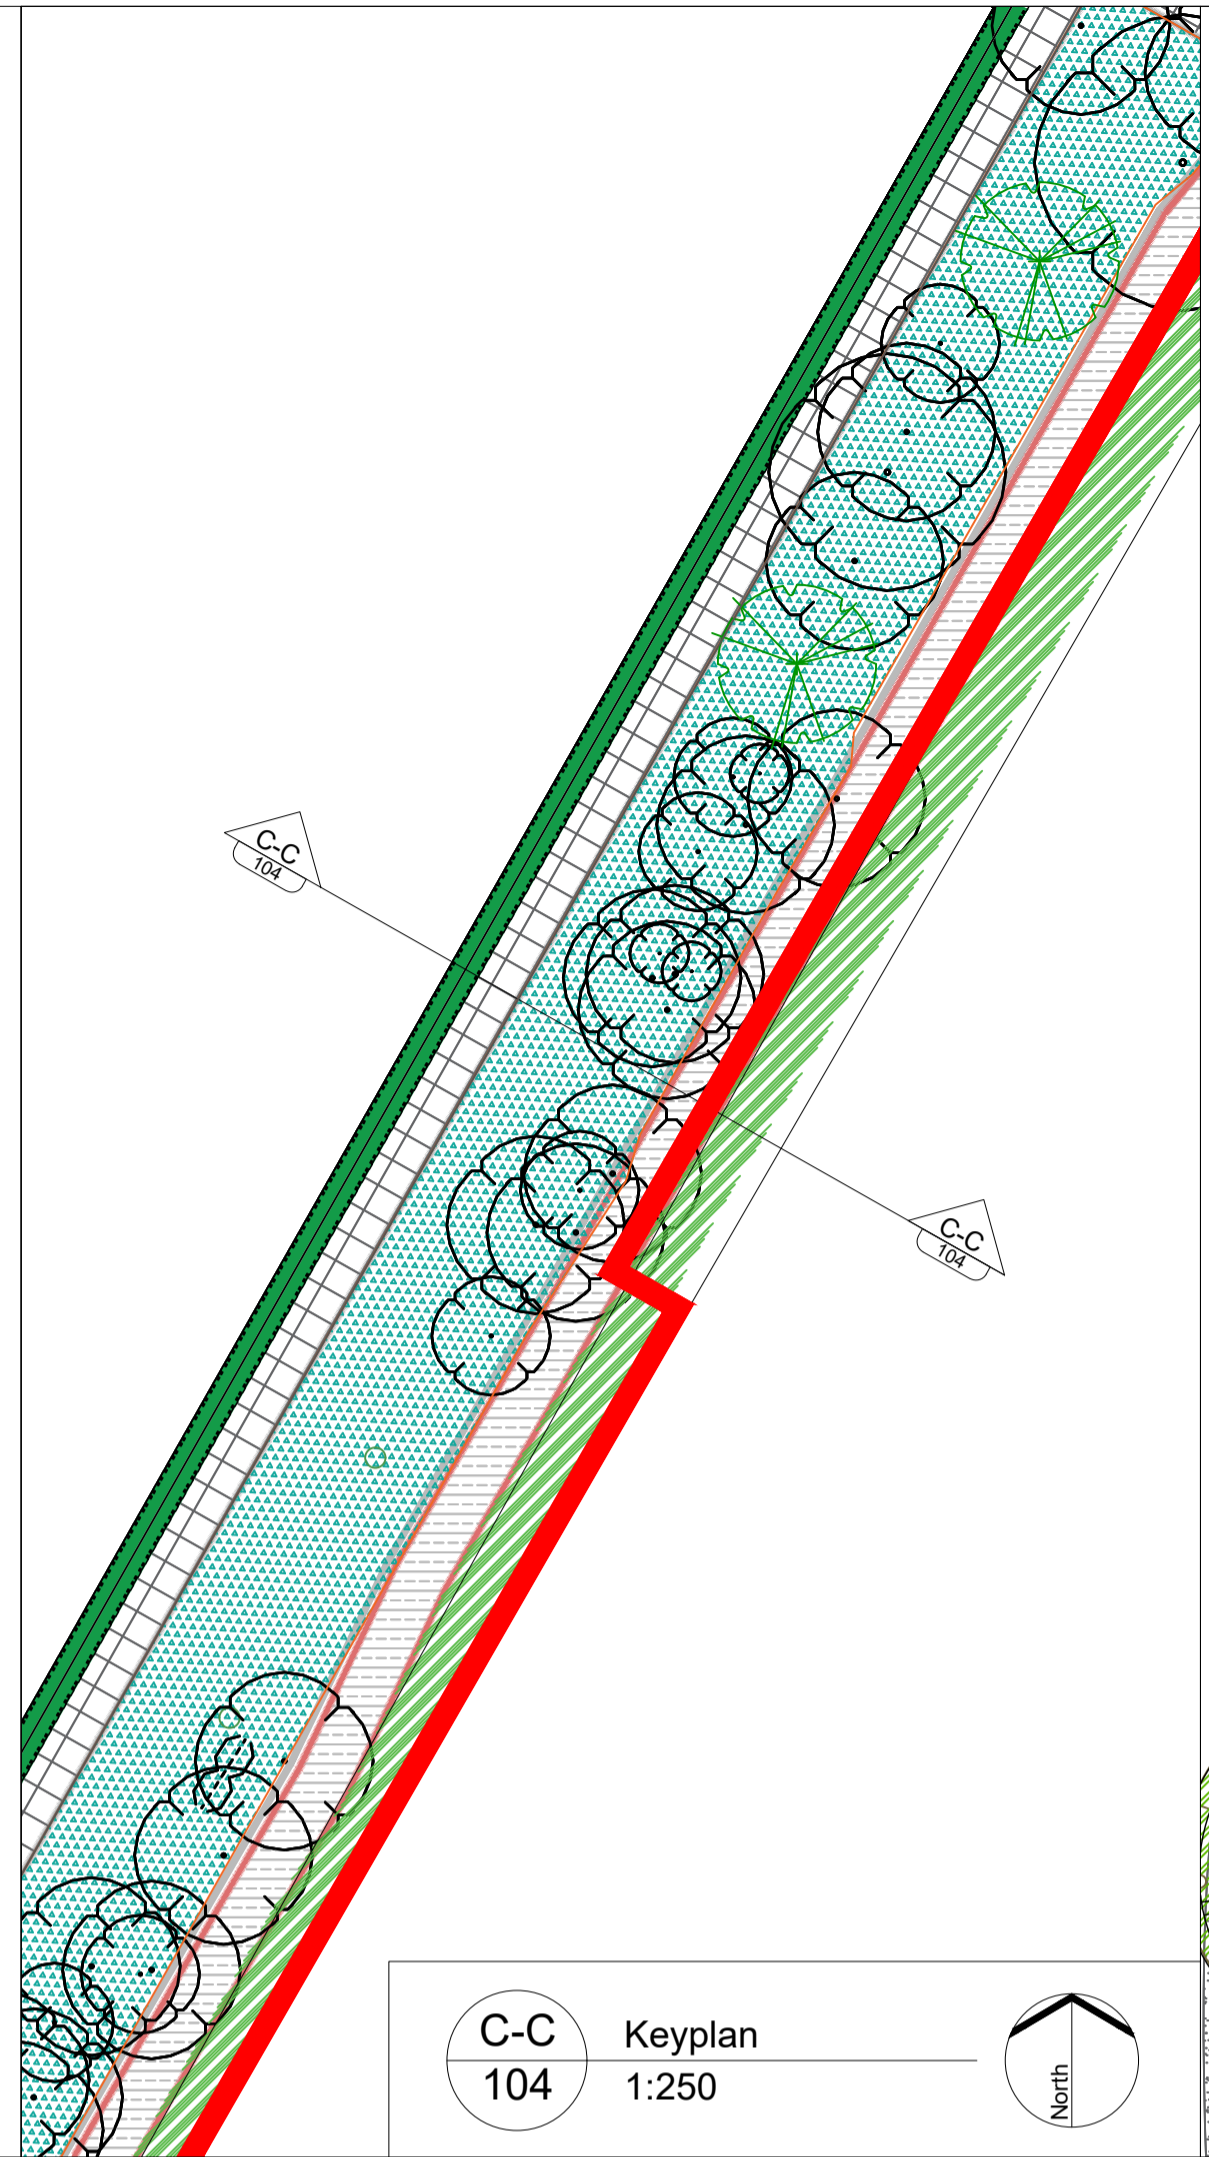

C-C Keyplan 1:250



B-B Keyplan 1:250

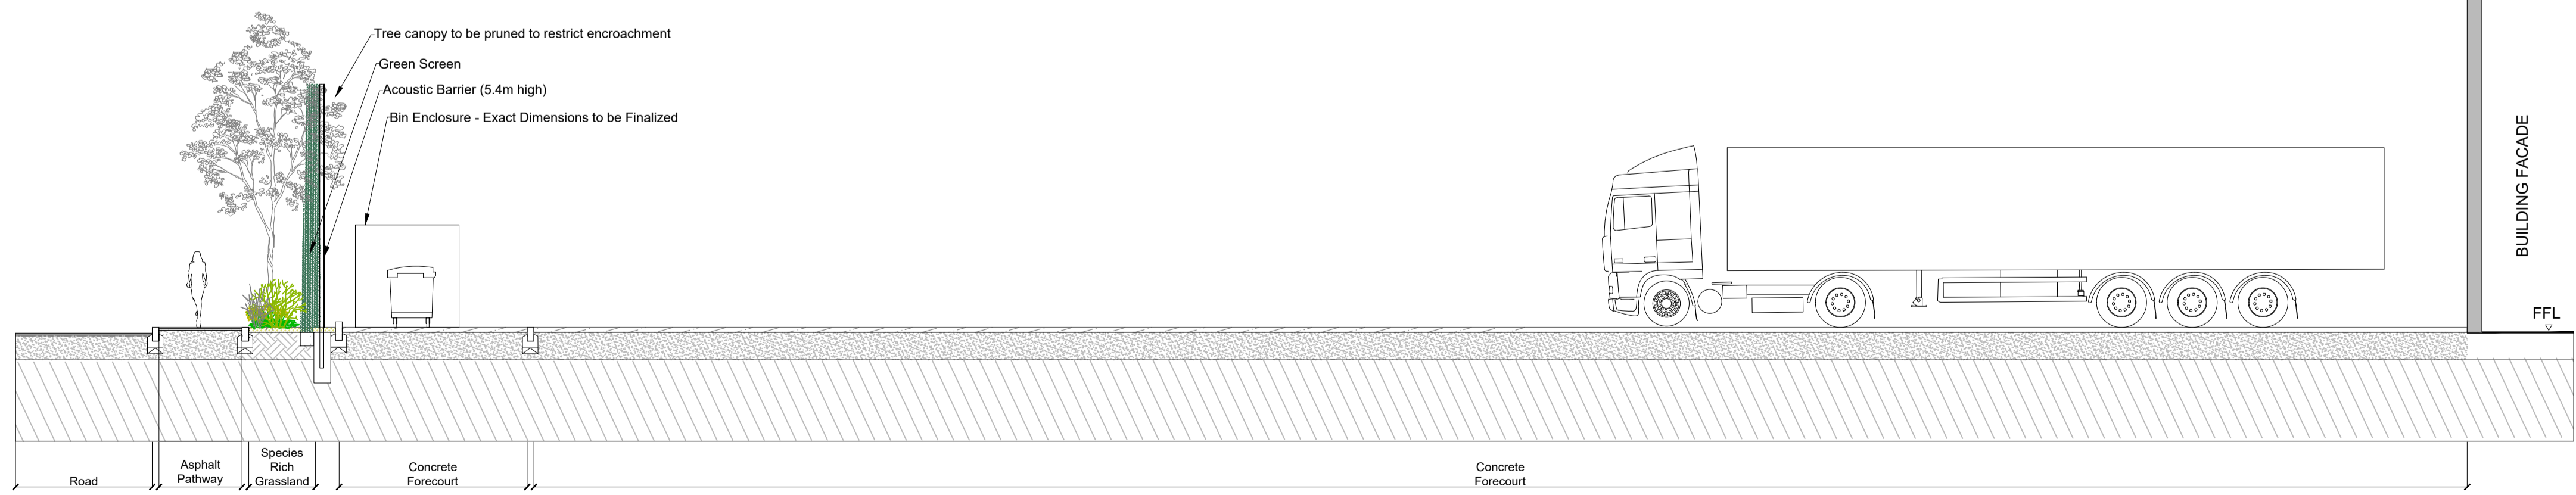

B-B Acoustic Fence Ham Moor Lane 1:100

|      |                                     |      |          |
|------|-------------------------------------|------|----------|
| P3   | Fence Area Updated                  | DL   | 27.04.22 |
| P2   | Revised as per new building outline | DL   | 22.04.22 |
| P1   | For planning                        | DL   | 13.04.22 |
| REV. | DESCRIPTION                         | APP. | DATE     |

### LD A DESIGN

PROJECT TITLE  
Weybridge Business Park

DRAWING TITLE  
Typical Cross Sections

|           |              |                  |
|-----------|--------------|------------------|
| ISSUED BY | Peterborough | T: 01753 310 471 |
| DATE      | April 2022   | DRAWN            |
| SCALE     | As shown     | CHECKED          |
| STATUS    | Planning     | APPROVED         |

DWG. NO 8404\_104

No dimensions are to be scaled from this drawing. All dimensions are to be checked on site. Area measurements for indicative purposes only.

© LDA Design Consulting Ltd. Quality Assured to BS EN ISO 9001 : 2015  
Sources Ordnance Survey