

D-D Tree pit with root cells in hard (asphalt)  
105 1:100


D-D Keyplan  
105 1:250



A-A Keyplan  
105 1:250



A-A Acoustic Fence Ham Moor Lane  
105 1:100

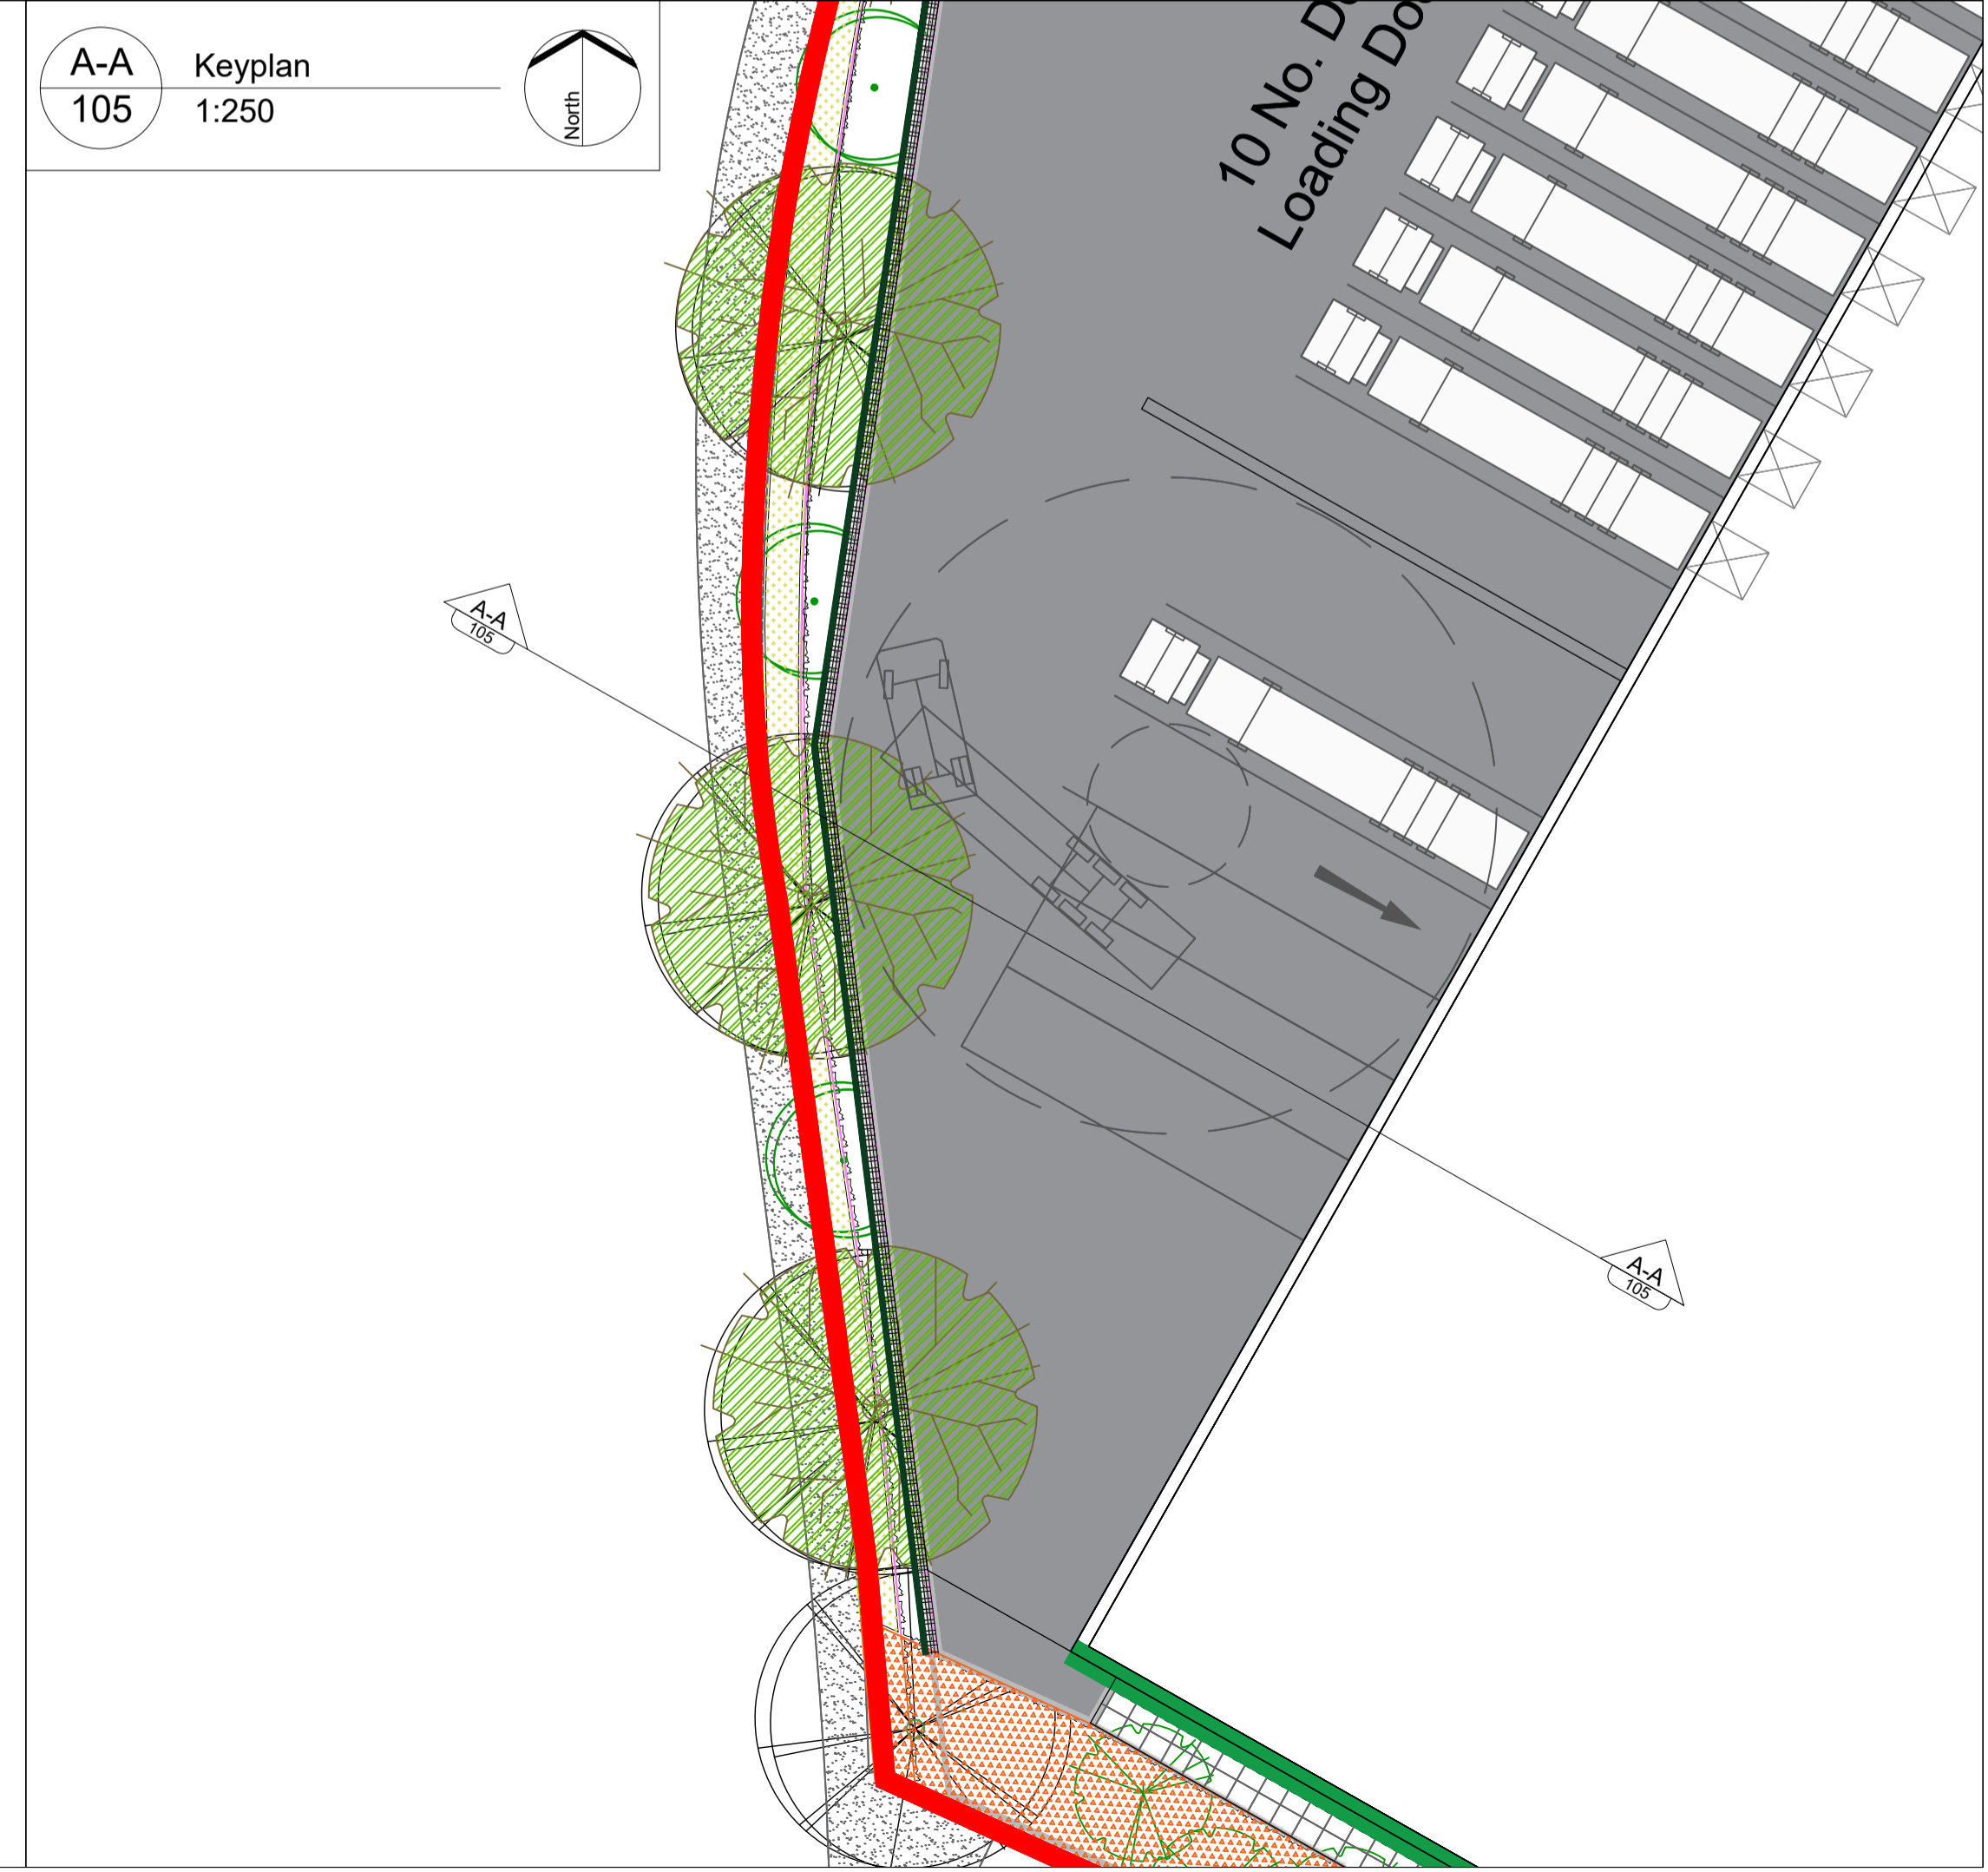

P3	Fence Area Updated	DL	27.04.22
P2	Revised as per new building outline	DL	22.04.22
P1	For planning	DL	13.04.22
REV.	DESCRIPTION	APP.	DATE

### LDA DESIGN

PROJECT TITLE  
Weybridge Business Park

DRAWING TITLE  
Typical Cross Sections

ISSUED BY	Peterborough	T: 01753 310 471
DATE	April 2022	DRAWN DL
SCALE	As shown	CHECKED DPU
STATUS	Planning	APPROVED DPU

DWG. NO 8404\_105

No dimensions are to be scaled from this drawing.  
All dimensions are to be checked on site.  
Area measurements for indicative purposes only.

© LDA Design Consulting Ltd. Quality Assured to BS EN ISO 9001 : 2015  
Sources Ordnance Survey