



Site Layout - Fence Layout Scale 1:500

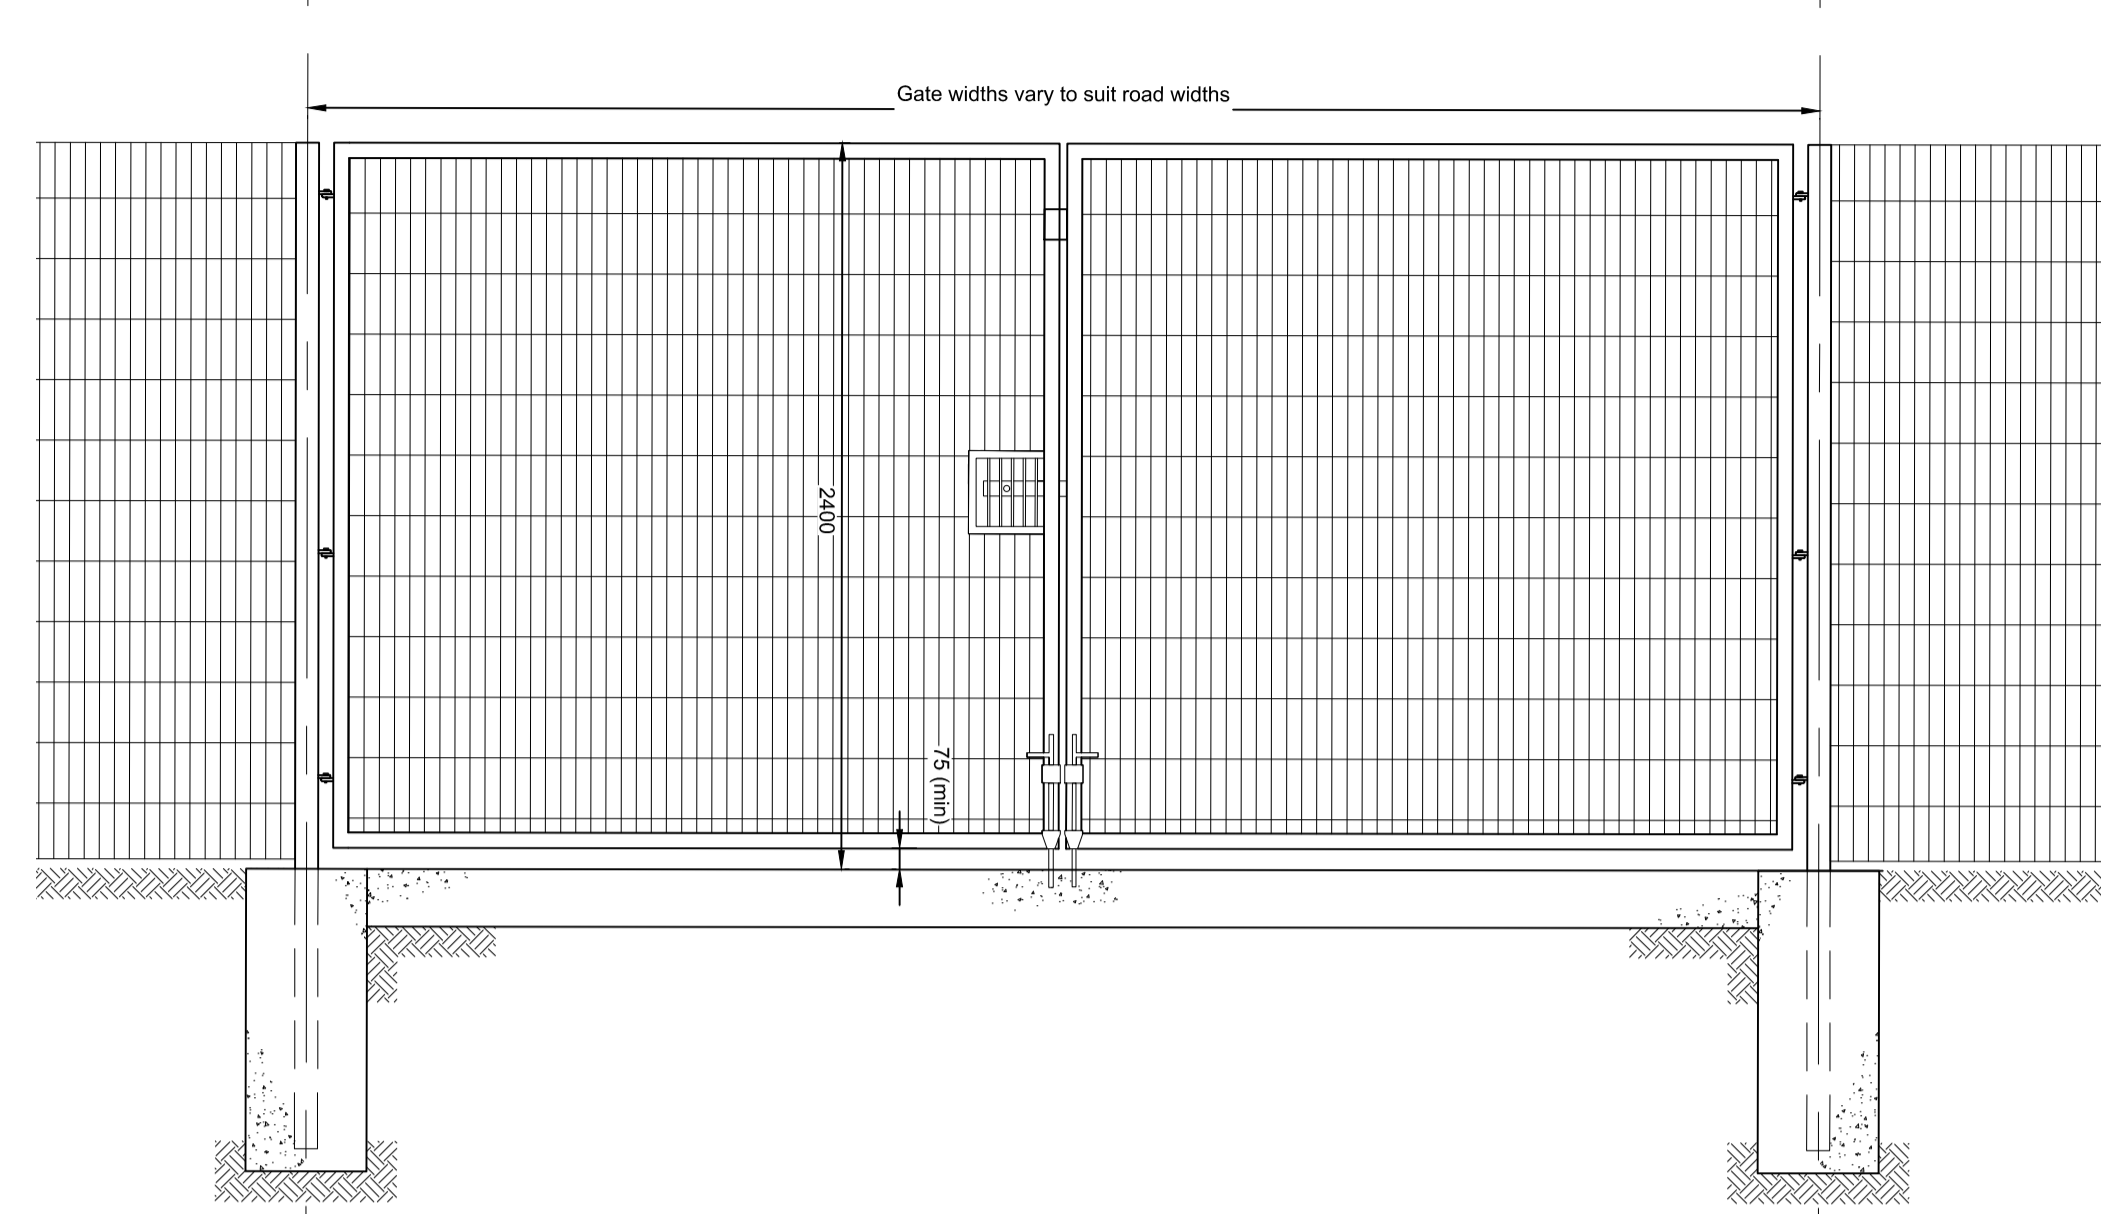

Typical Paladin Vehicular Gate Details
 Scale 1:25

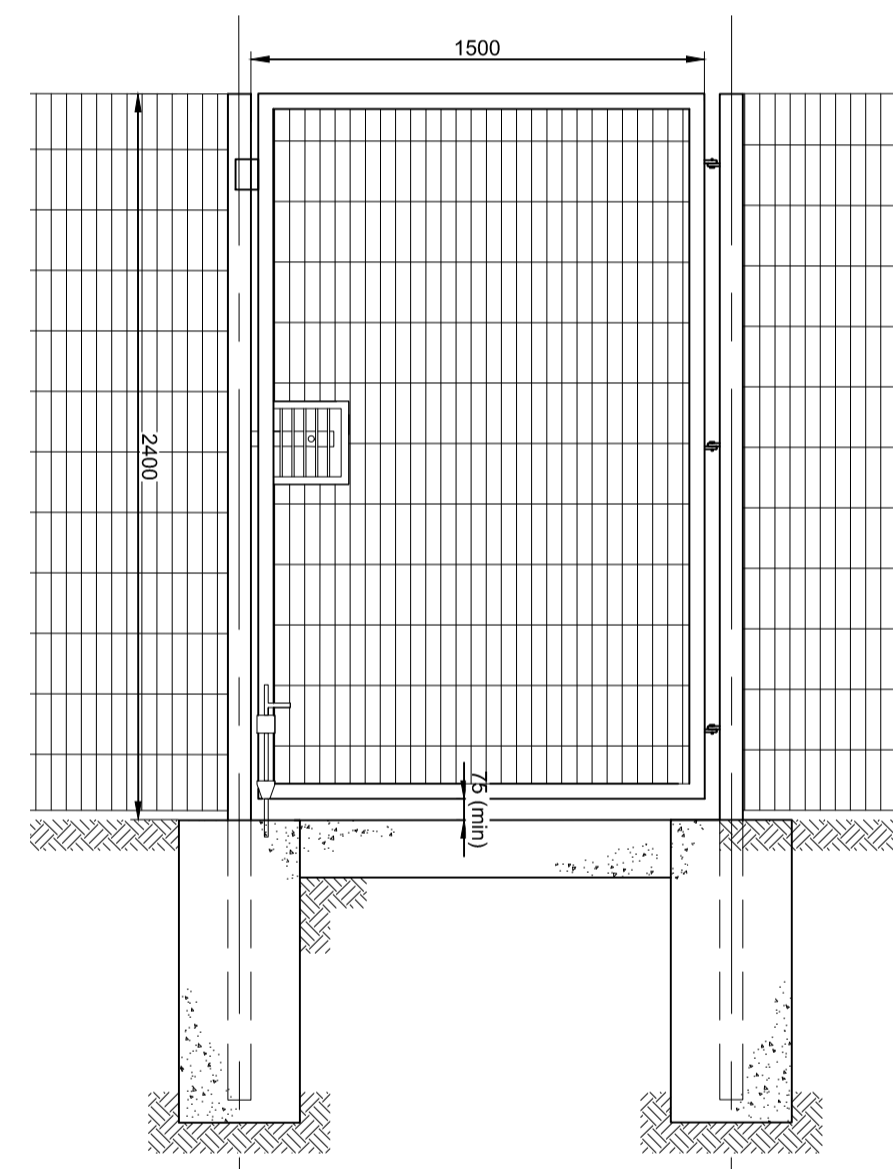

Typical Paladin Pedestrian Gate Details
 Scale 1:25



Acoustic Fence
 Size: 1m high
 4.5m high
 5.4m high



Door Barriers
 Location: Main entrances
 Finish: Stainless steel
 Note: Barriers to be fixed in place to substrate beneath finished surface, with block paving out to suit to conceal fixings.




Heavy Duty Bollards
 Location: Level access doors
 Dock retaining walls
 Finish: Steel with Black and Yellow polymer sleeve



Armco Protective Barriers
 Location: Dock retaining walls with 1100mm handrail.
 HGV parking spaces against vulnerable areas of elevations
 Office Core and escape stair perimeter
 Finish: Galvanised Steel



Electric Vehicle Charging Posts
 Location: Car park

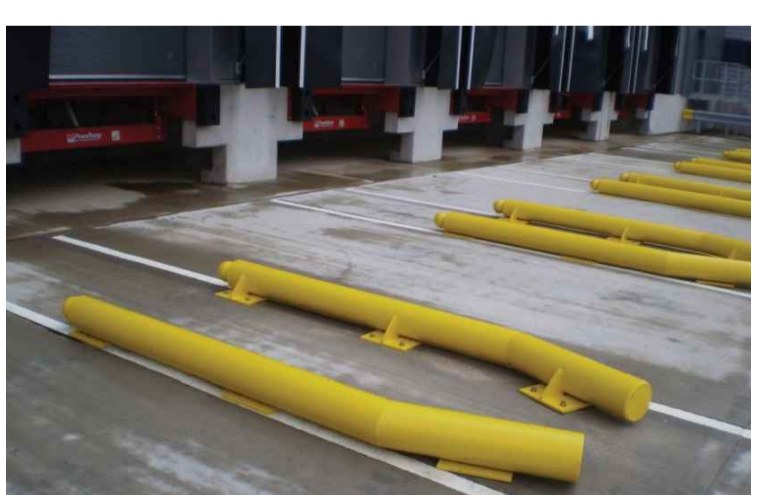

Wheel Guides
 Location: Service yard
 Colour: Yellow



Paladin Fence and Gates
 Size: 2.4m high

F	Red line boundary revised in line with Savills comments dated 06.06.22	AMQ	AJL	17.06.22
E	2 No. Dock doors omitted	AMQ	MT	29.04.22
rev	amendments	by	ckd	date

Weybridge Business Park, Weybridge

Fencing Details



RIBA PoW Stage:	2 - Concept Design
Document Suitability:	ZZ
Drawn / Checked:	LAH / MT
Date:	02.02.22
Scale:	1:1000 A1
UMC Project Number:	21490
Document Reference:	21490 - UMC - 0100 - SI - DR - A 0702
Drawing no:	F
Revision:	

PLANNING
 THIS DRAWING IS TO BE USED FOR THE STATED PURPOSE ONLY AND SHOULD NOT BE USED FOR ANY OTHER

