



C-C Wall Planter and Riparian River Corridor  
104 1:100

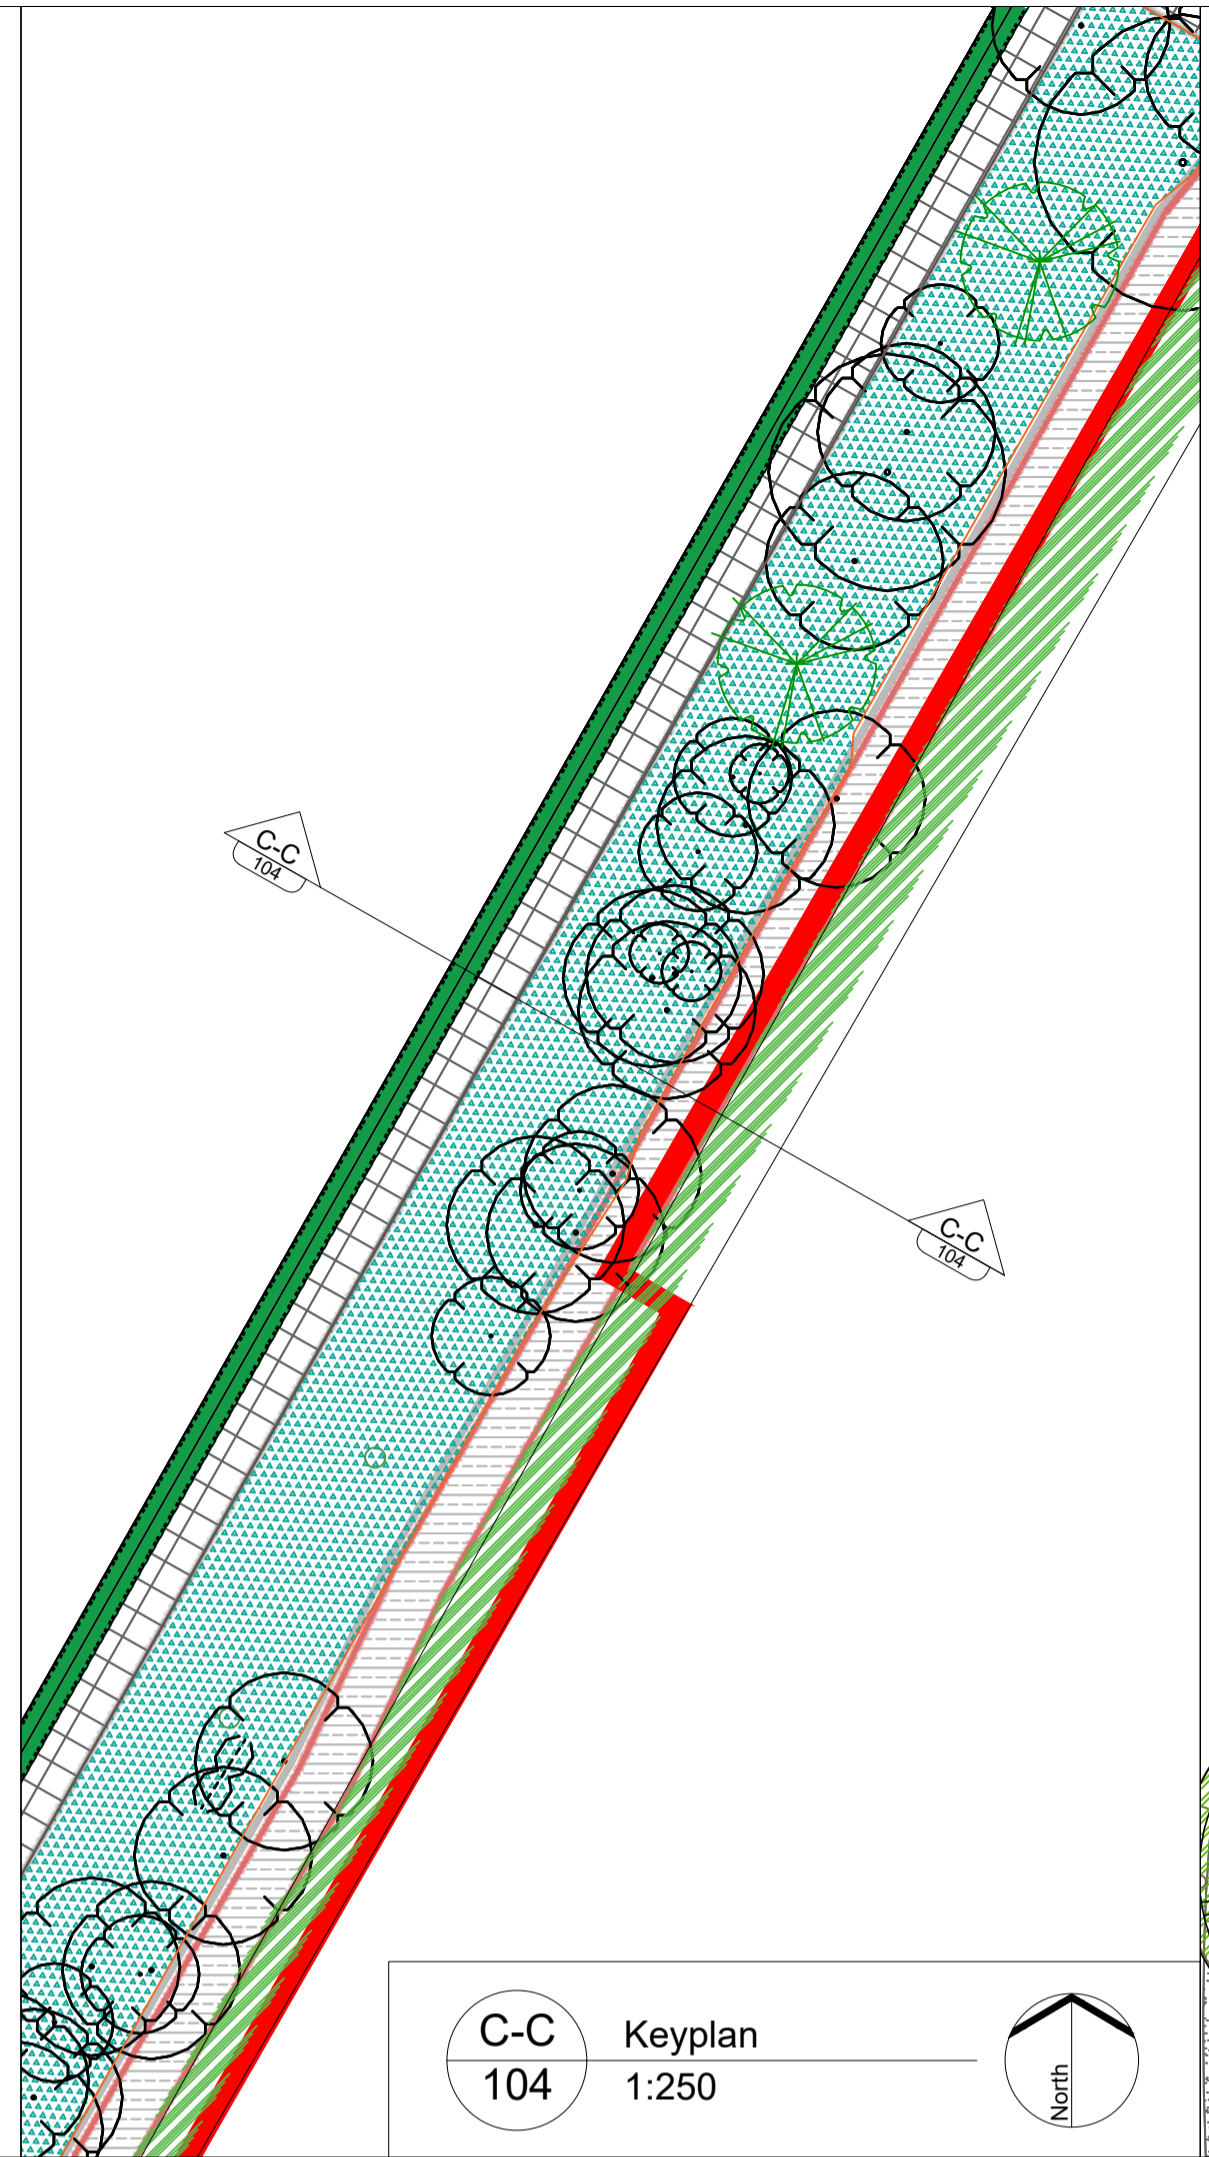

C-C Keyplan  
104 1:250



B-B Keyplan  
104 1:250

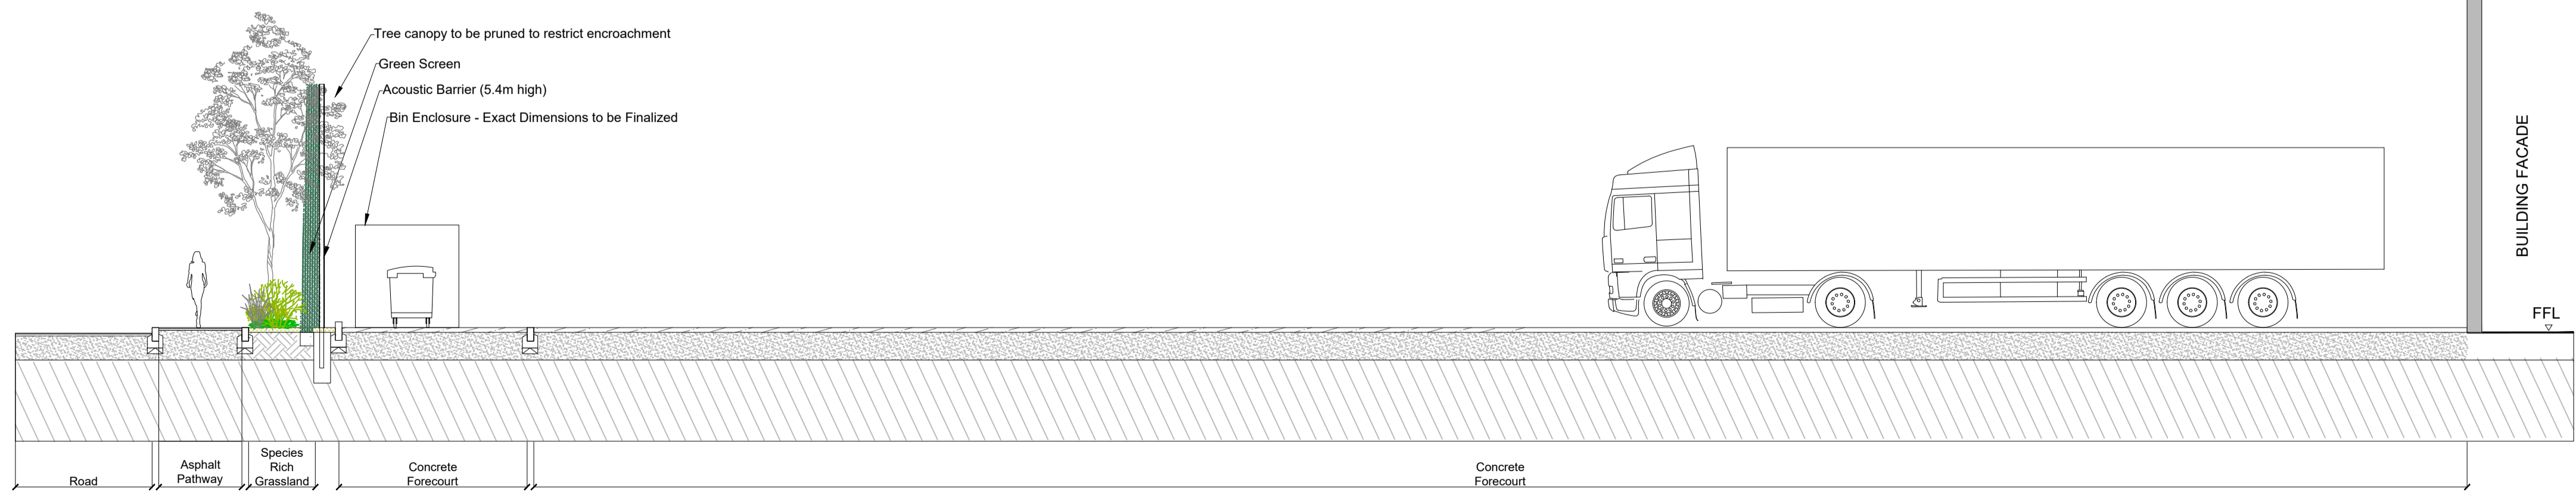

B-B Acoustic Fence Ham Moor Lane  
104 1:100

P4	Site Boundary Updated	DPU	22.06.22
P3	Fence Area Updated	DL	27.04.22
P2	Revised as per new building outline	DL	22.04.22
P1	For planning	DL	13.04.22
REV.	DESCRIPTION	APP.	DATE

### LDA DESIGN

PROJECT TITLE  
Weybridge Business Park

DRAWING TITLE  
Typical Cross Sections

ISSUED BY	Peterborough	T: 01753 310 471	
DATE	April 2022	DRAWN	DL
SCALE	As shown	CHECKED	DPU
STATUS	Planning	APPROVED	DPU

DWG. NO 8404\_104

No dimensions are to be scaled from this drawing.  
All dimensions are to be checked on site.  
Area measurements for indicative purposes only.

© LDA Design Consulting Ltd. Quality Assured to BS EN ISO 9001 : 2015  
Sources Ordnance Survey