

LANDSCAPE ELEMENTS

FURNITURE, FENCING AND GATES









The street furniture, fencing and gates for the site will have a high-quality finish to ensure durability and attractive setting.


Both sites will be enclosed with a metal palisade fence with large vehicular gates to the loading forecourt and car parking areas. Pedestrian gates will be provided to all pedestrian access ensuring security.

Secure enclosed bike shelters are provided located close to entrances to encourage workers to ride to work. Secure bin stores are also provided located within the car parks.

Communal seating is provided within the breakout space close to the River Wey. This allows the office workers to sit outside by the river and socialise.

Furniture / Fencing / Gates (F)


-  F1 - Picnic table and bench
-  F2 - Bollard
-  F3 - Boundary Fencing
-  F4 - Vehicle access gates
-  F5 - Pedestrian access gates
-  F6 - Bike shelter
-  F7 - Bin Storage
-  Existing Contours

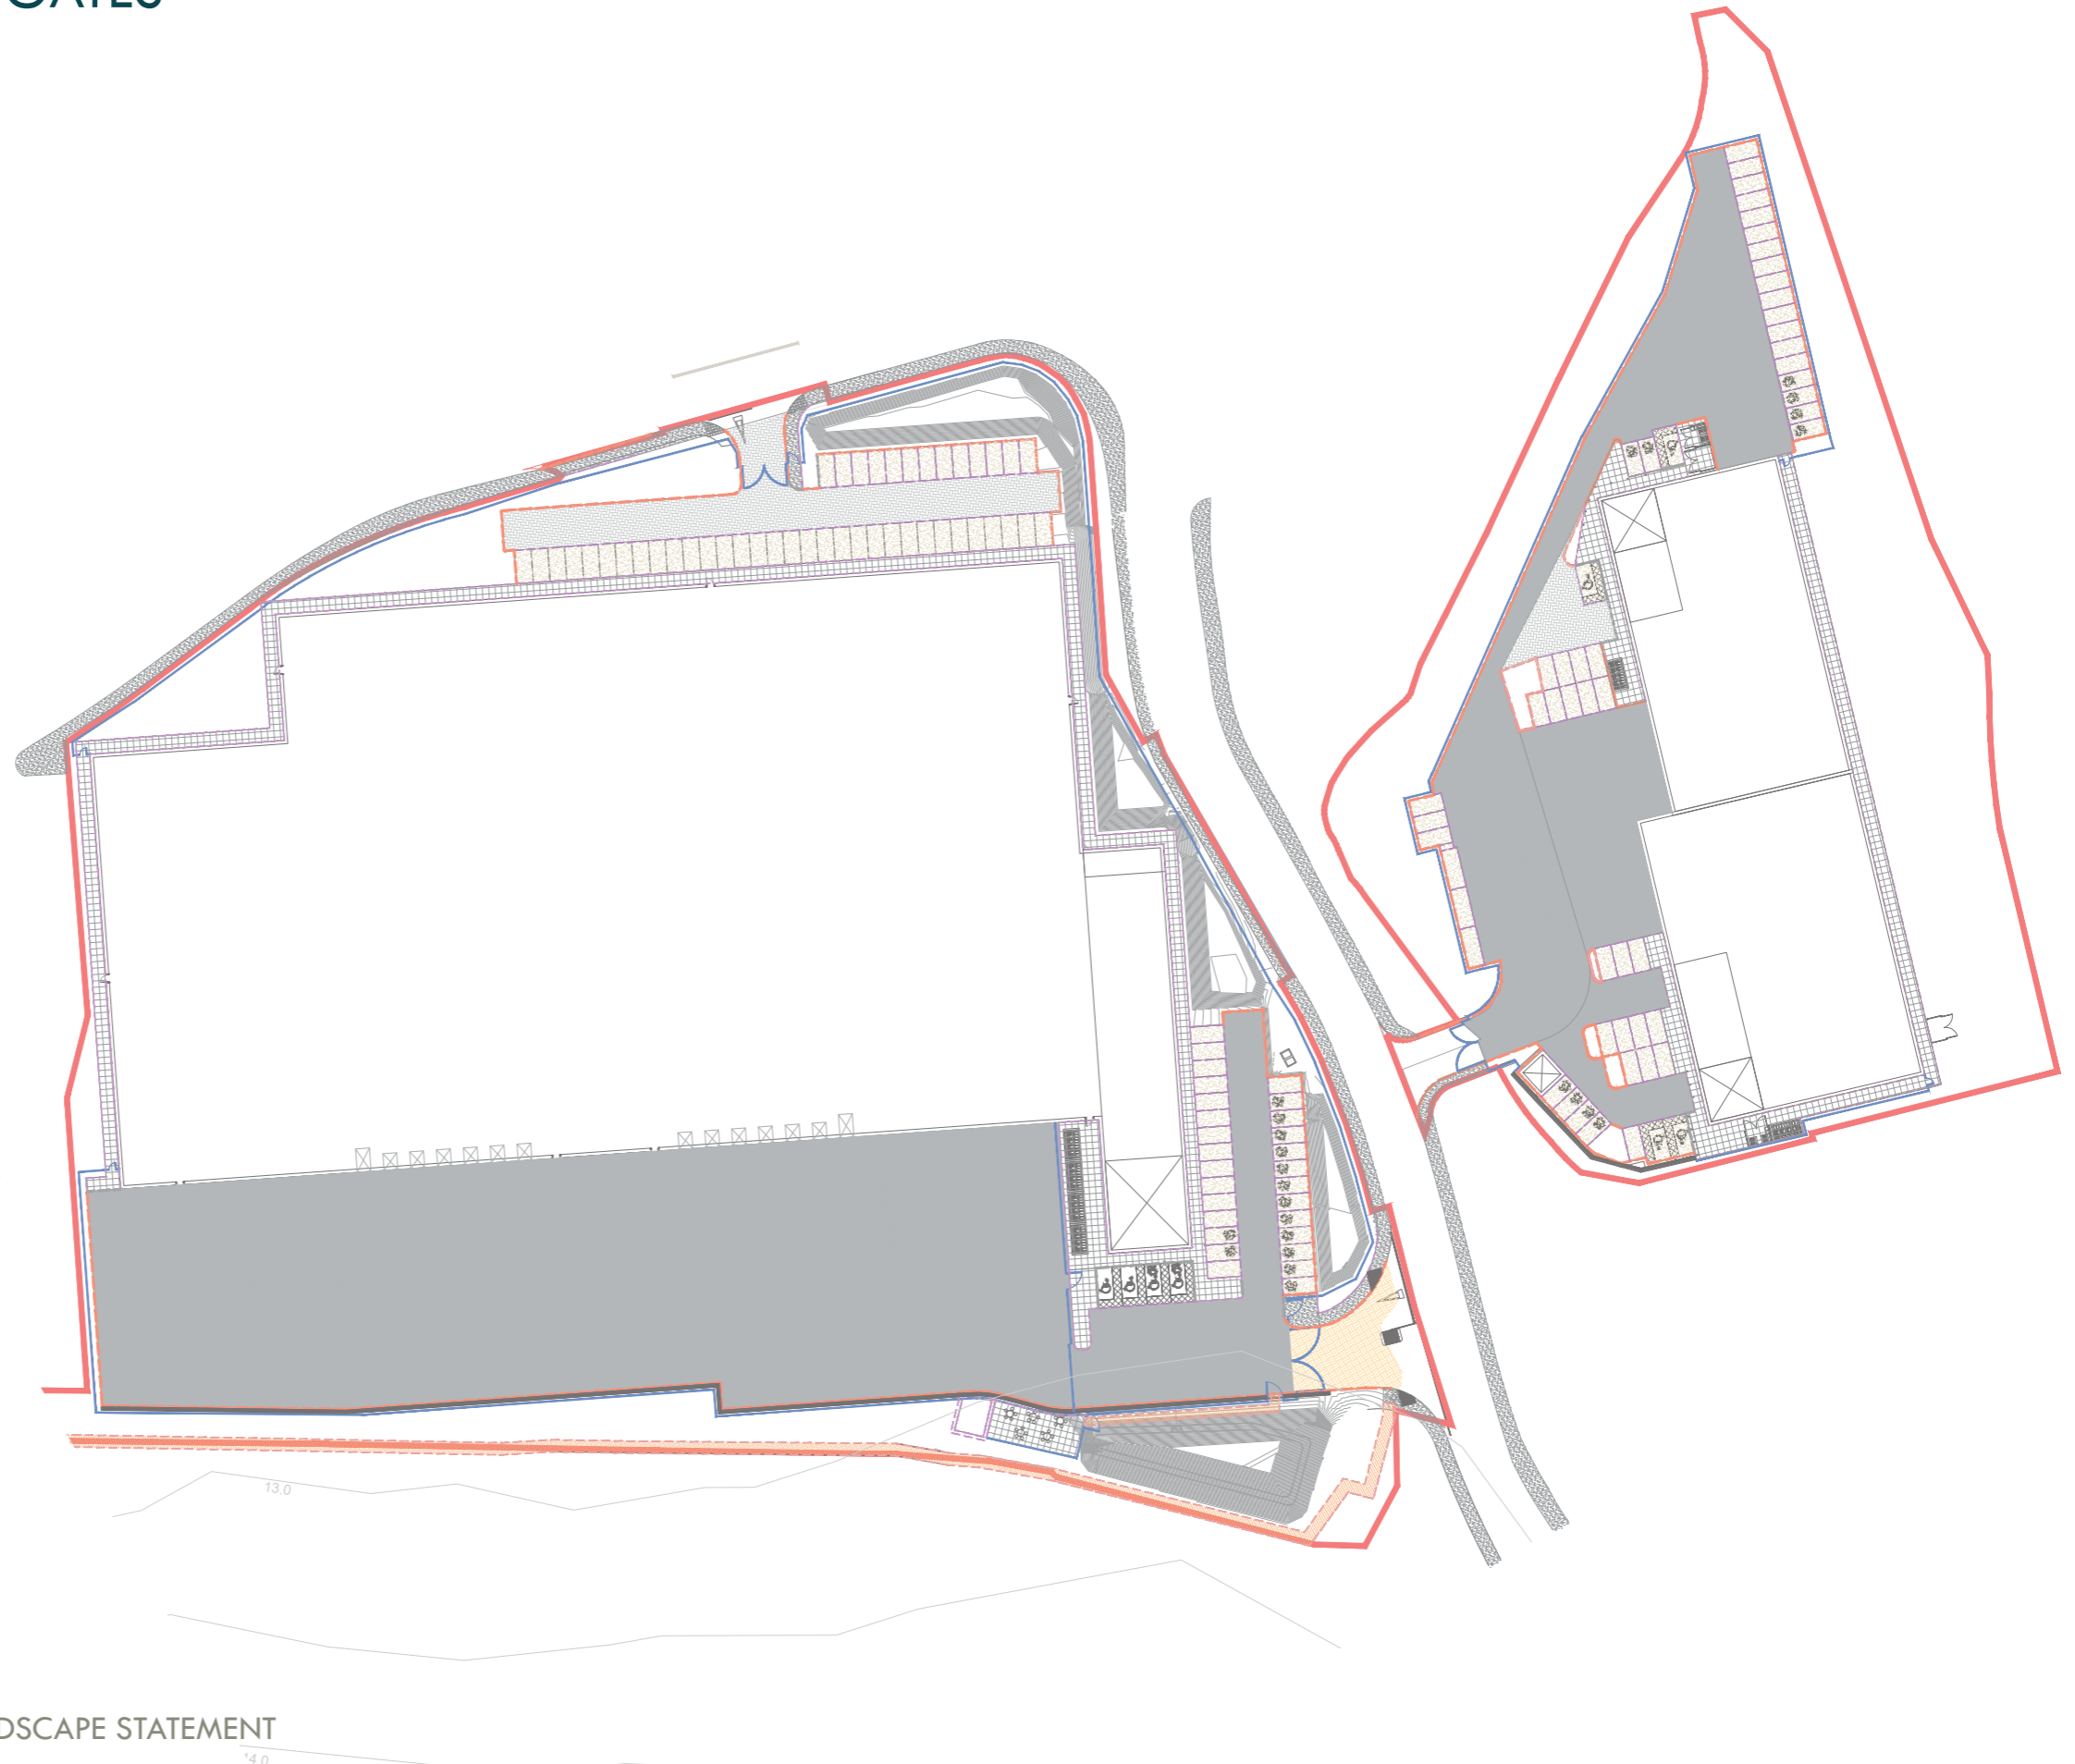

LANDSCAPE ELEMENTS



PICNIC TABLE

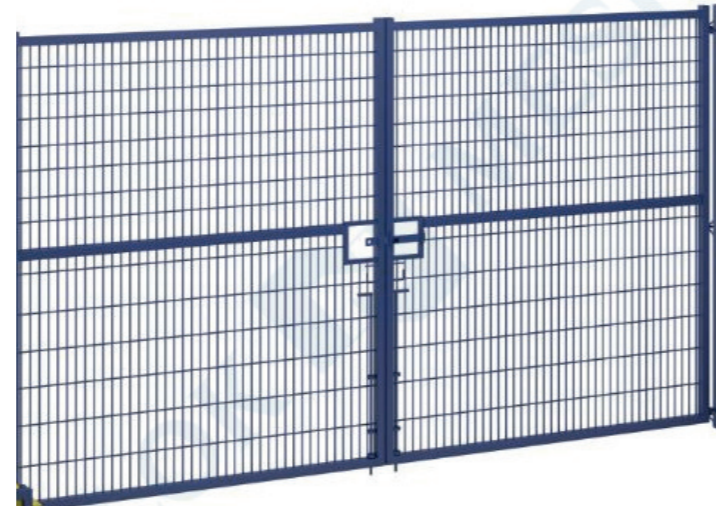

PALADIN VEHICULAR GATES



PALADIN FENCING



HEAVY DUTY BOLLARDS




GREEN ROOF CYCLE SHELTERS




BIN STORE

LANDSCAPE ELEMENTS

TYPICAL DETAILS

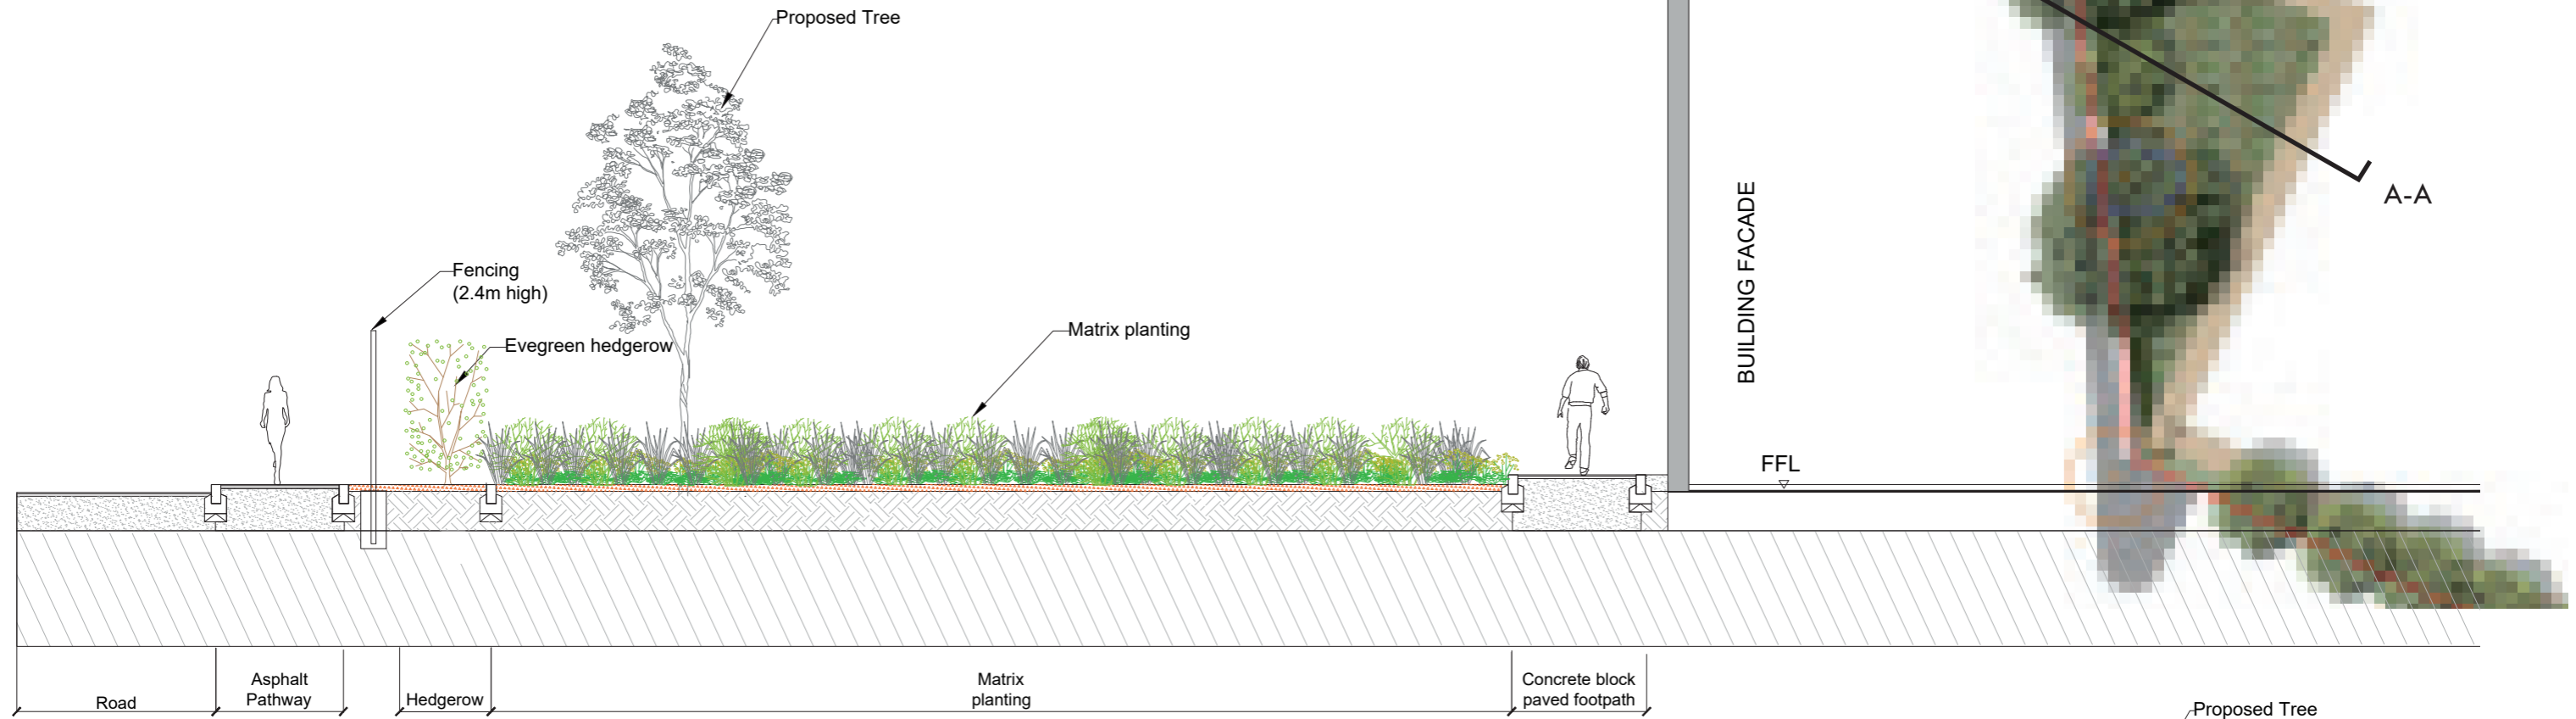


Section A-A Ham Moor Lane
Scale 1:100

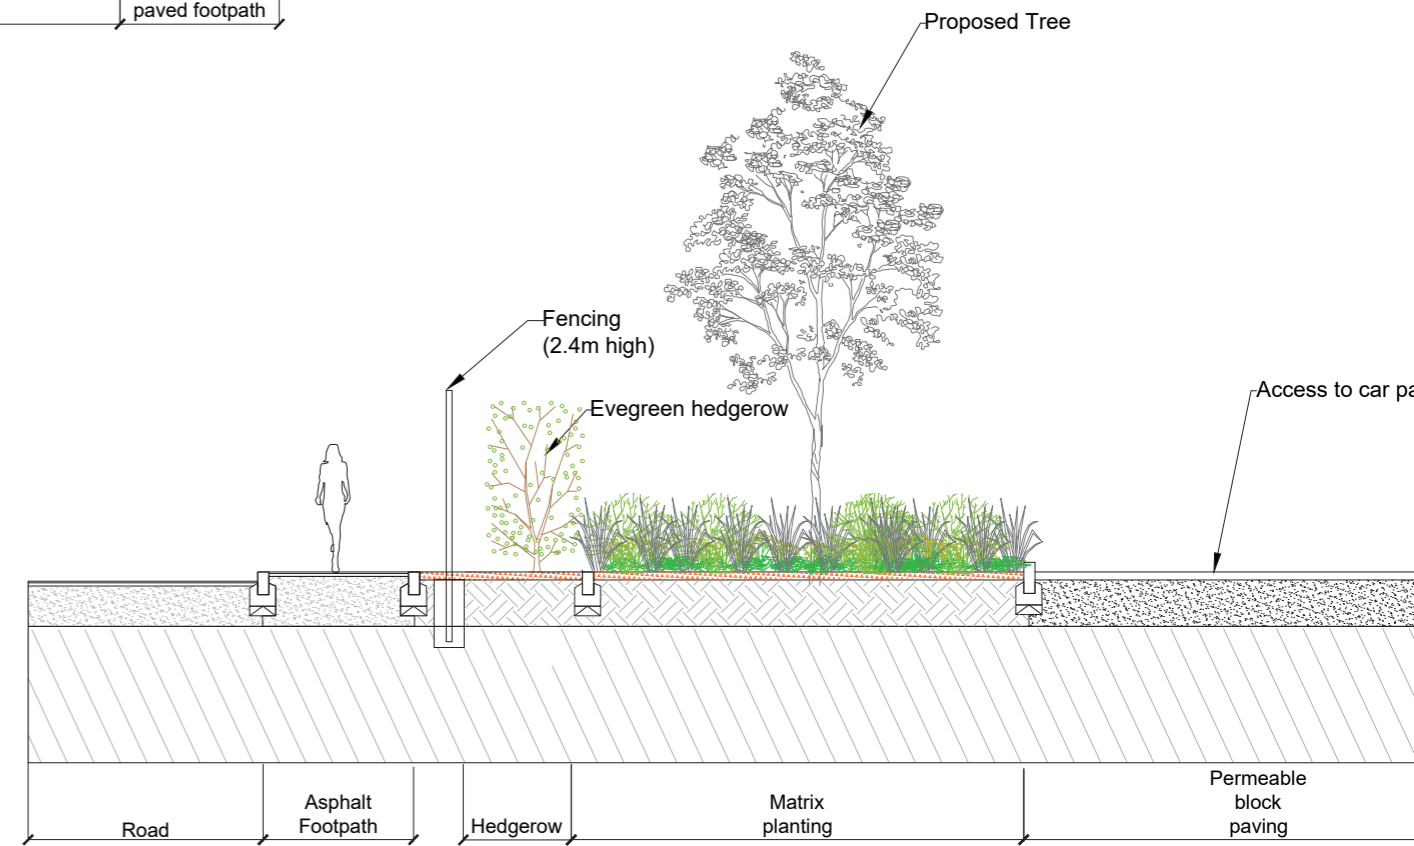

Section B-B Ham Moor Lane
Scale 1:100



LANDSCAPE ELEMENTS

TYPICAL DETAILS

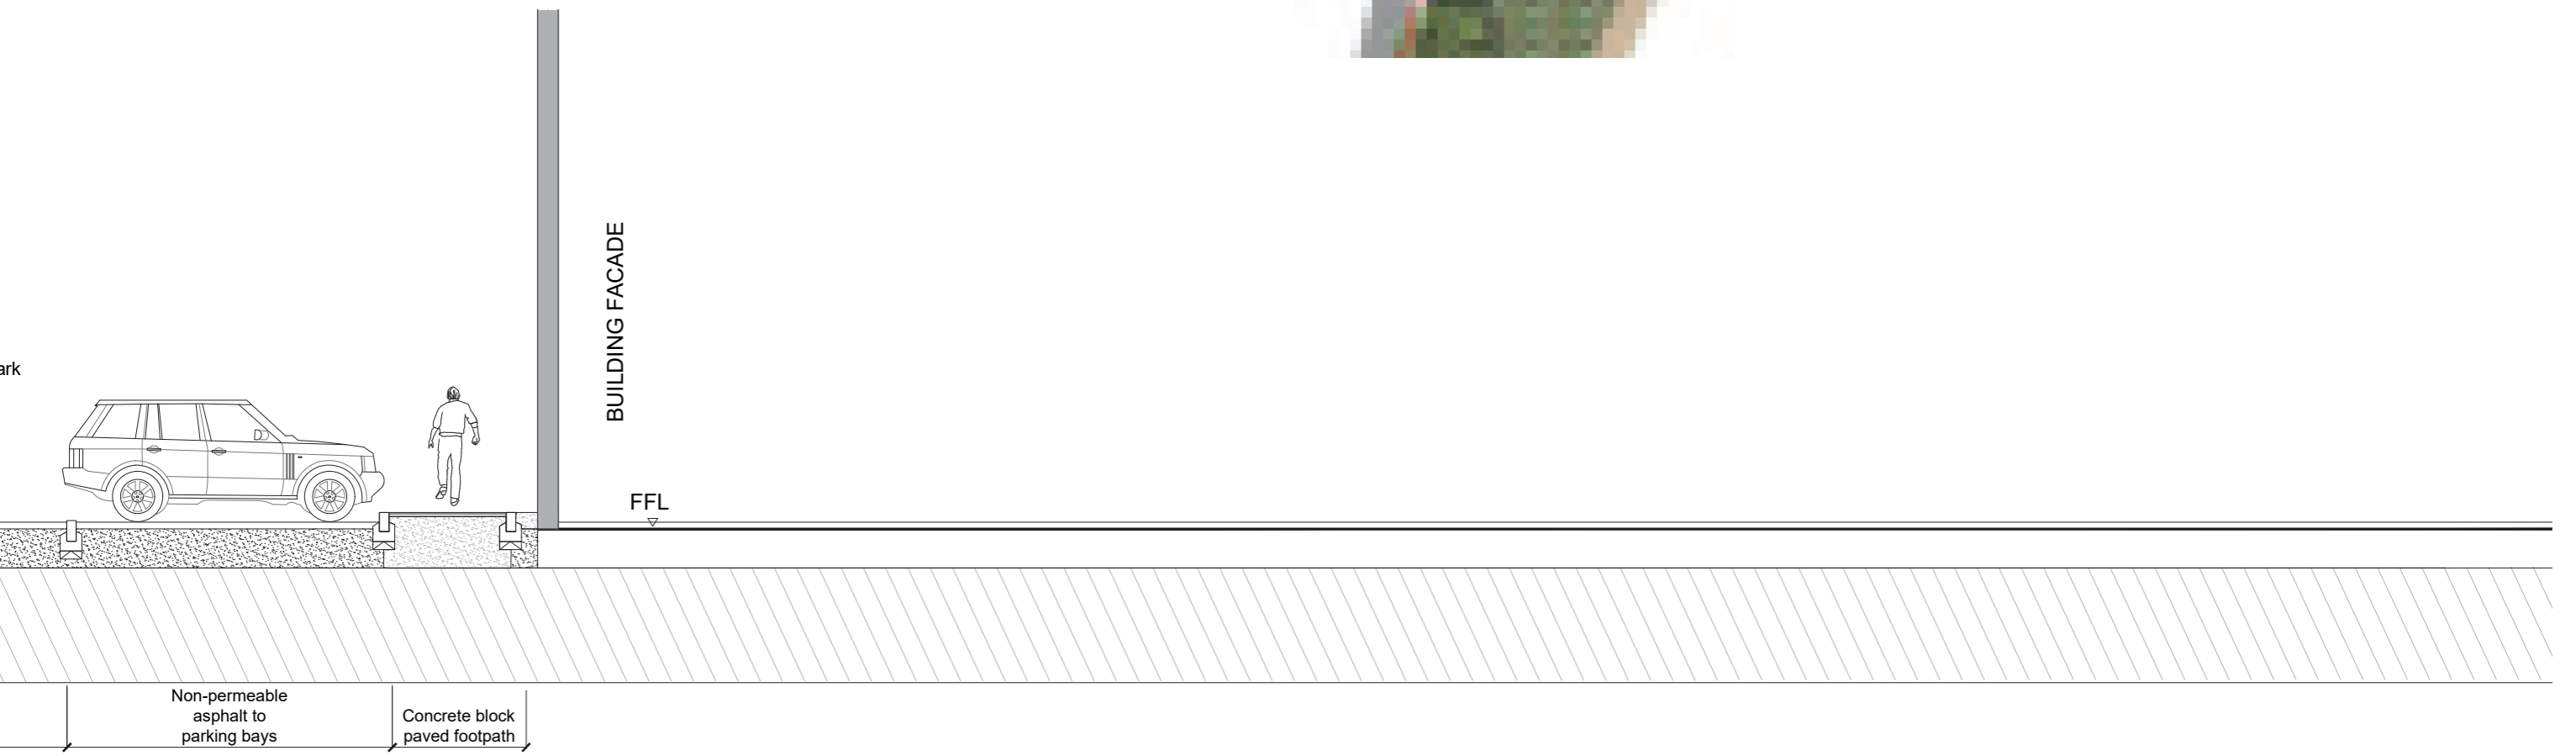

LANDSCAPE ELEMENTS


TYPICAL DETAILS

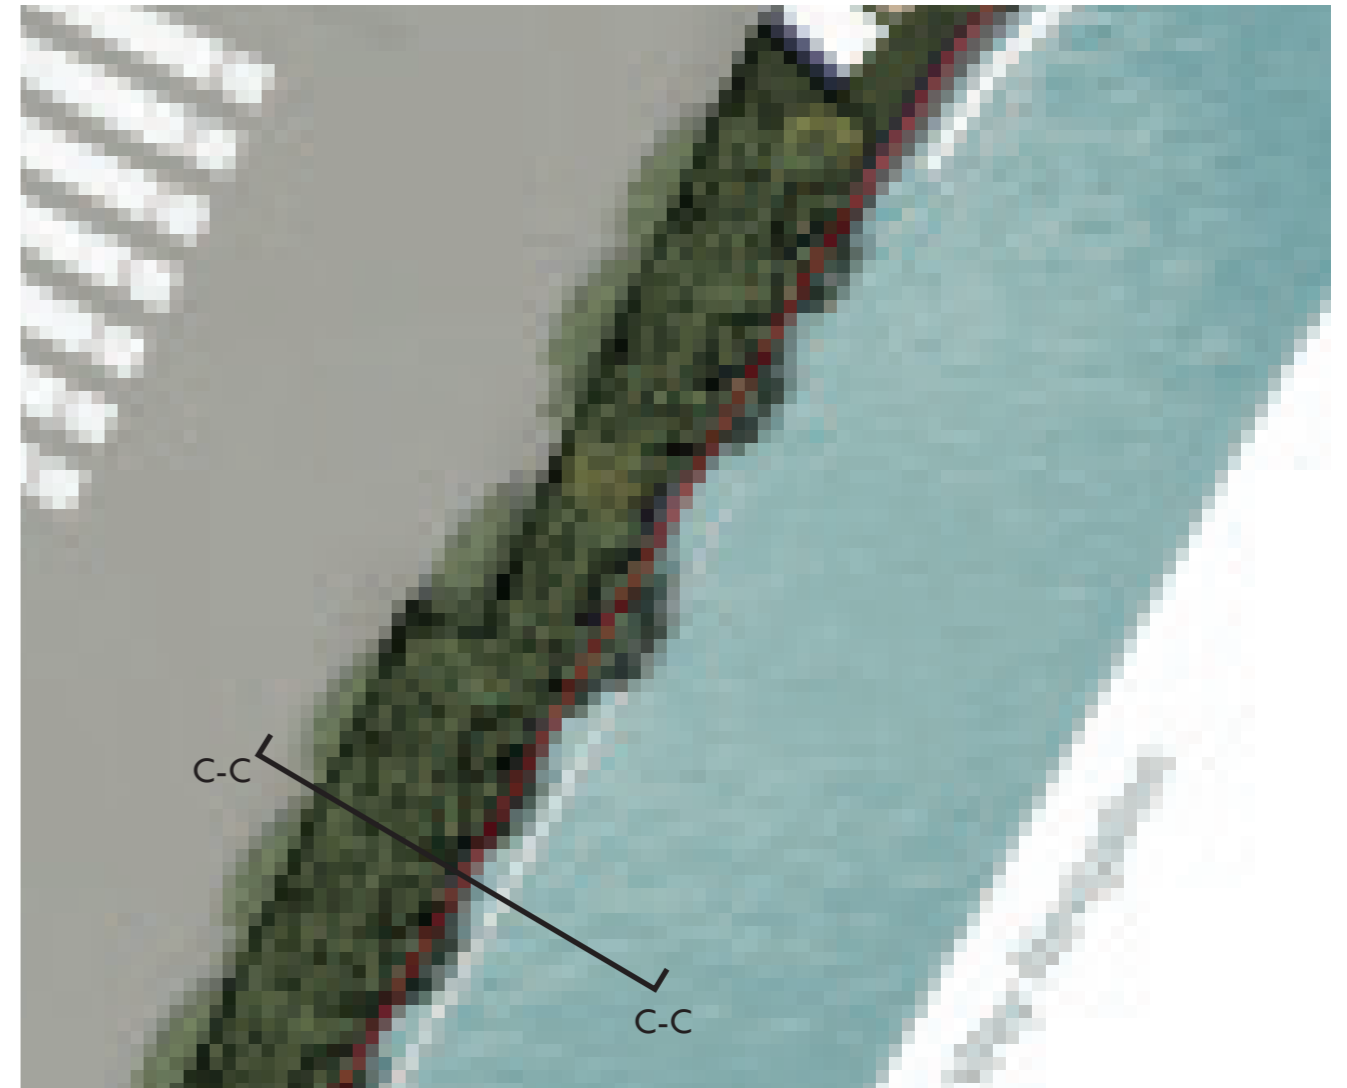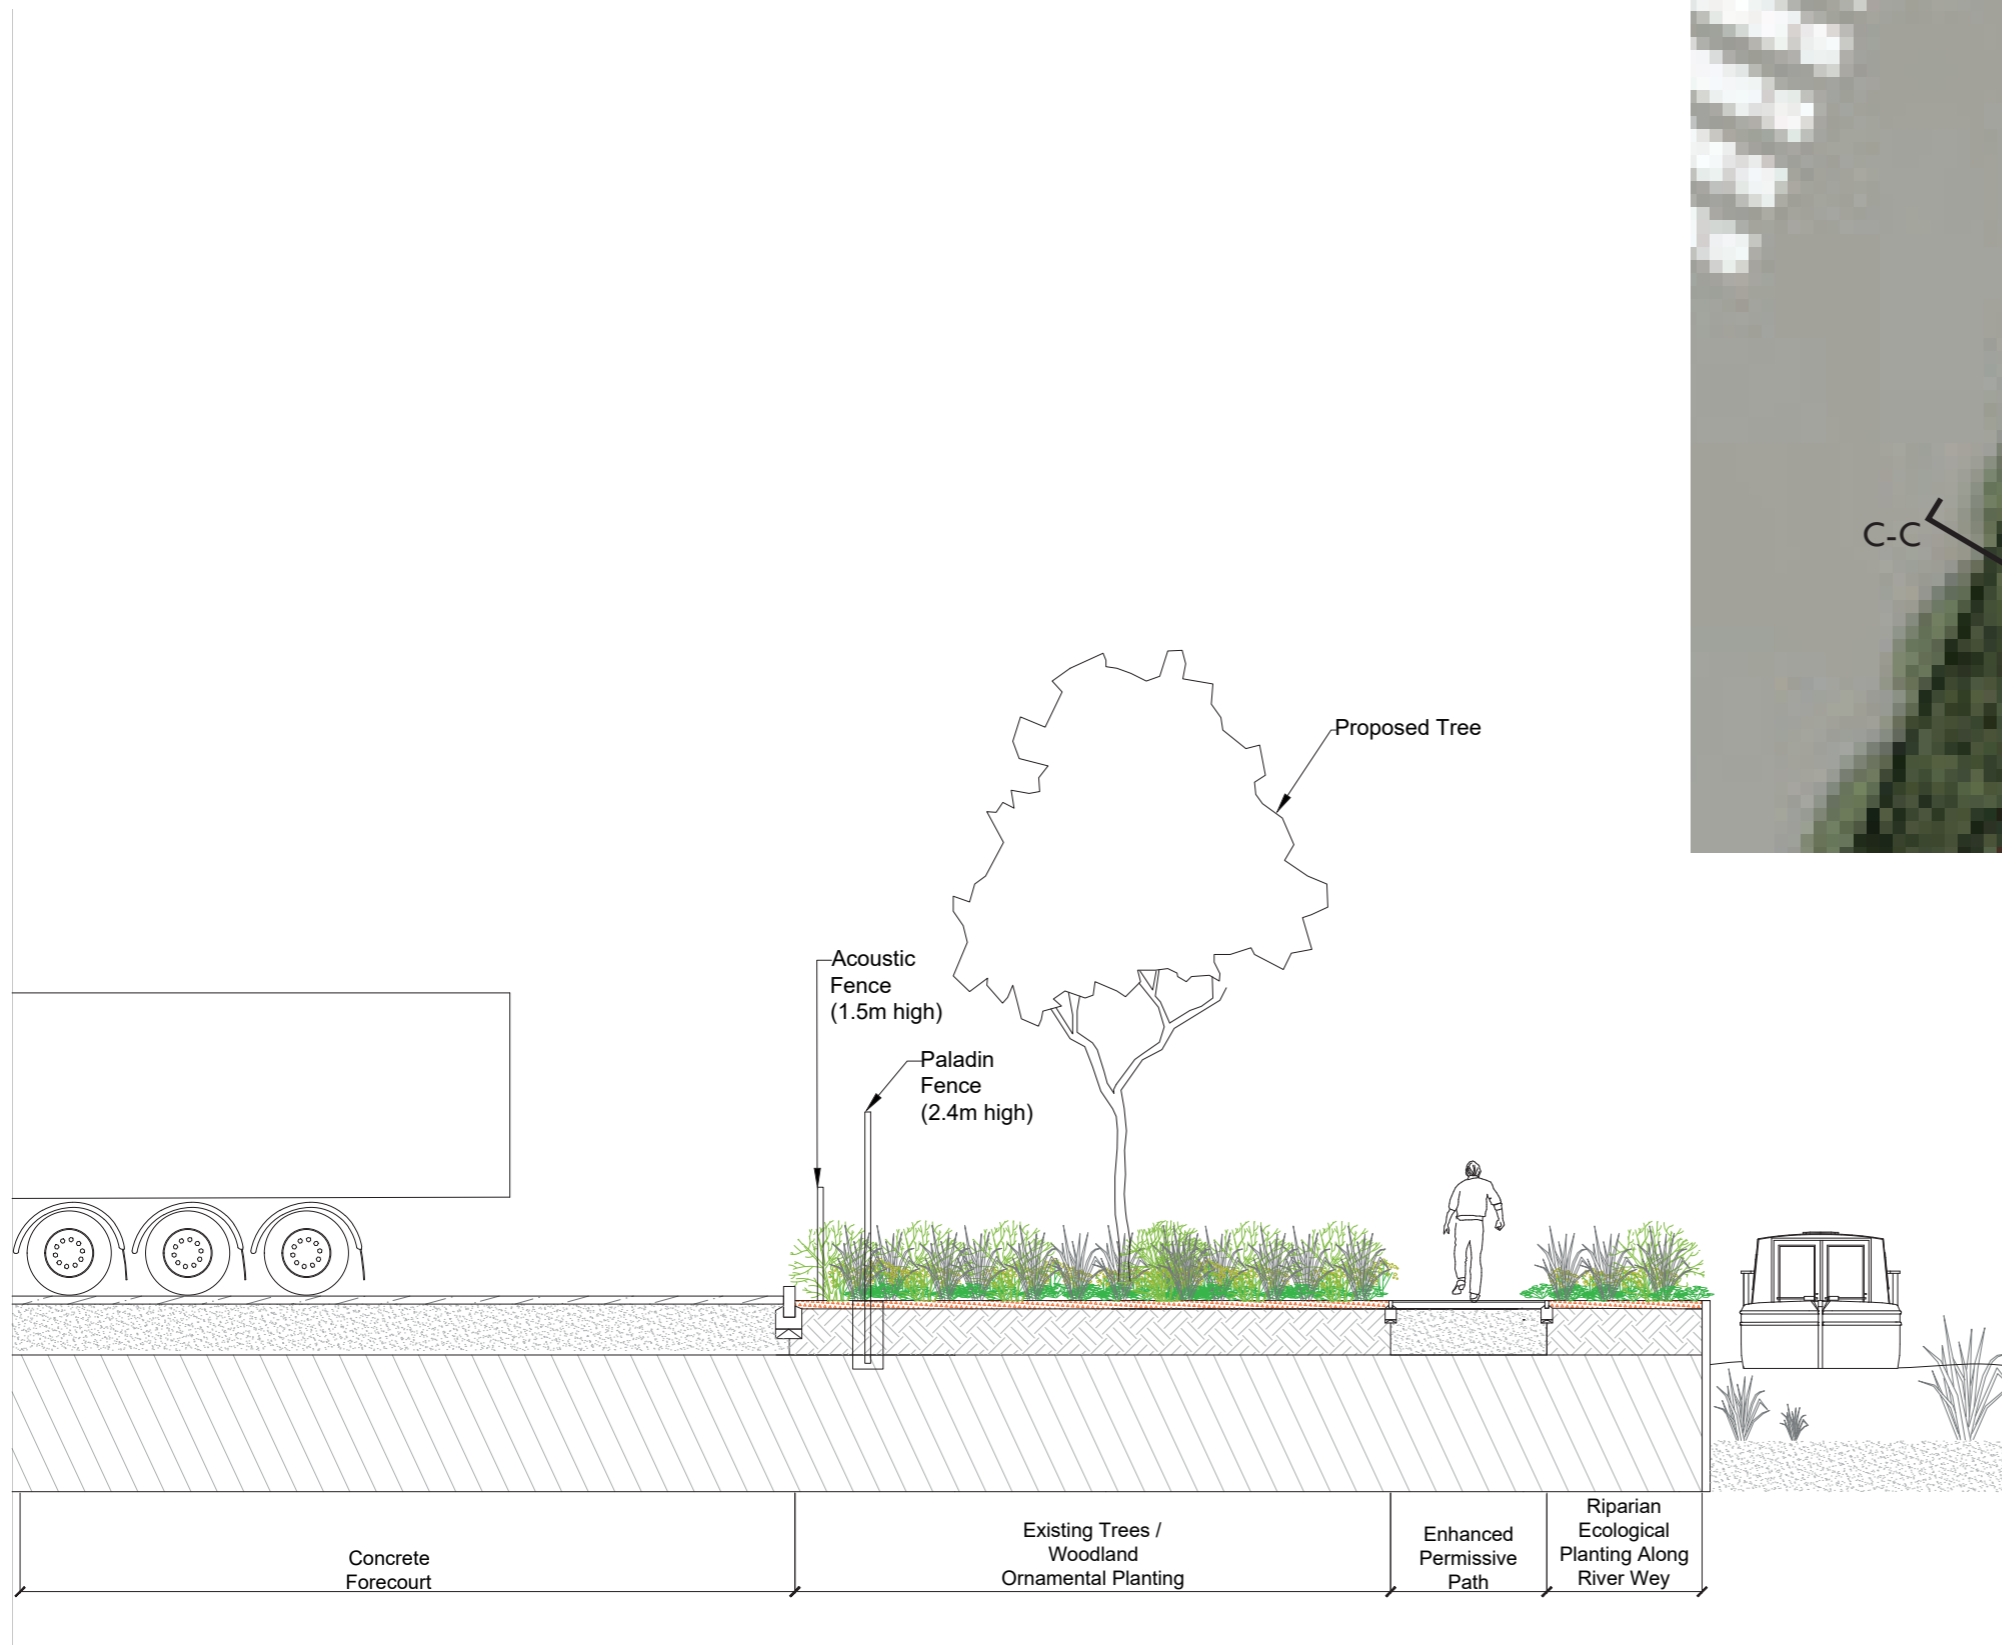

Section C-C Acoustic Fence and Riparian River Corridor
Scale 1:100

LANDSCAPE ELEMENTS

TYPICAL DETAILS

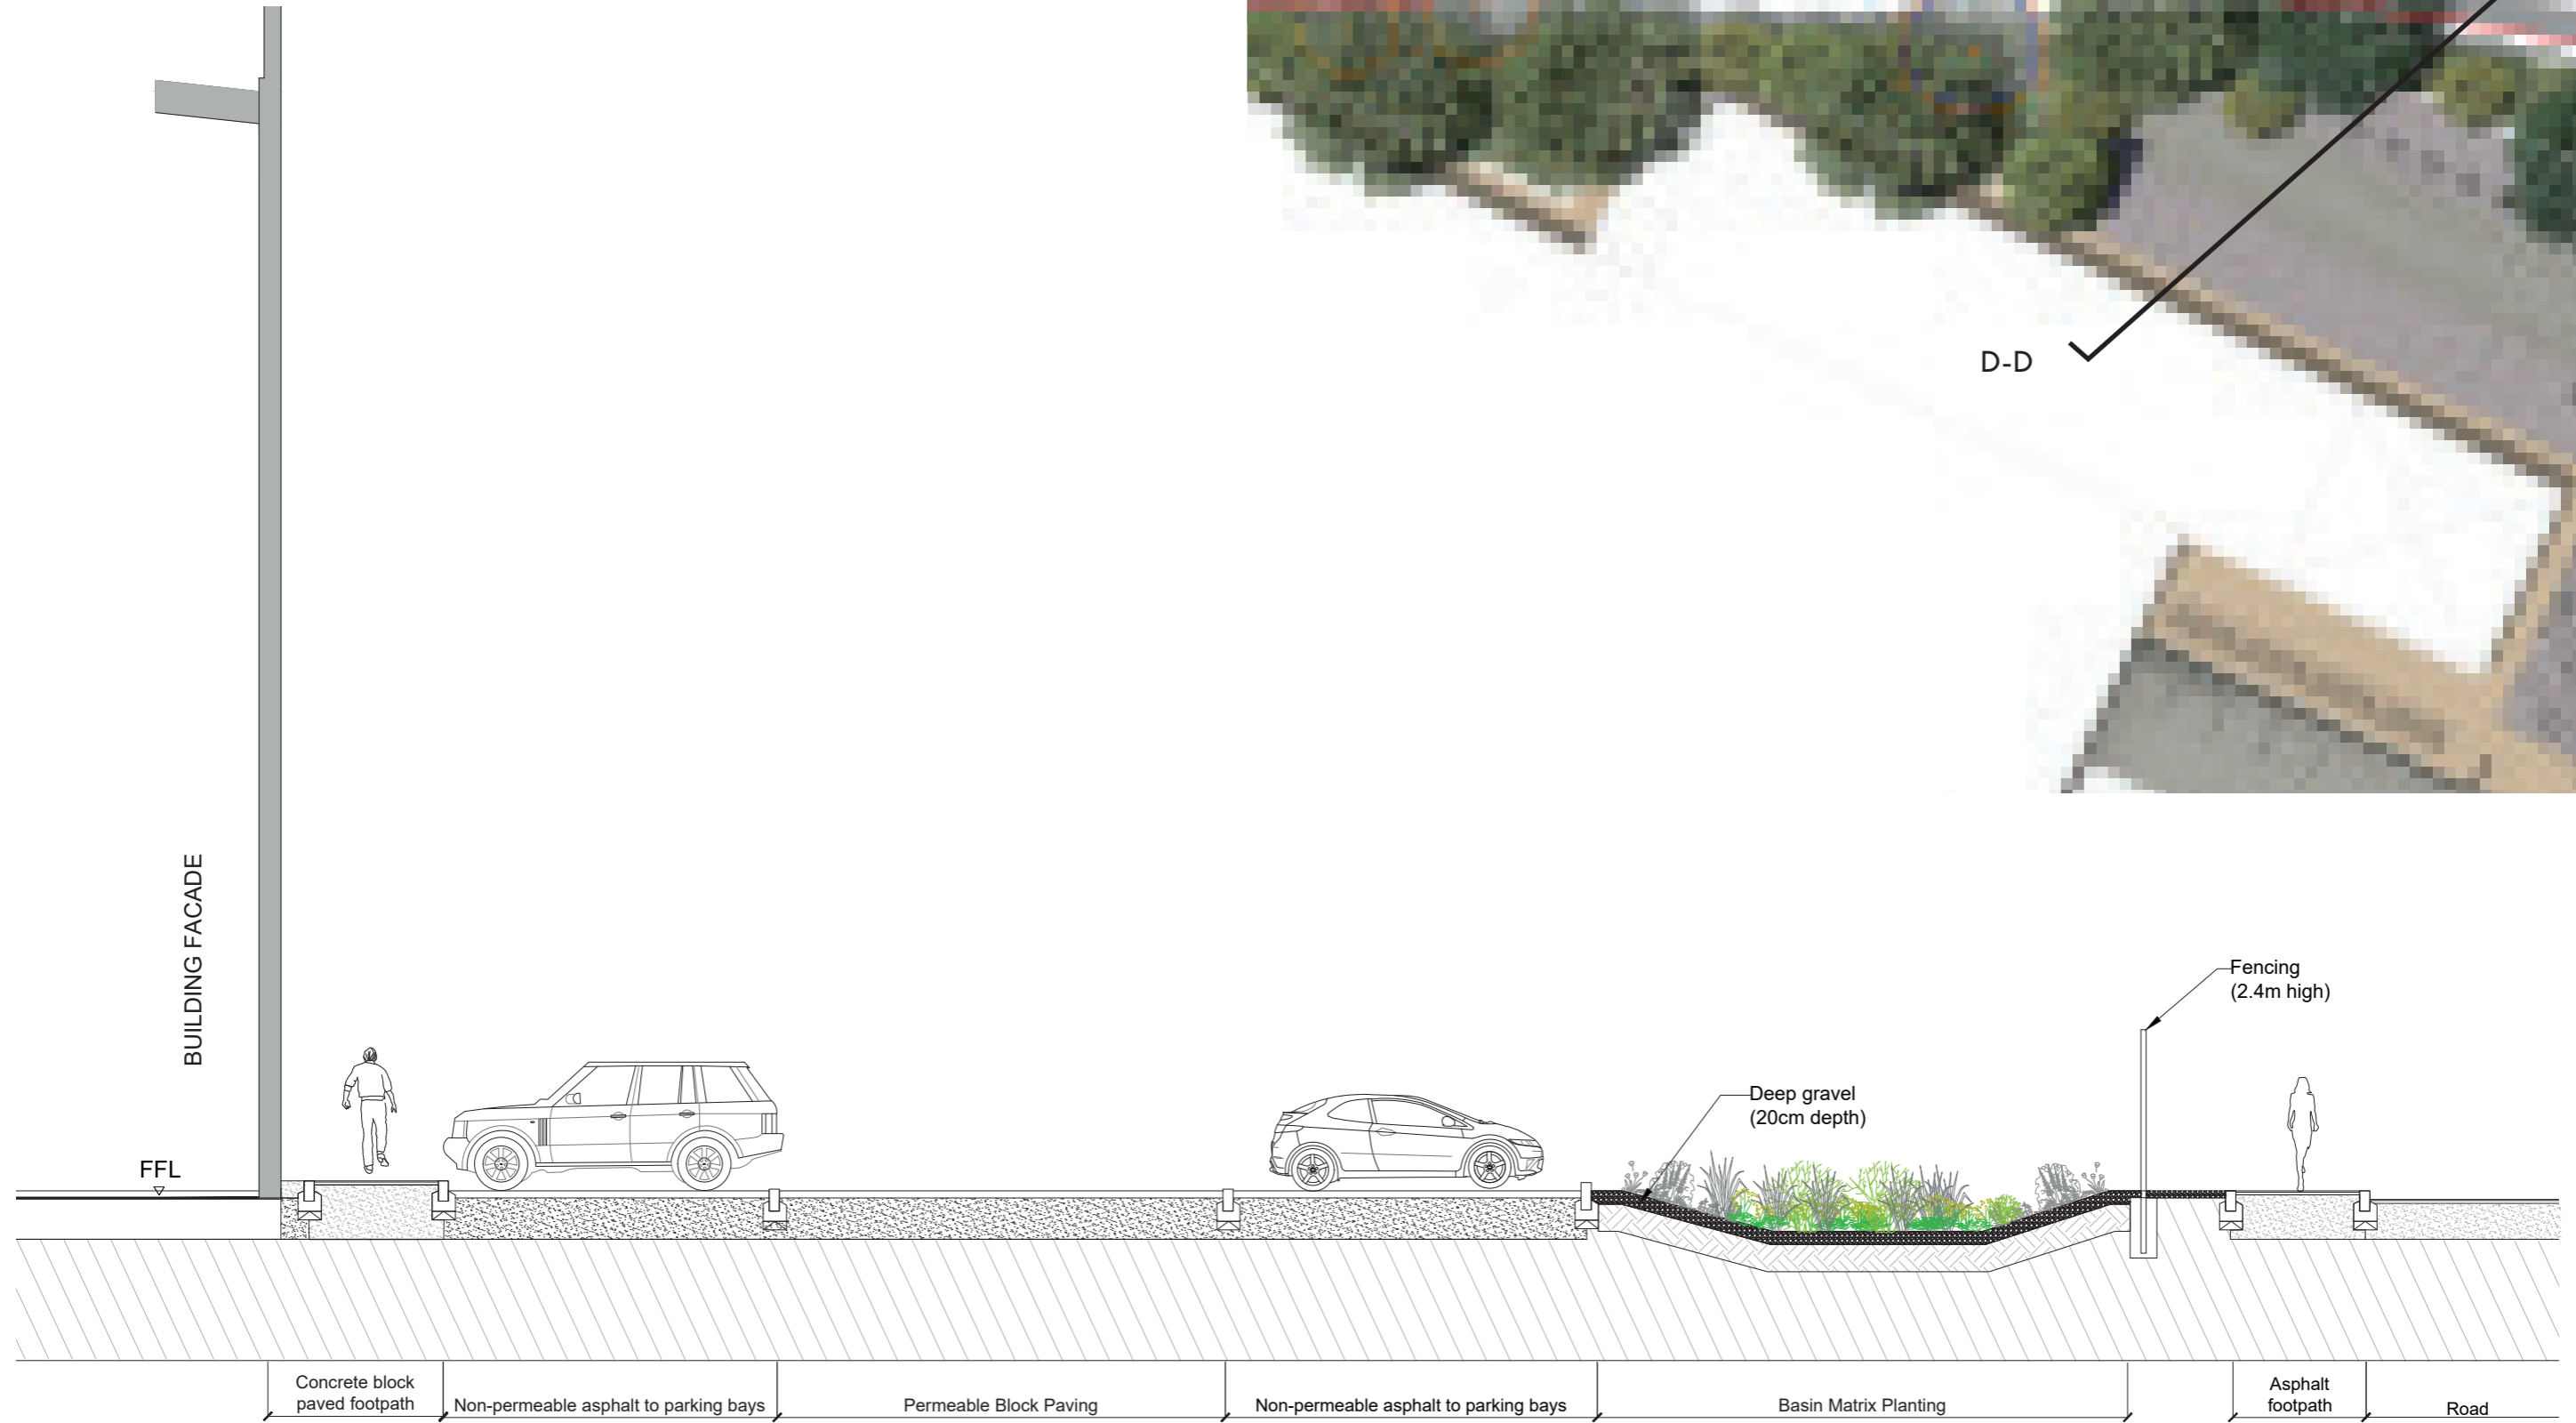

Section D-D Frontage biodiverse attenuation
Scale 1:100