




C-C 104 Enhanced Permissive Path and Riparian River Corridor
1:100

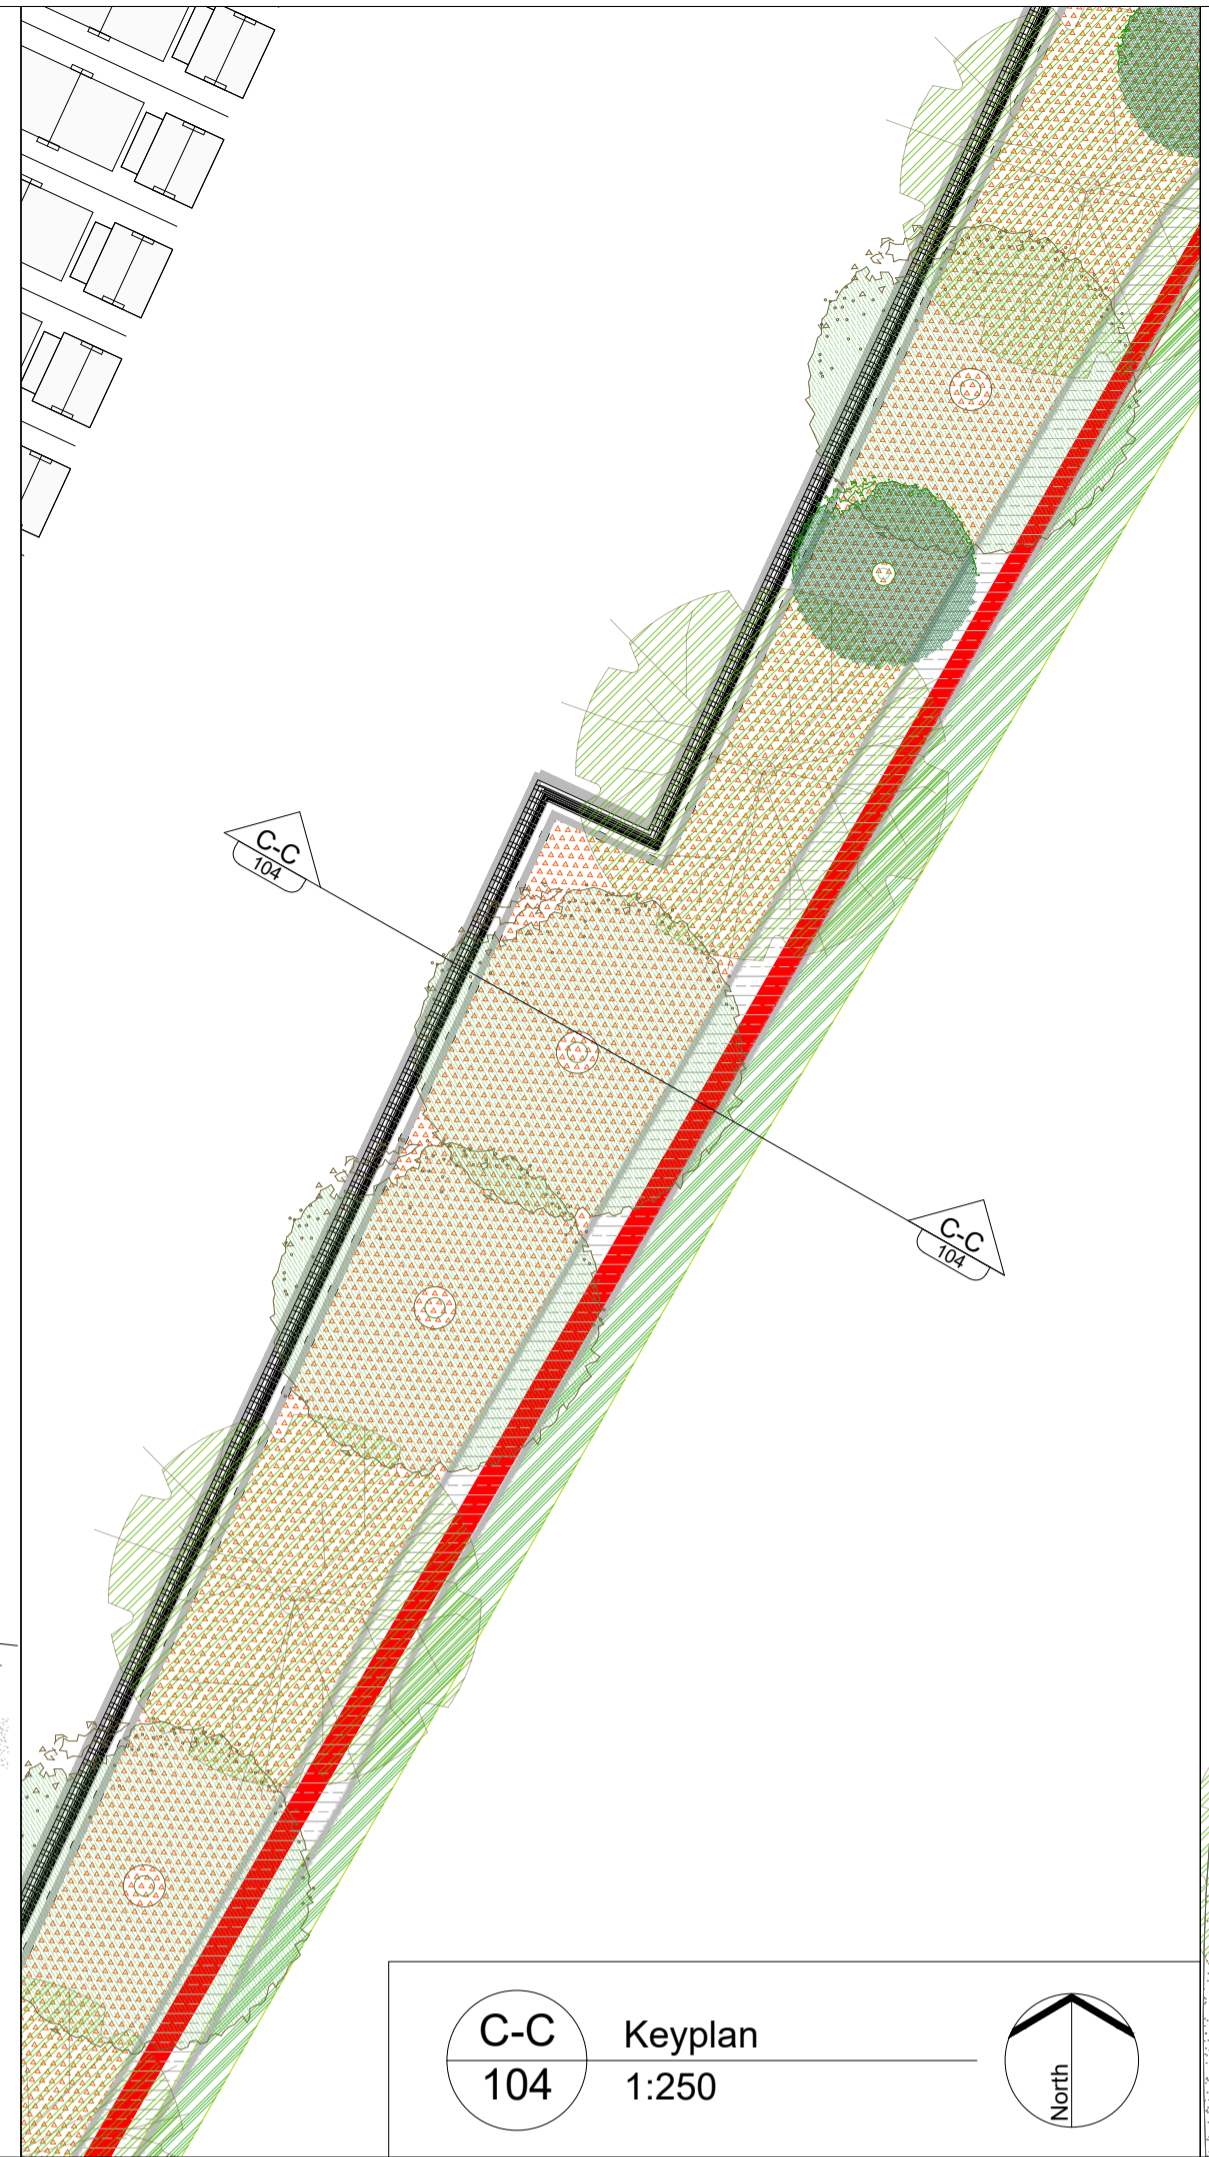

C-C 104 Keyplan
1:250

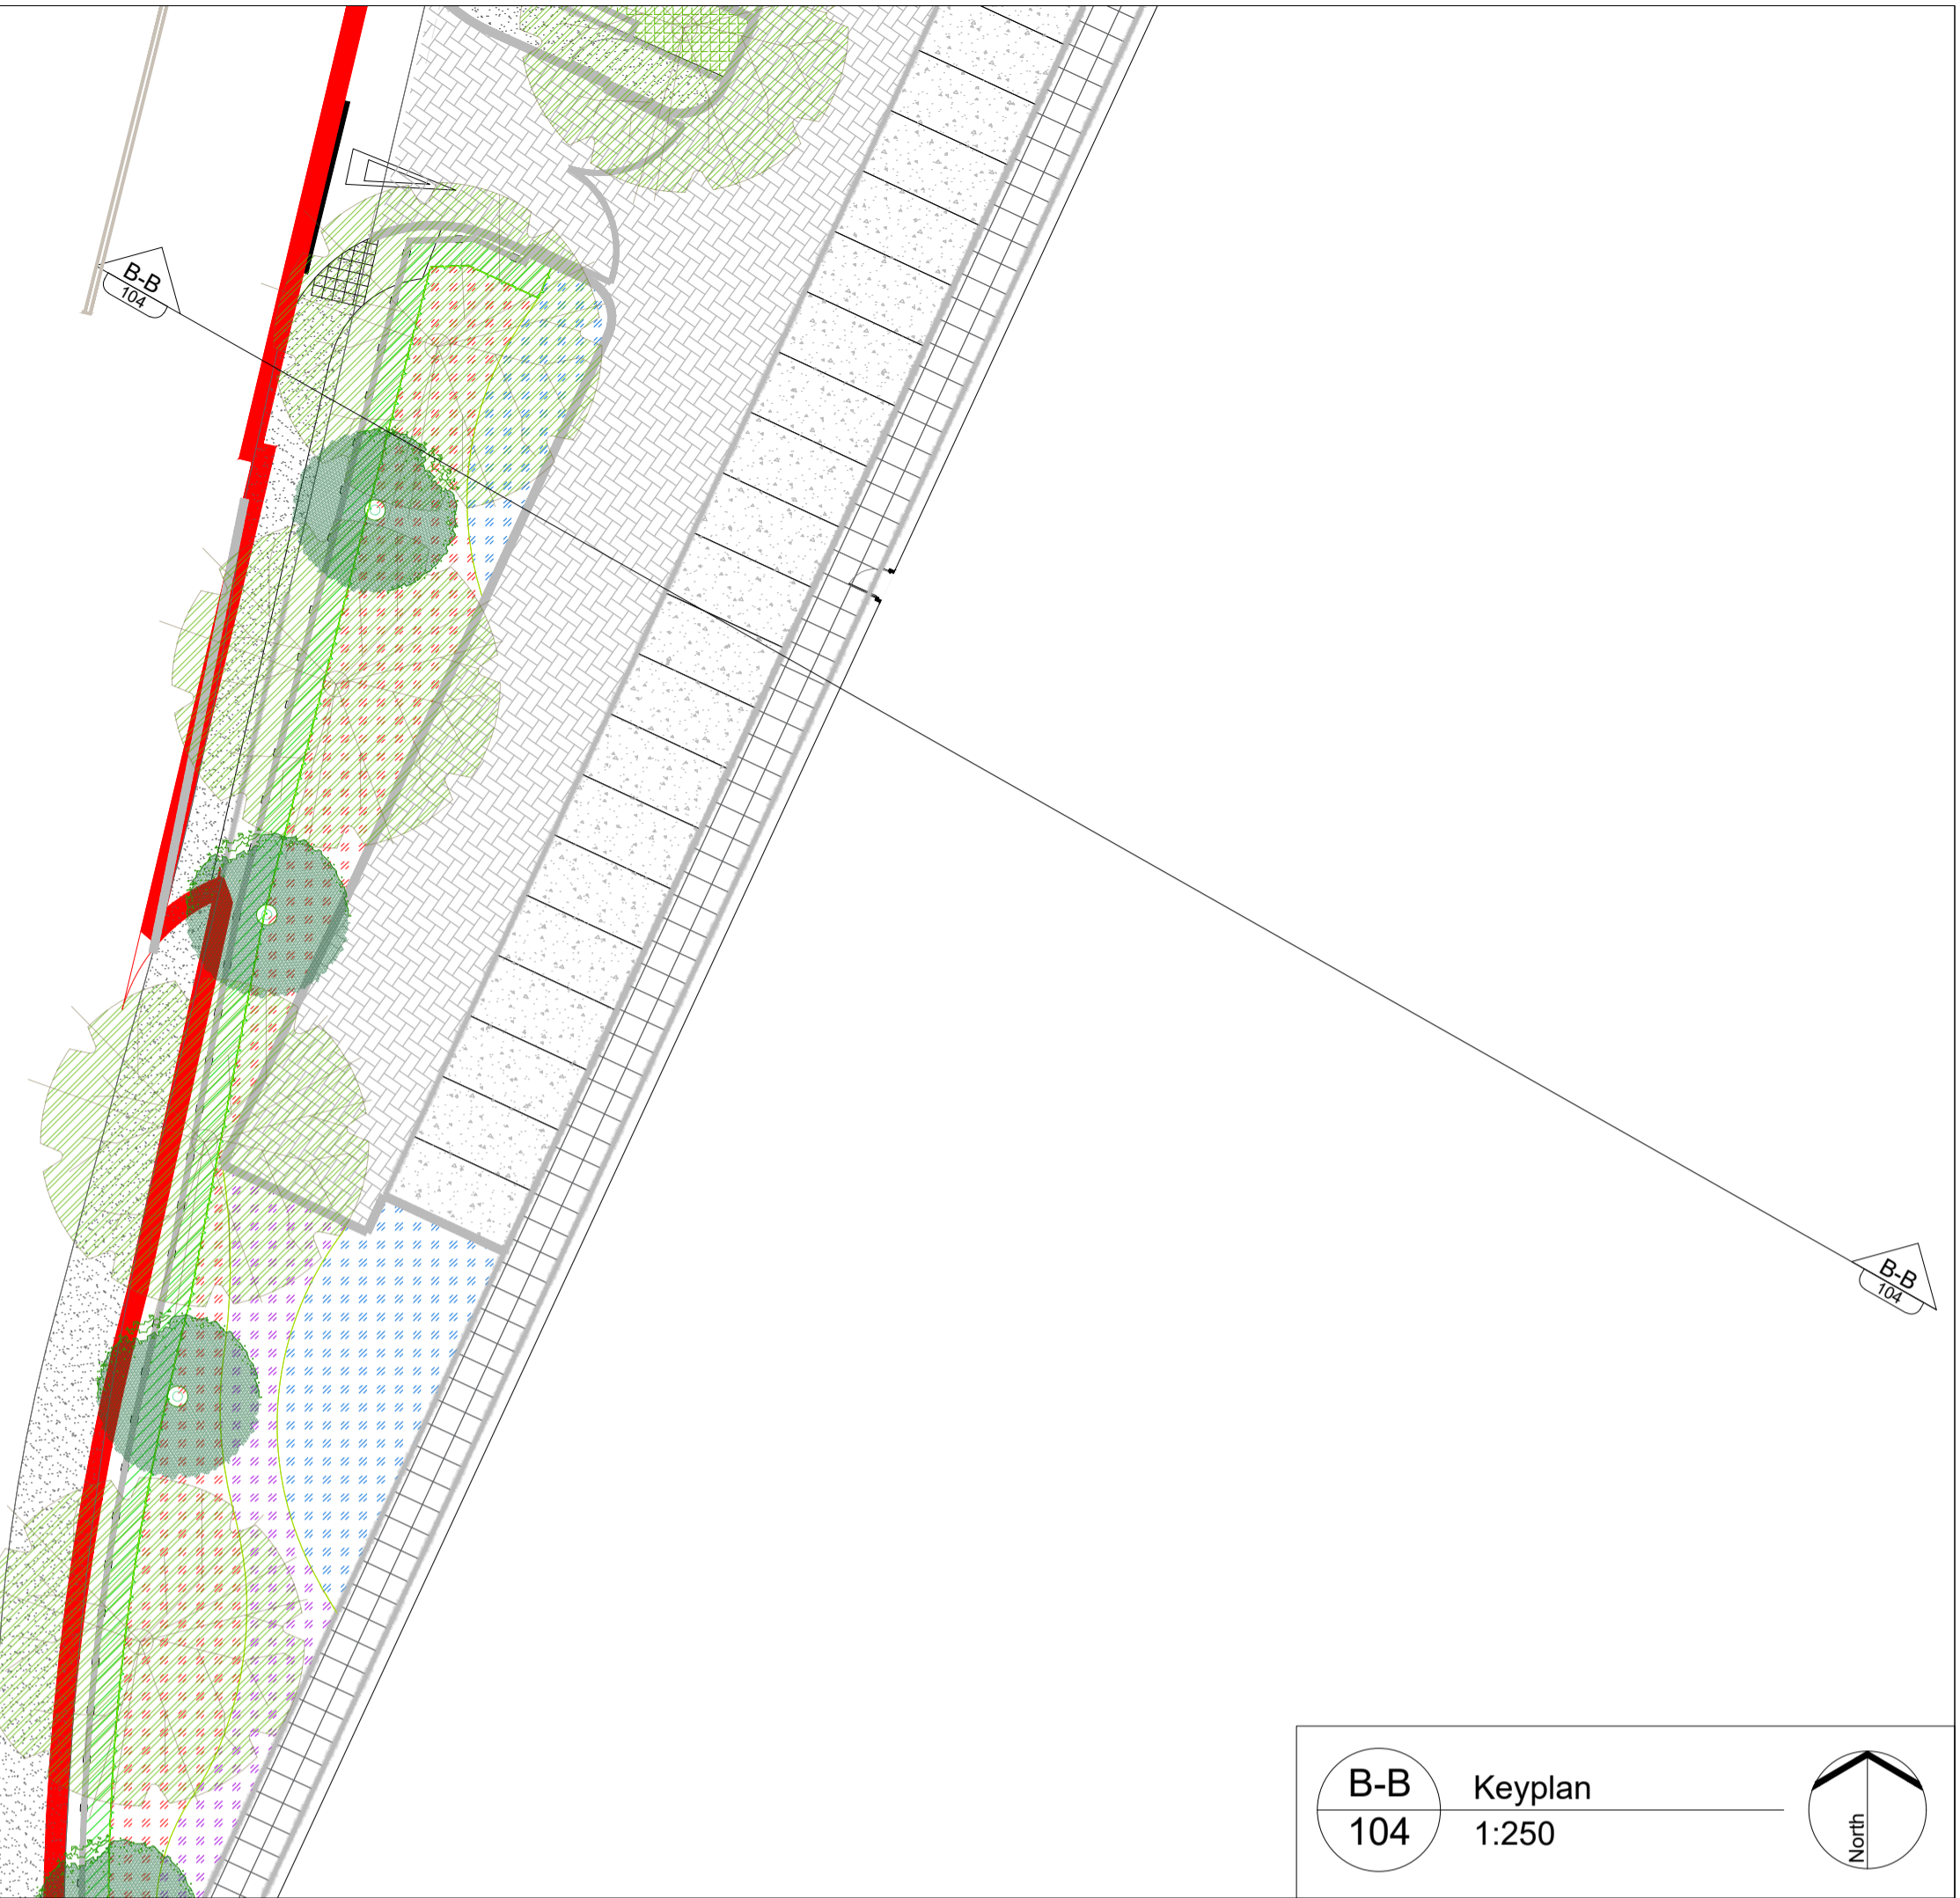

B-B 104 Keyplan
1:250

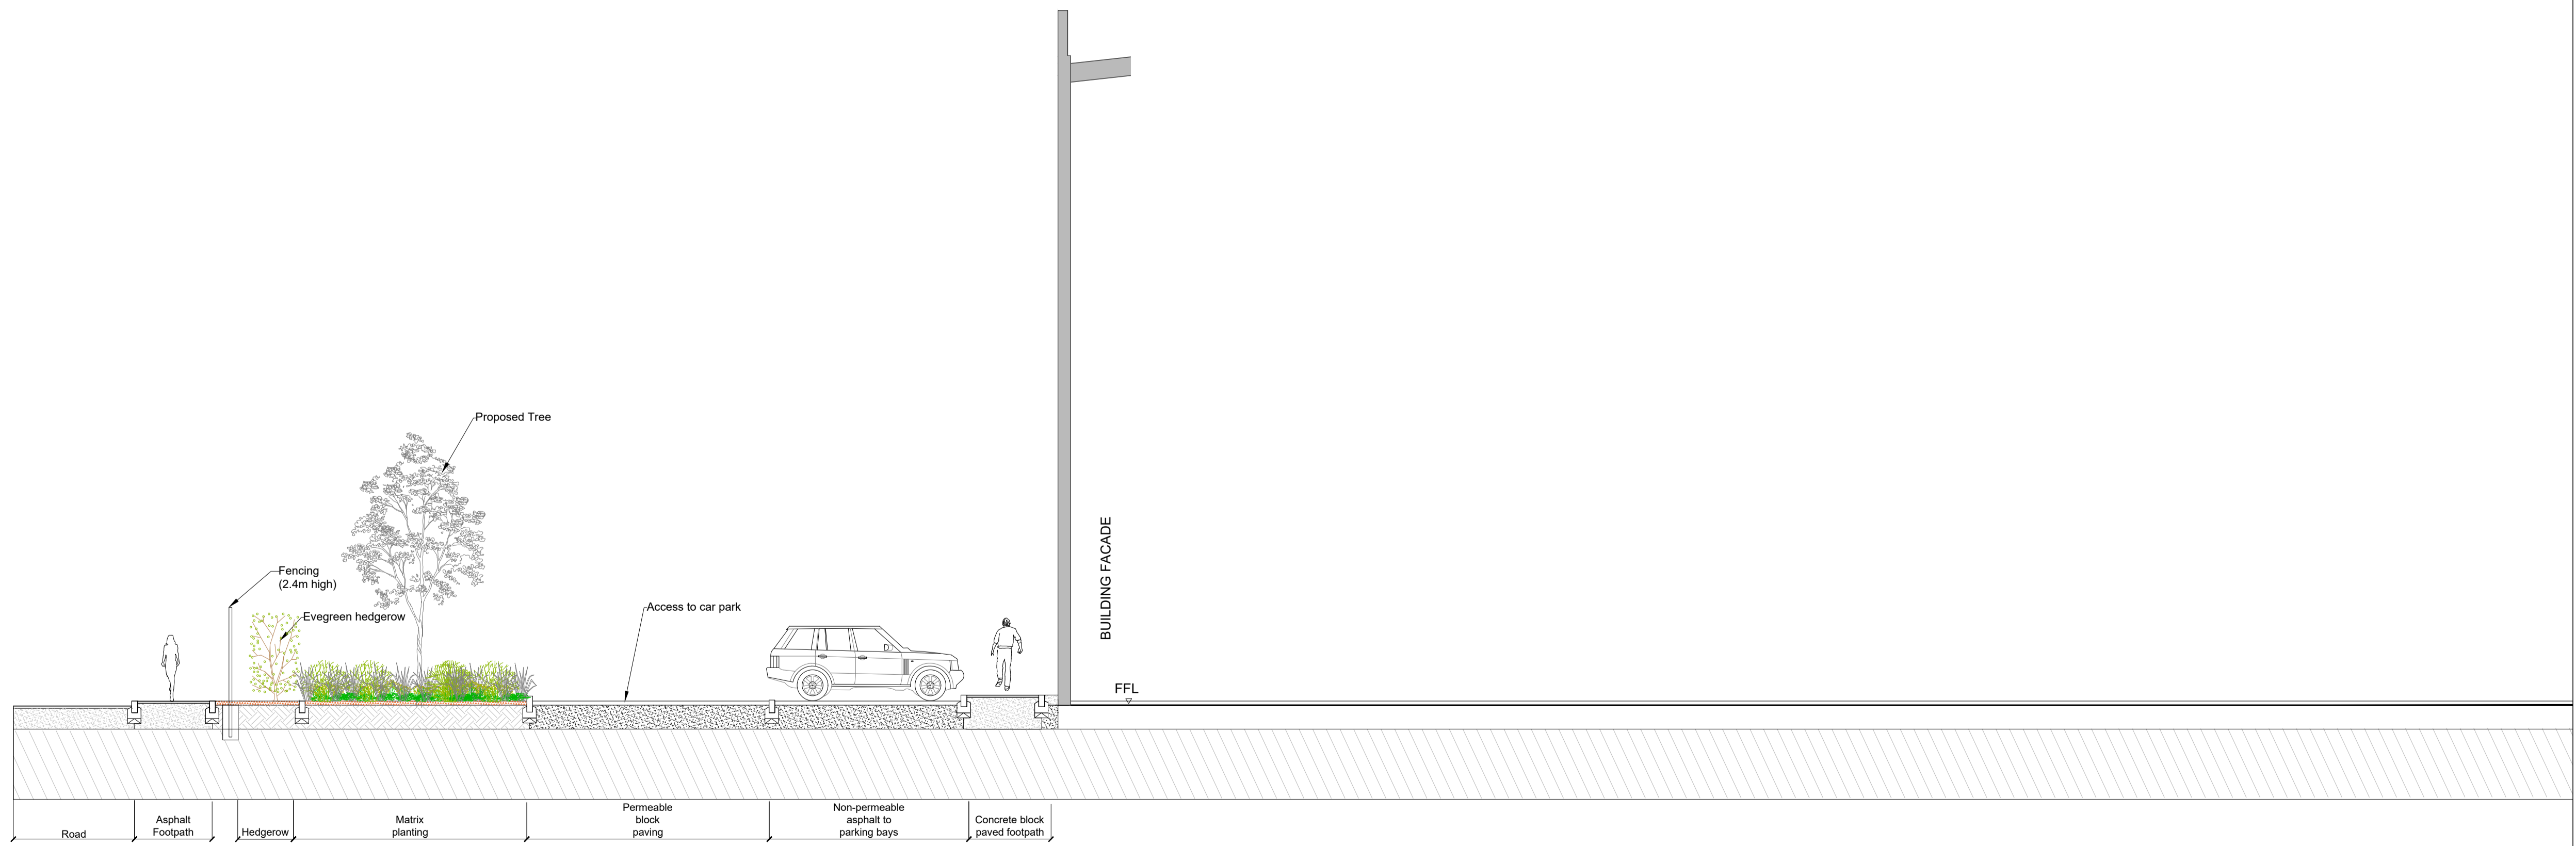

B-B 104 Ham Moor Lane
1:100

P6	Site Layout Updated to Revision V	DPu	18.10.22
P5	Site Layout Updated to Revision R	DPu	27.09.22
P4	Site Boundary Updated	DPu	22.06.22
P3	Fence Area Updated	DL	27.04.22
P2	Revised as per new building outline	DL	22.04.22
P1	For planning	DL	13.04.22
REV.	DESCRIPTION	APP.	DATE

LDA DESIGN

PROJECT TITLE
Weybridge Business Park

DRAWING TITLE
Typical Cross Sections

ISSUED BY	Peterborough	T: 01753 310 471
DATE	October 2022	DRAWN DUMSo
SCALE	As shown	CHECKED DPu
STATUS	Planning	APPROVED DPu

DWG. NO 8404_104_P6

No dimensions are to be scaled from this drawing. All dimensions are to be checked on site. Area measurements for indicative purposes only.

© LDA Design Consulting Ltd. Quality Assured to BS EN ISO 9001 : 2015
Sources Ordnance Survey