



C-C Wall Planter and Riparian River Corridor 1:100

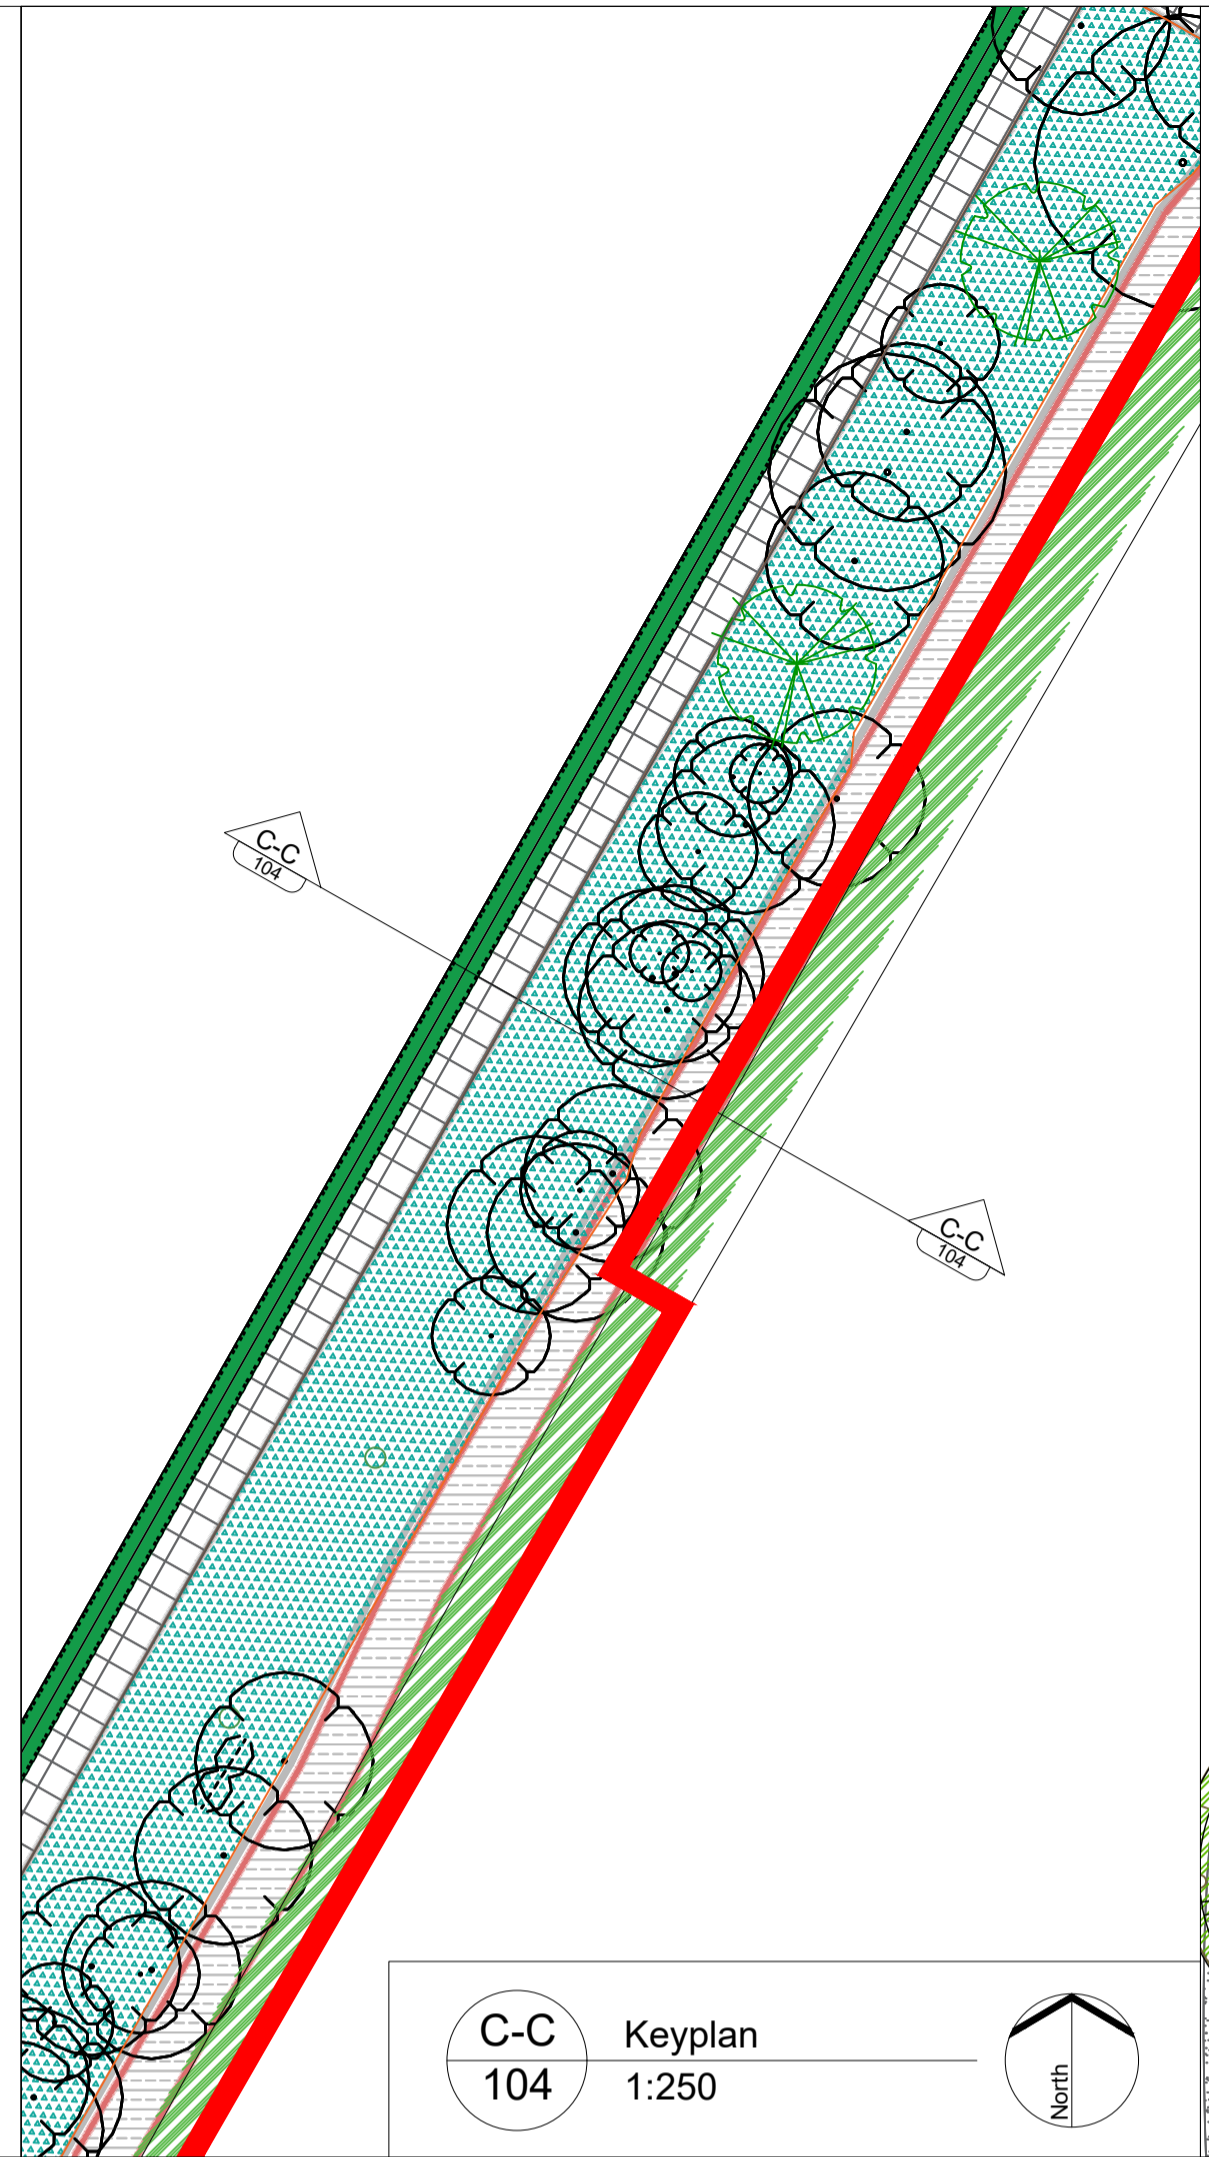

C-C Keyplan 1:250



B-B Keyplan 1:250

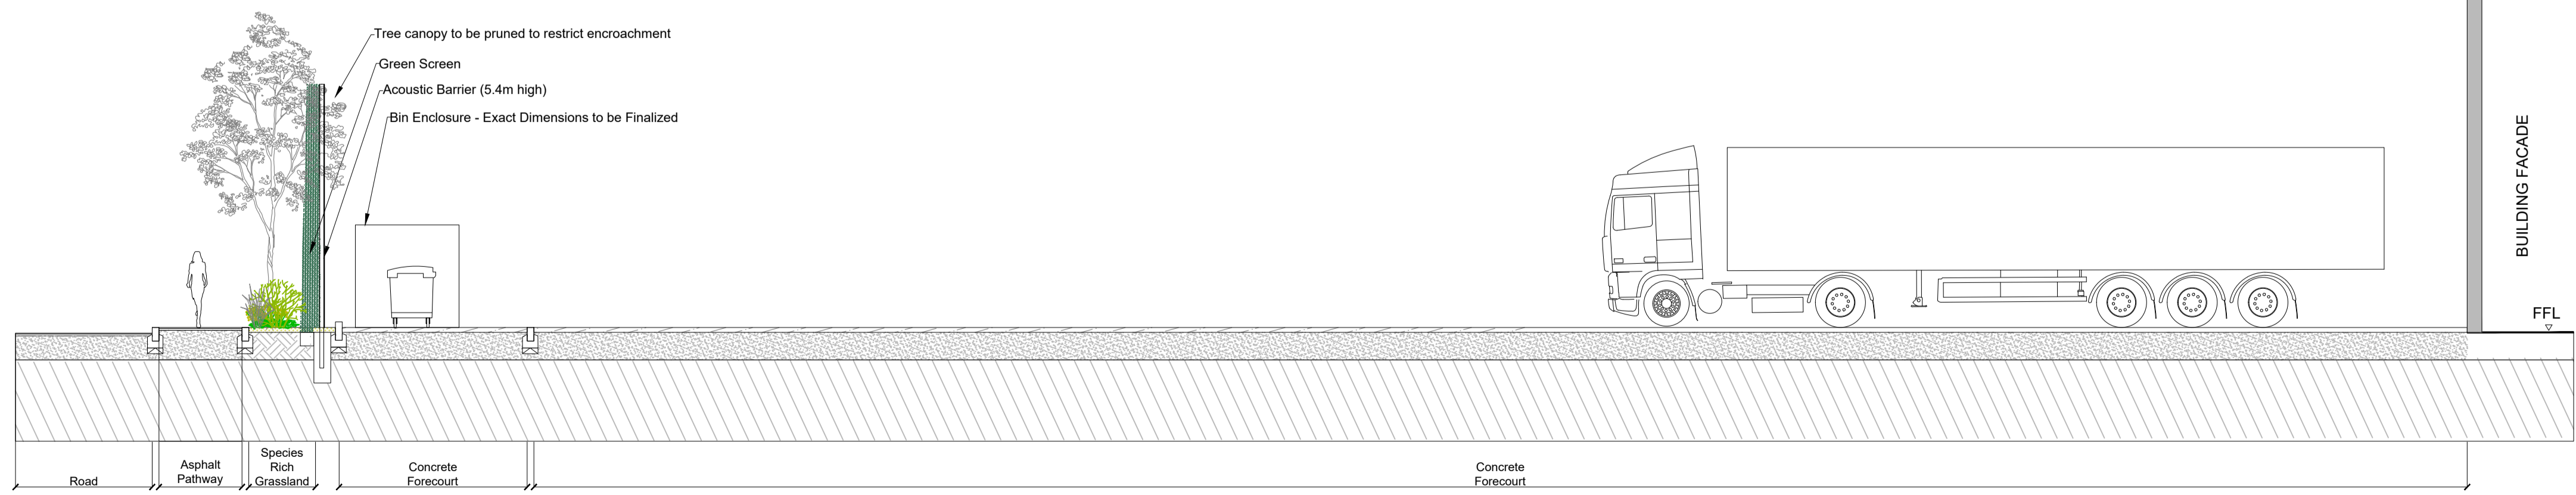

B-B Acoustic Fence Ham Moor Lane 1:100

P3	Fence Area Updated	DL	27.04.22
P2	Revised as per new building outline	DL	22.04.22
P1	For planning	DL	13.04.22
REV.	DESCRIPTION	APP.	DATE

### LD A DESIGN

PROJECT TITLE  
Weybridge Business Park

DRAWING TITLE  
Typical Cross Sections

ISSUED BY	Peterborough	T: 01753 310 471
DATE	April 2022	DRAWN
SCALE	As shown	CHECKED
STATUS	Planning	APPROVED

DWG. NO 8404\_104

No dimensions are to be scaled from this drawing. All dimensions are to be checked on site. Area measurements for indicative purposes only.

© LDA Design Consulting Ltd. Quality Assured to BS EN ISO 9001 : 2015  
Sources Ordnance Survey