


D-D Tree pit with root cells in hard (asphalt)
105 1:100

D-D Keyplan
105 1:250



A-A Acoustic Fence Ham Moor Lane
105 1:100

A-A Keyplan
105 1:250

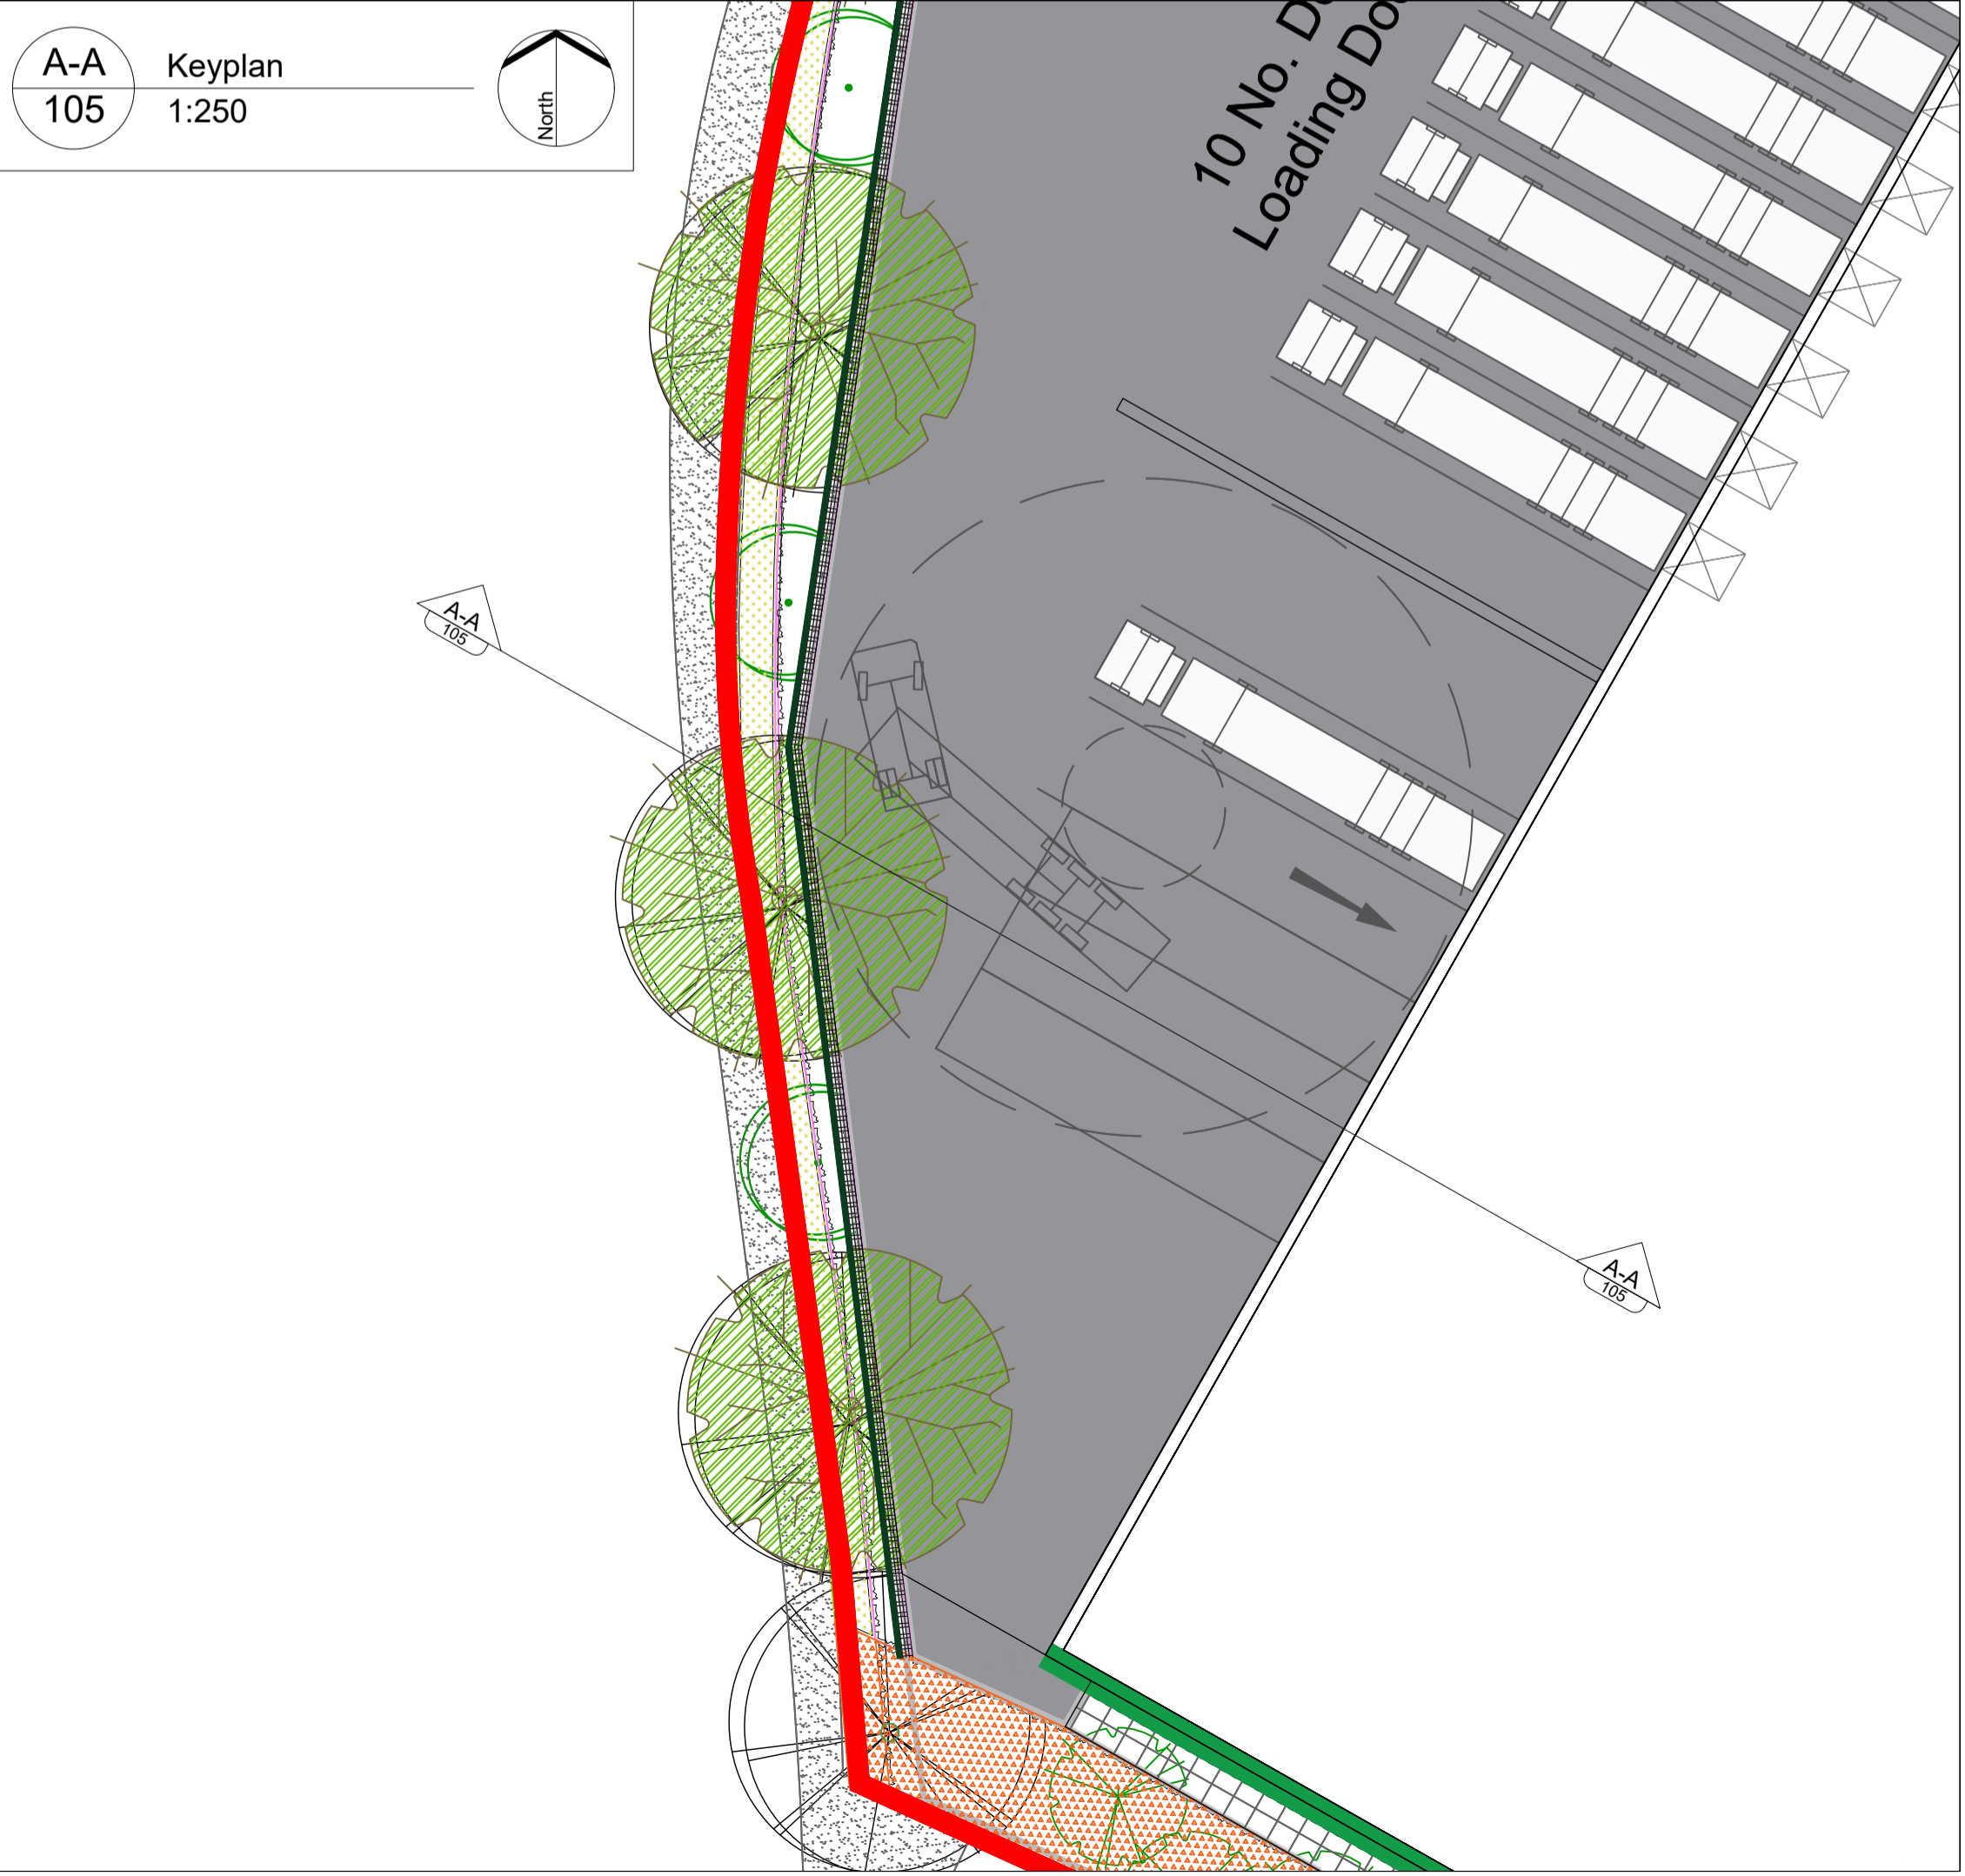

P3	Fence Area Updated	DL	27.04.22
P2	Revised as per new building outline	DL	22.04.22
P1	For planning	DL	13.04.22
REV.	DESCRIPTION	APP.	DATE

LDA DESIGN

PROJECT TITLE
Weybridge Business Park

DRAWING TITLE
Typical Cross Sections

ISSUED BY	Peterborough	T: 01753 310 471	
DATE	April 2022	DRAWN	DL
SCALE	As shown	CHECKED	DPu
STATUS	Planning	APPROVED	DPu

DWG. NO 8404_105

No dimensions are to be scaled from this drawing.
All dimensions are to be checked on site.
Area measurements for indicative purposes only.

© LDA Design Consulting Ltd. Quality Assured to BS EN ISO 9001 : 2015
Sources Ordnance Survey