


©Crown Copyright. Produced by Land Registry. Reproduction in whole or in part is prohibited without the prior written permission of Ordnance Survey. Licence Number 100026316.

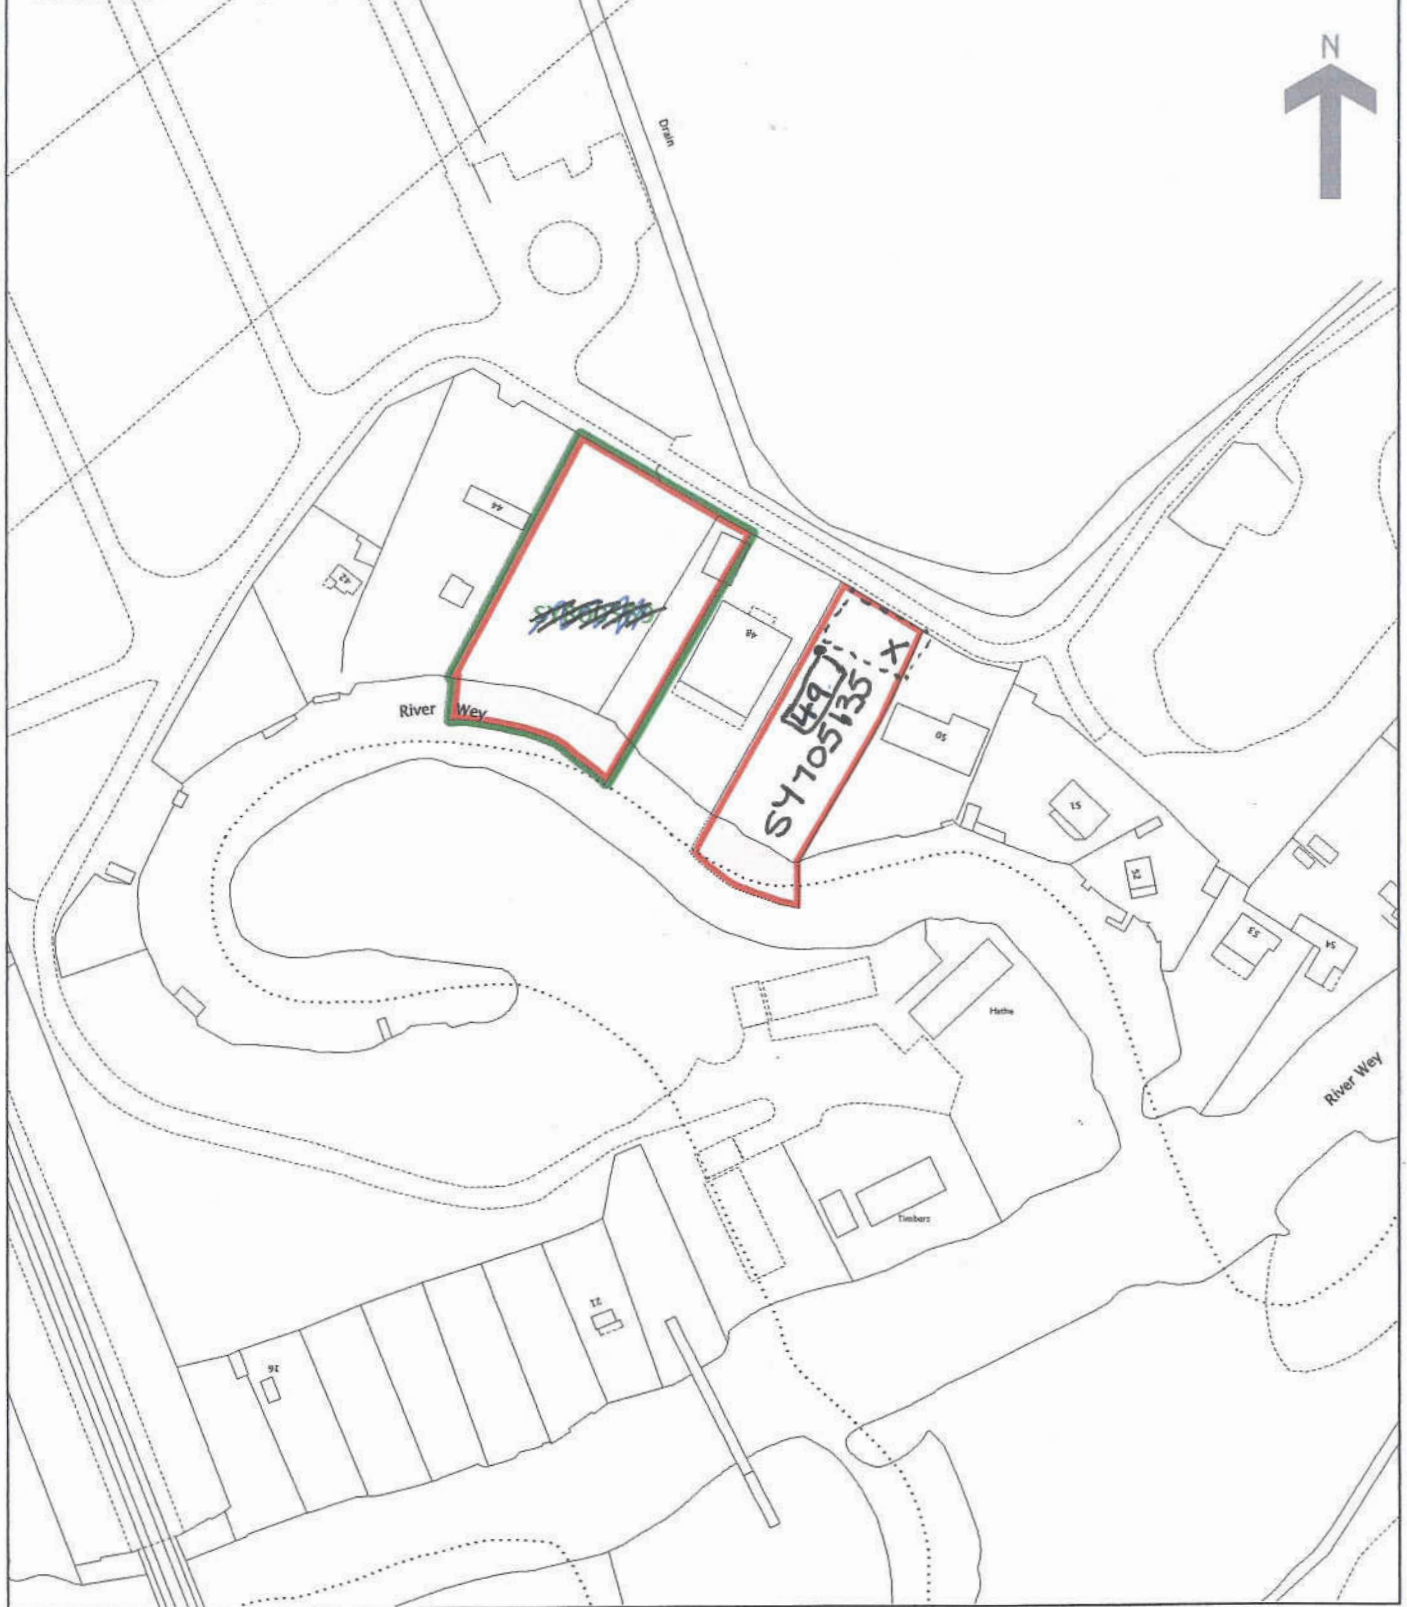

49 site for ~~caravan~~ caravan.

X Septic tank.

--- Boundary for parking area

••••• water supply.

title Number SY705135