


Green Acres Farm

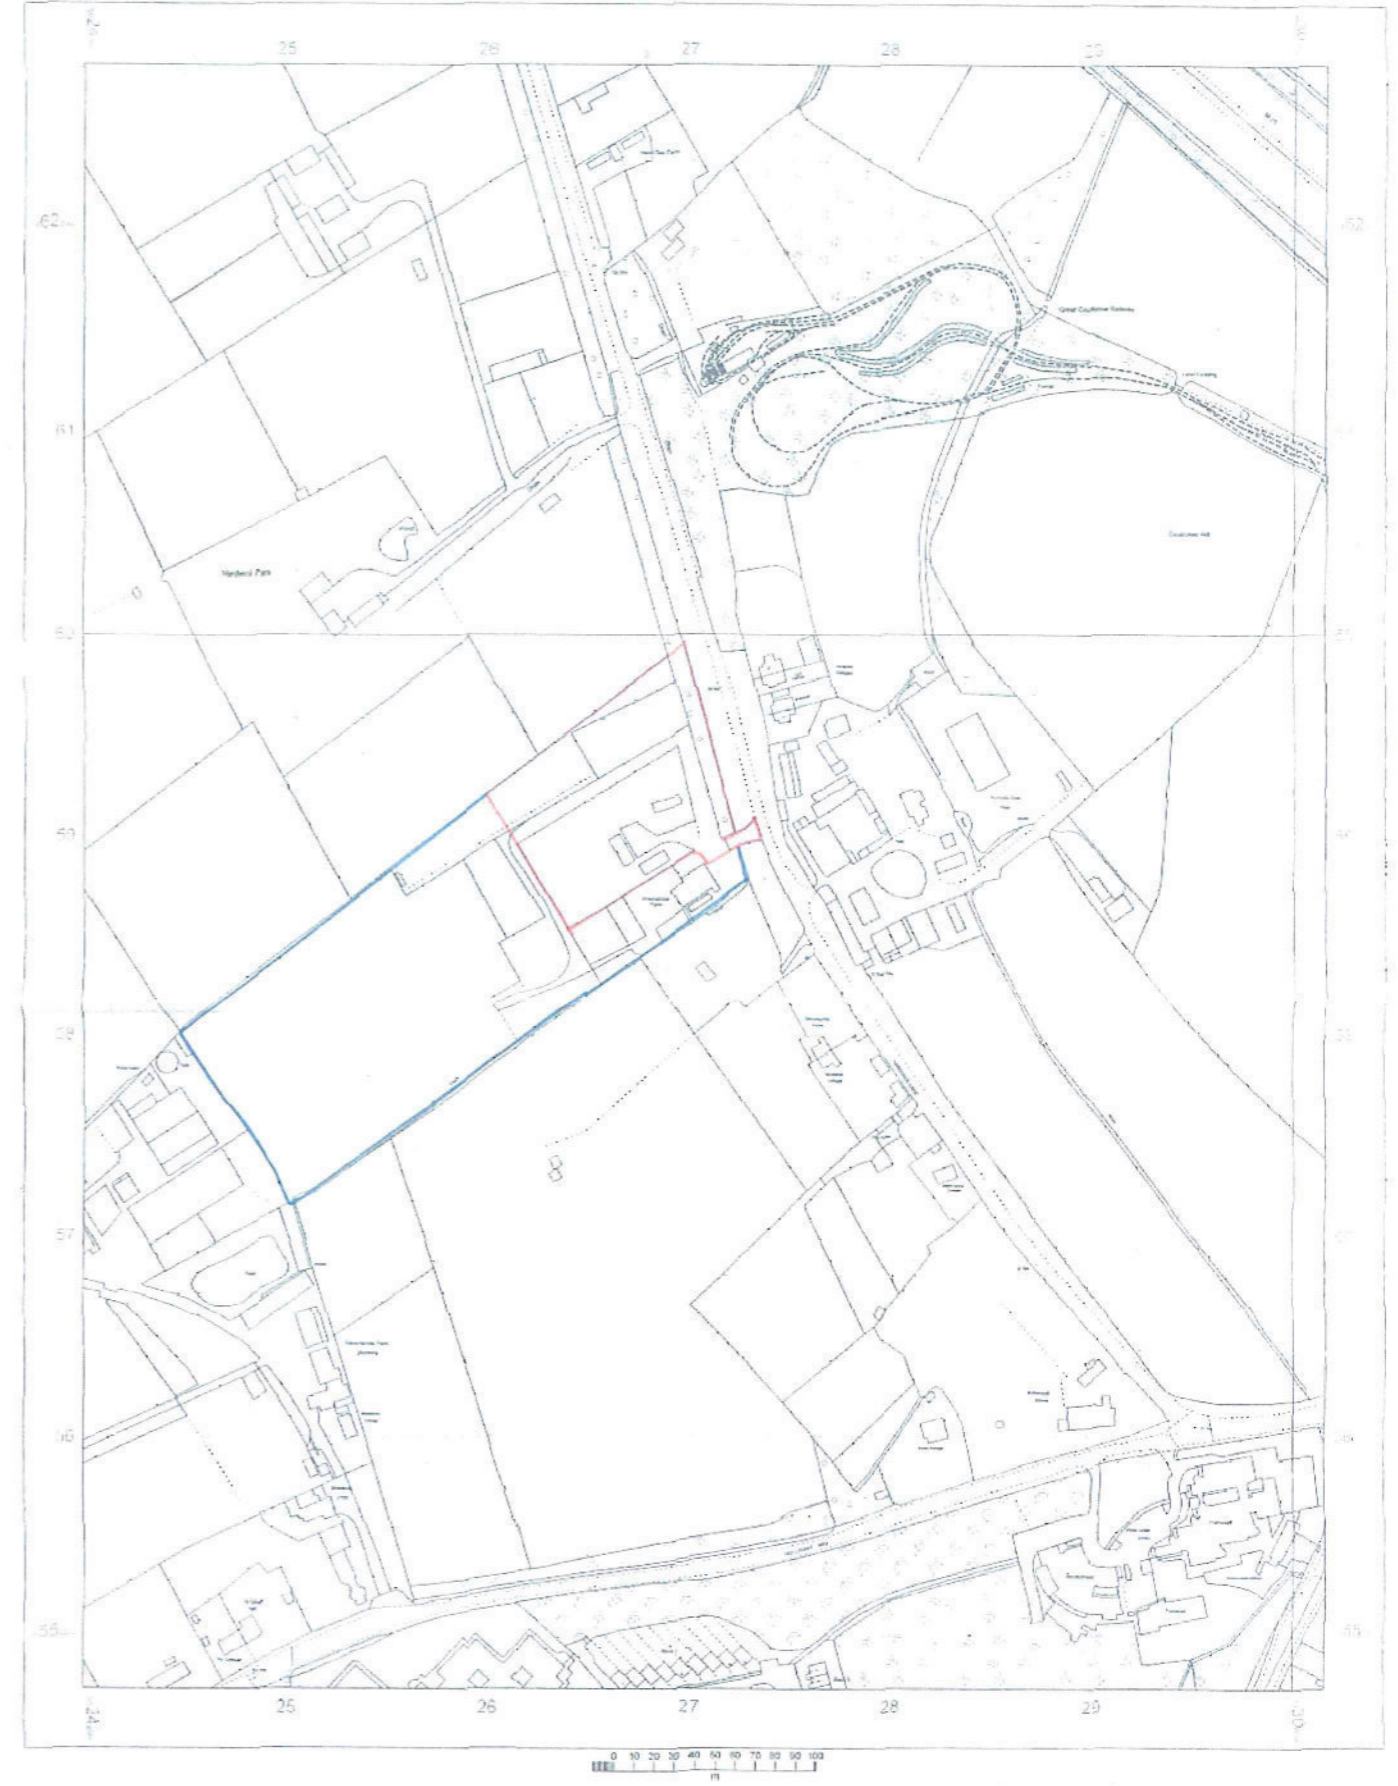

R Edwards Planning Ltd
T. 01256 851617


OS Mastermap
09 December 2010
www.centremapslive.com

1:2500 scale print at A3

© Crown Copyright. All rights reserved. Licence no. 10001908



site layout plan 1:500

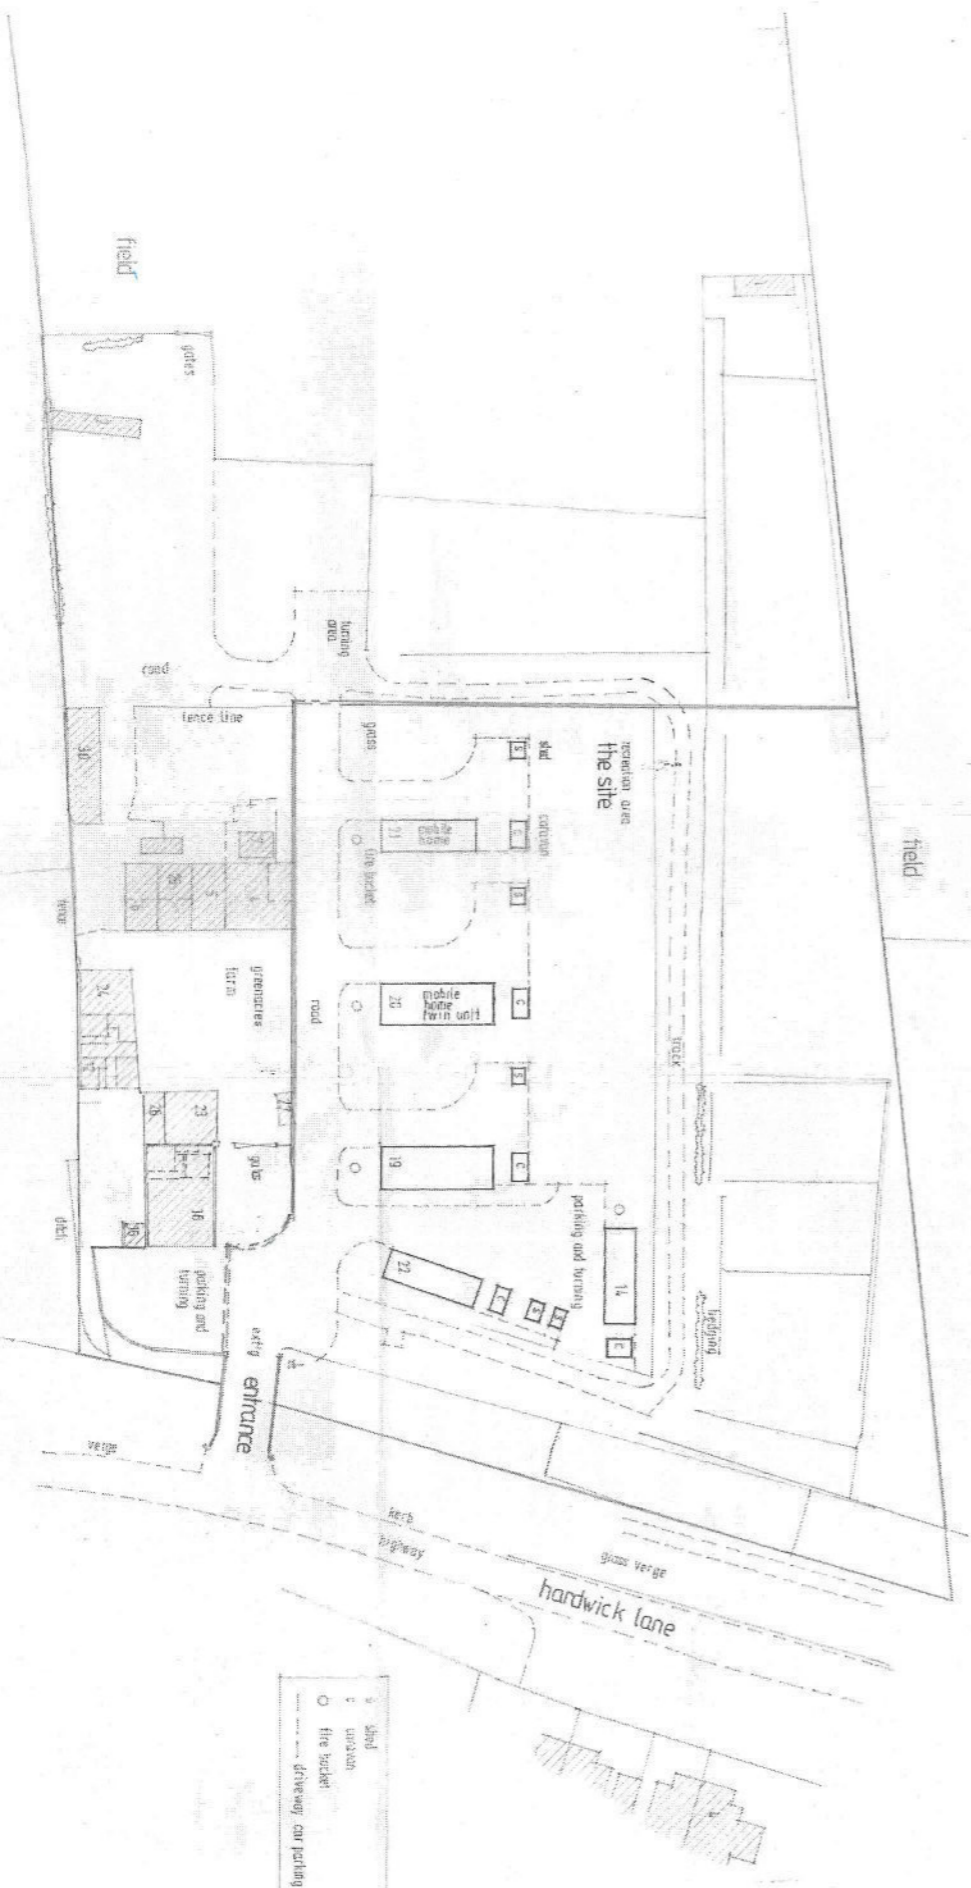

- shed
- urinal
- fire socket
- gateway car parking

site layout plan.
green acres farm
hardwick lane . lyme survey KT160AD

R Edwards Planning Ltd
Architectural Planning Consultants
The Barn, Silcock Corner, Little London, Tisbury, Wiltshire, SN12 6JY
Office: 01256 851617. Email: info@redwardsplanning.com