


Open Space - Chaworth Cope & Timber Hill

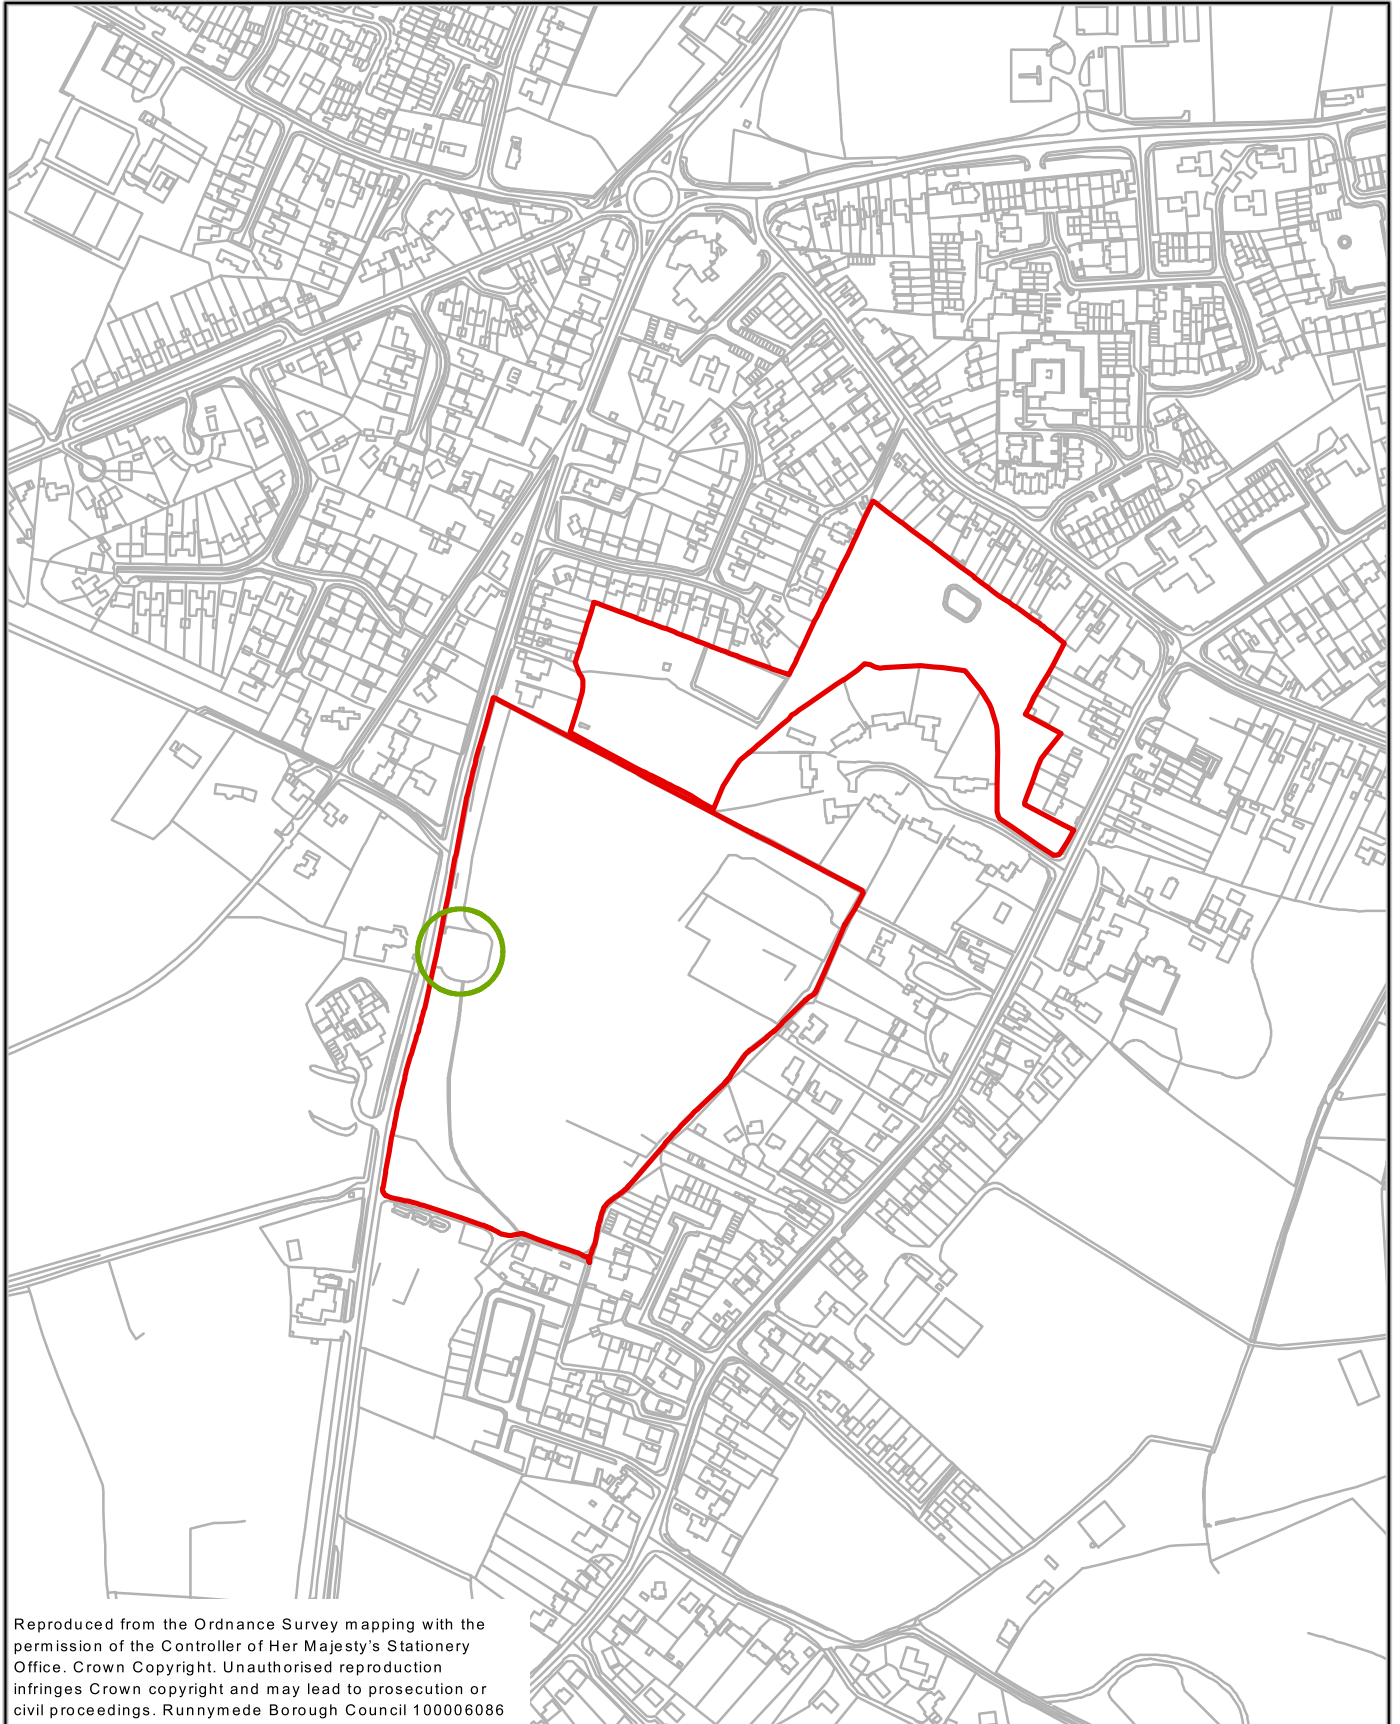

Reproduced from the Ordnance Survey mapping with the permission of the Controller of Her Majesty's Stationery Office. Crown Copyright. Unauthorised reproduction infringes Crown copyright and may lead to prosecution or civil proceedings. Runnymede Borough Council 100006086

Key:

-  Open Space
-  Improve Car Park



Runnymede Borough Council

Scale: 1:5,000

