


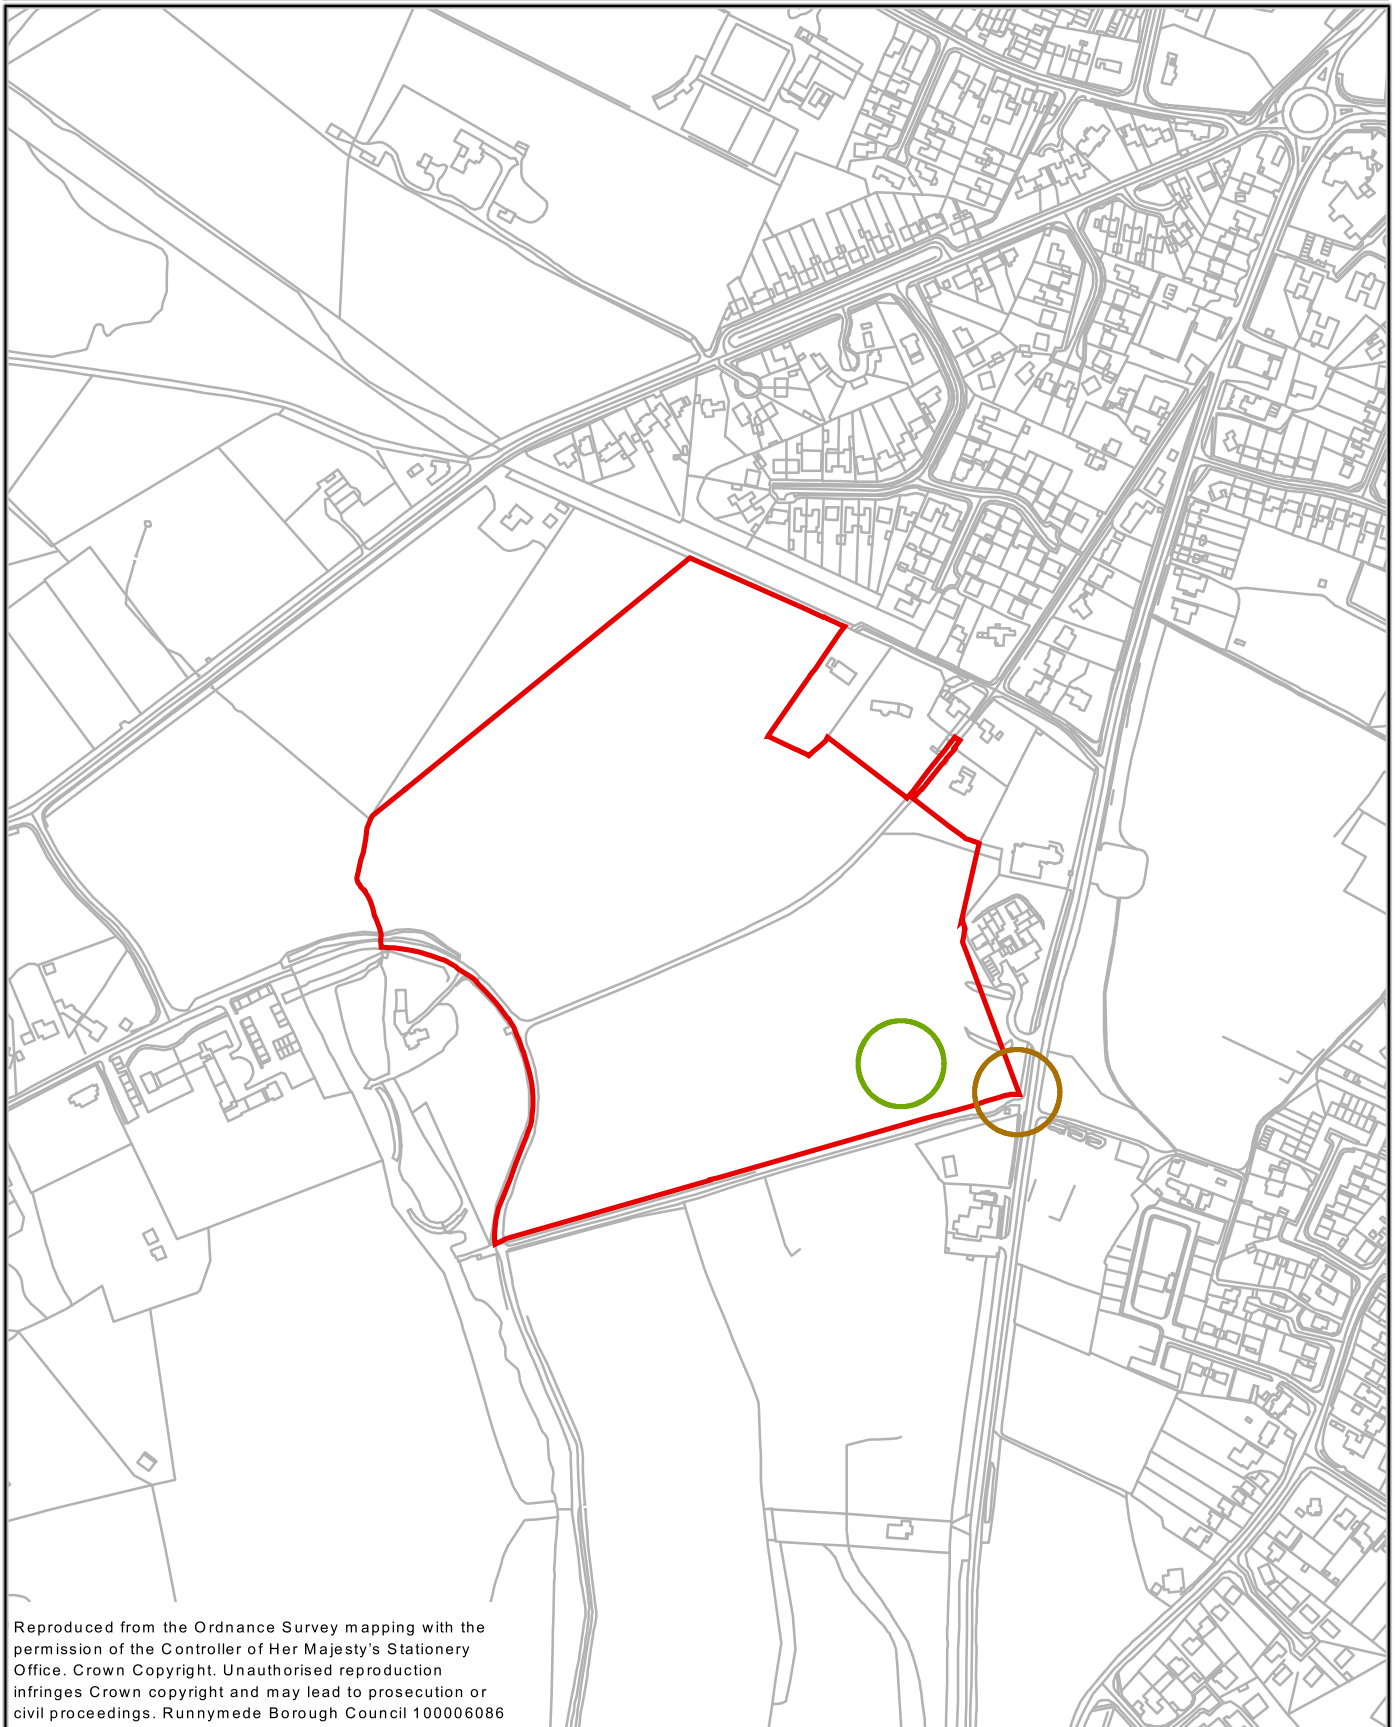


# Open Space - Ottershaw Chase



## Key:

-  Open Space
-  Create New Car Park
-  Clarify Access Issues



*Runnymede Borough Council*

Scale: 1:5,000

