


- Dimensions are in millimeters, unless stated otherwise.
 - Scaling of this drawing is not recommended.
 - It is the recipient's responsibility to print this document to the correct scale.
 - All relevant drawings and specifications should be read in conjunction with this drawing.

Internal arrangement shown for illustrative purposes only.

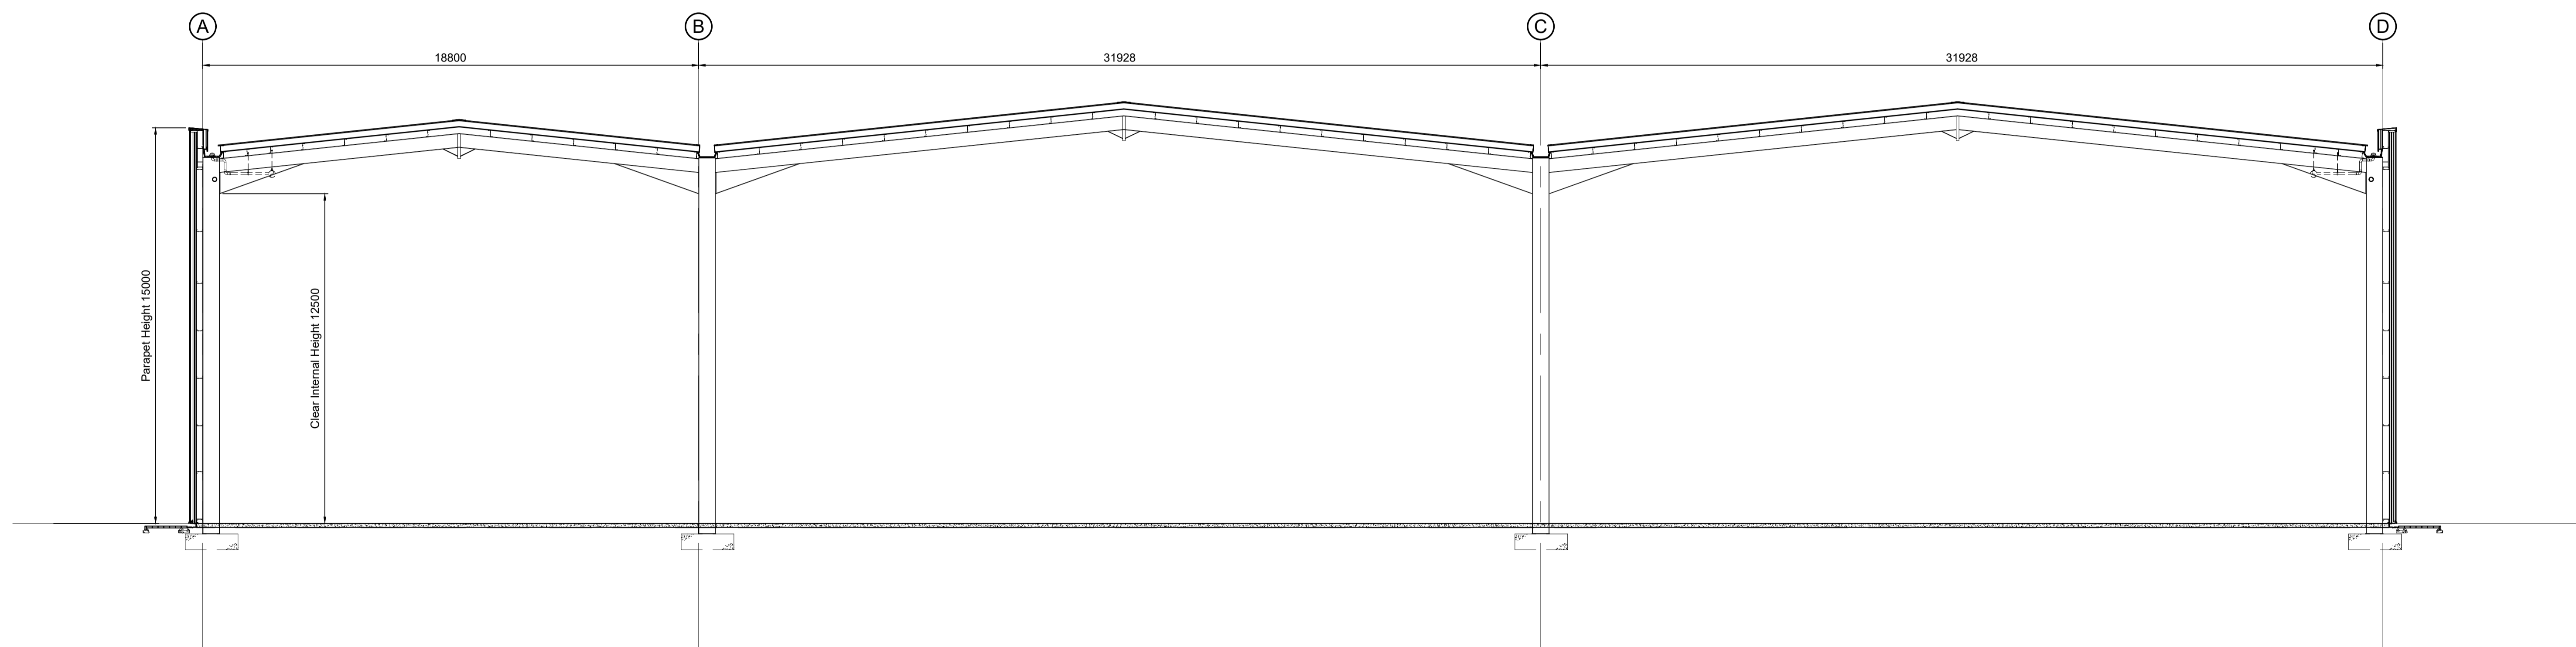

Cross Section
 Scale 1:125

rev	amendments	by	ckd	date
D	Unit 100 Reconfigured	LAH	MT	16.09.22

Weybridge Business Park, Weybridge

Unit 100 - Proposed Section



RIBA PoW Stage:	3 - Spatial Coordination
Document Suitability:	ZZ
Drawn / Checked:	LAH / MT
Date:	06.09.22
Scale:	1:125 A1
UMC Project Number:	21490
Document Reference:	Drawing no: Revision:
21490 - UMC - 0100 - SI - DR - A	1013 D

PLANNING
 THIS DRAWING IS TO BE USED FOR THE STATED PURPOSE ONLY AND SHOULD NOT BE USED FOR ANY OTHER

