



- Dimensions are in millimeters, unless stated otherwise.
 - It is the recipient's responsibility to print this document to the correct scale.
 - All relevant drawings and specifications should be read in conjunction with this drawing.

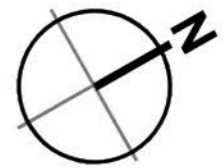

- MATERIALS KEY**
- Proposed Soft Landscape
 - Gravel Chippings
 - Proposed Concrete Service Yard
 - Block Paving
 - Tarmac

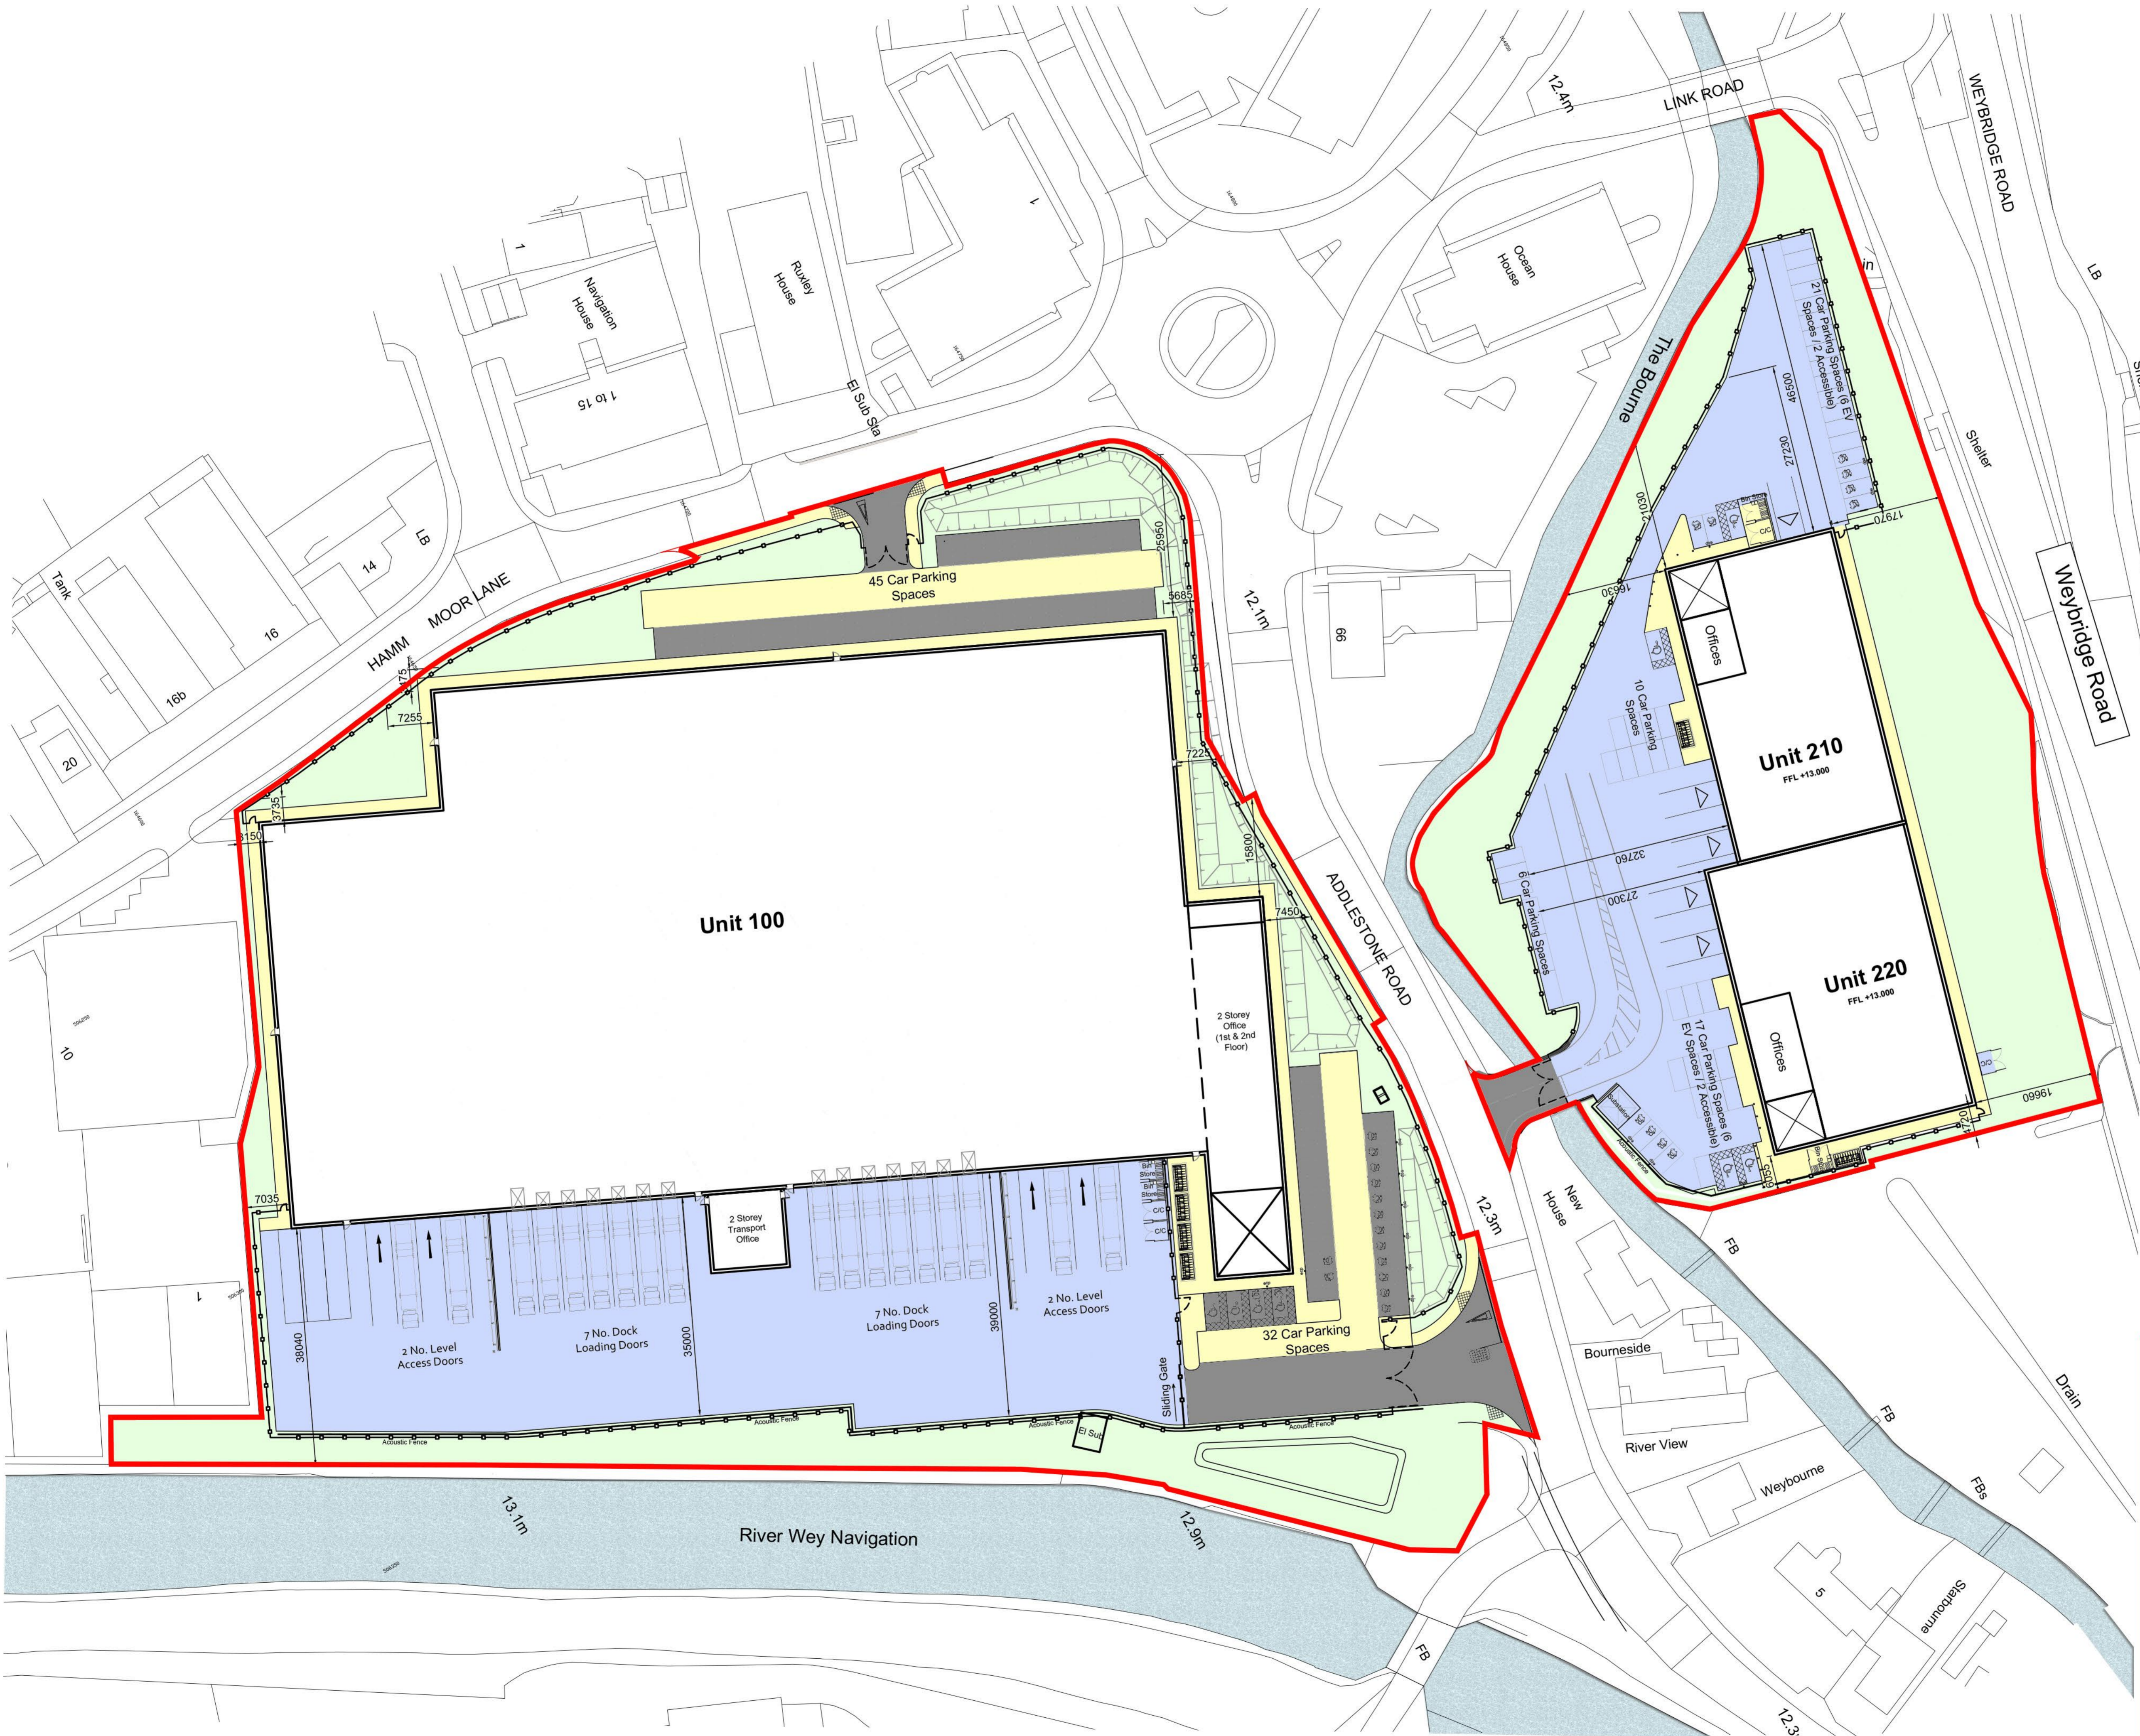

K	Application boundary updated.	LAH	AJL	14.10.22
J	Substation and parking relocated to suit easement.	LAH	AJL	07.10.22
H	Mode Transport & AAC coordinated.	LAH	AJL	30.09.22
G	Unit 100 reconfigured.	LAH	AJL	05.09.22
F	Red line boundary revised in line with Savills comments dated 08.06.22	AMQ	AJL	17.06.22
E	2 No. Dock doors omitted	AMQ	MT	29.04.22
rev	amendments		by	ckd date

Weybridge Business Park, Weybridge

External Finishes



Newark Beacon, Cafferata Way, Newark, Nottinghamshire NG24 2TN
 t: +44 (0)1636 653027 e: info@umcarchitects.com

RIBA PoW Stage:	2 - Concept Design
Document Suitability:	S1
Drawn / Checked:	LAH / MT
Date:	25.01.22
Scale:	1:500 A1
UMC Project Number:	21490
Document Reference:	Drawing no: Revision:
21490 - UMC - ZZZZ - SI - DR - A	0701 K

PLANNING

THIS DRAWING IS TO BE USED FOR THE STATED PURPOSE ONLY AND SHOULD NOT BE USED FOR ANY OTHER

Site Layout - External Finishes scale 1:500

