



- Dimensions are in millimeters, unless stated otherwise.
 - It is the recipient's responsibility to print this document to the correct scale.
 - All relevant drawings and specifications should be read in conjunction with this drawing.

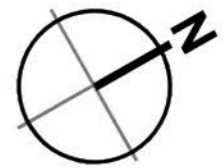

- MATERIALS KEY**
- Proposed Soft Landscape
 - Gravel Chippings
 - Proposed Concrete Service Yard
 - Block Paving
 - Tarmac

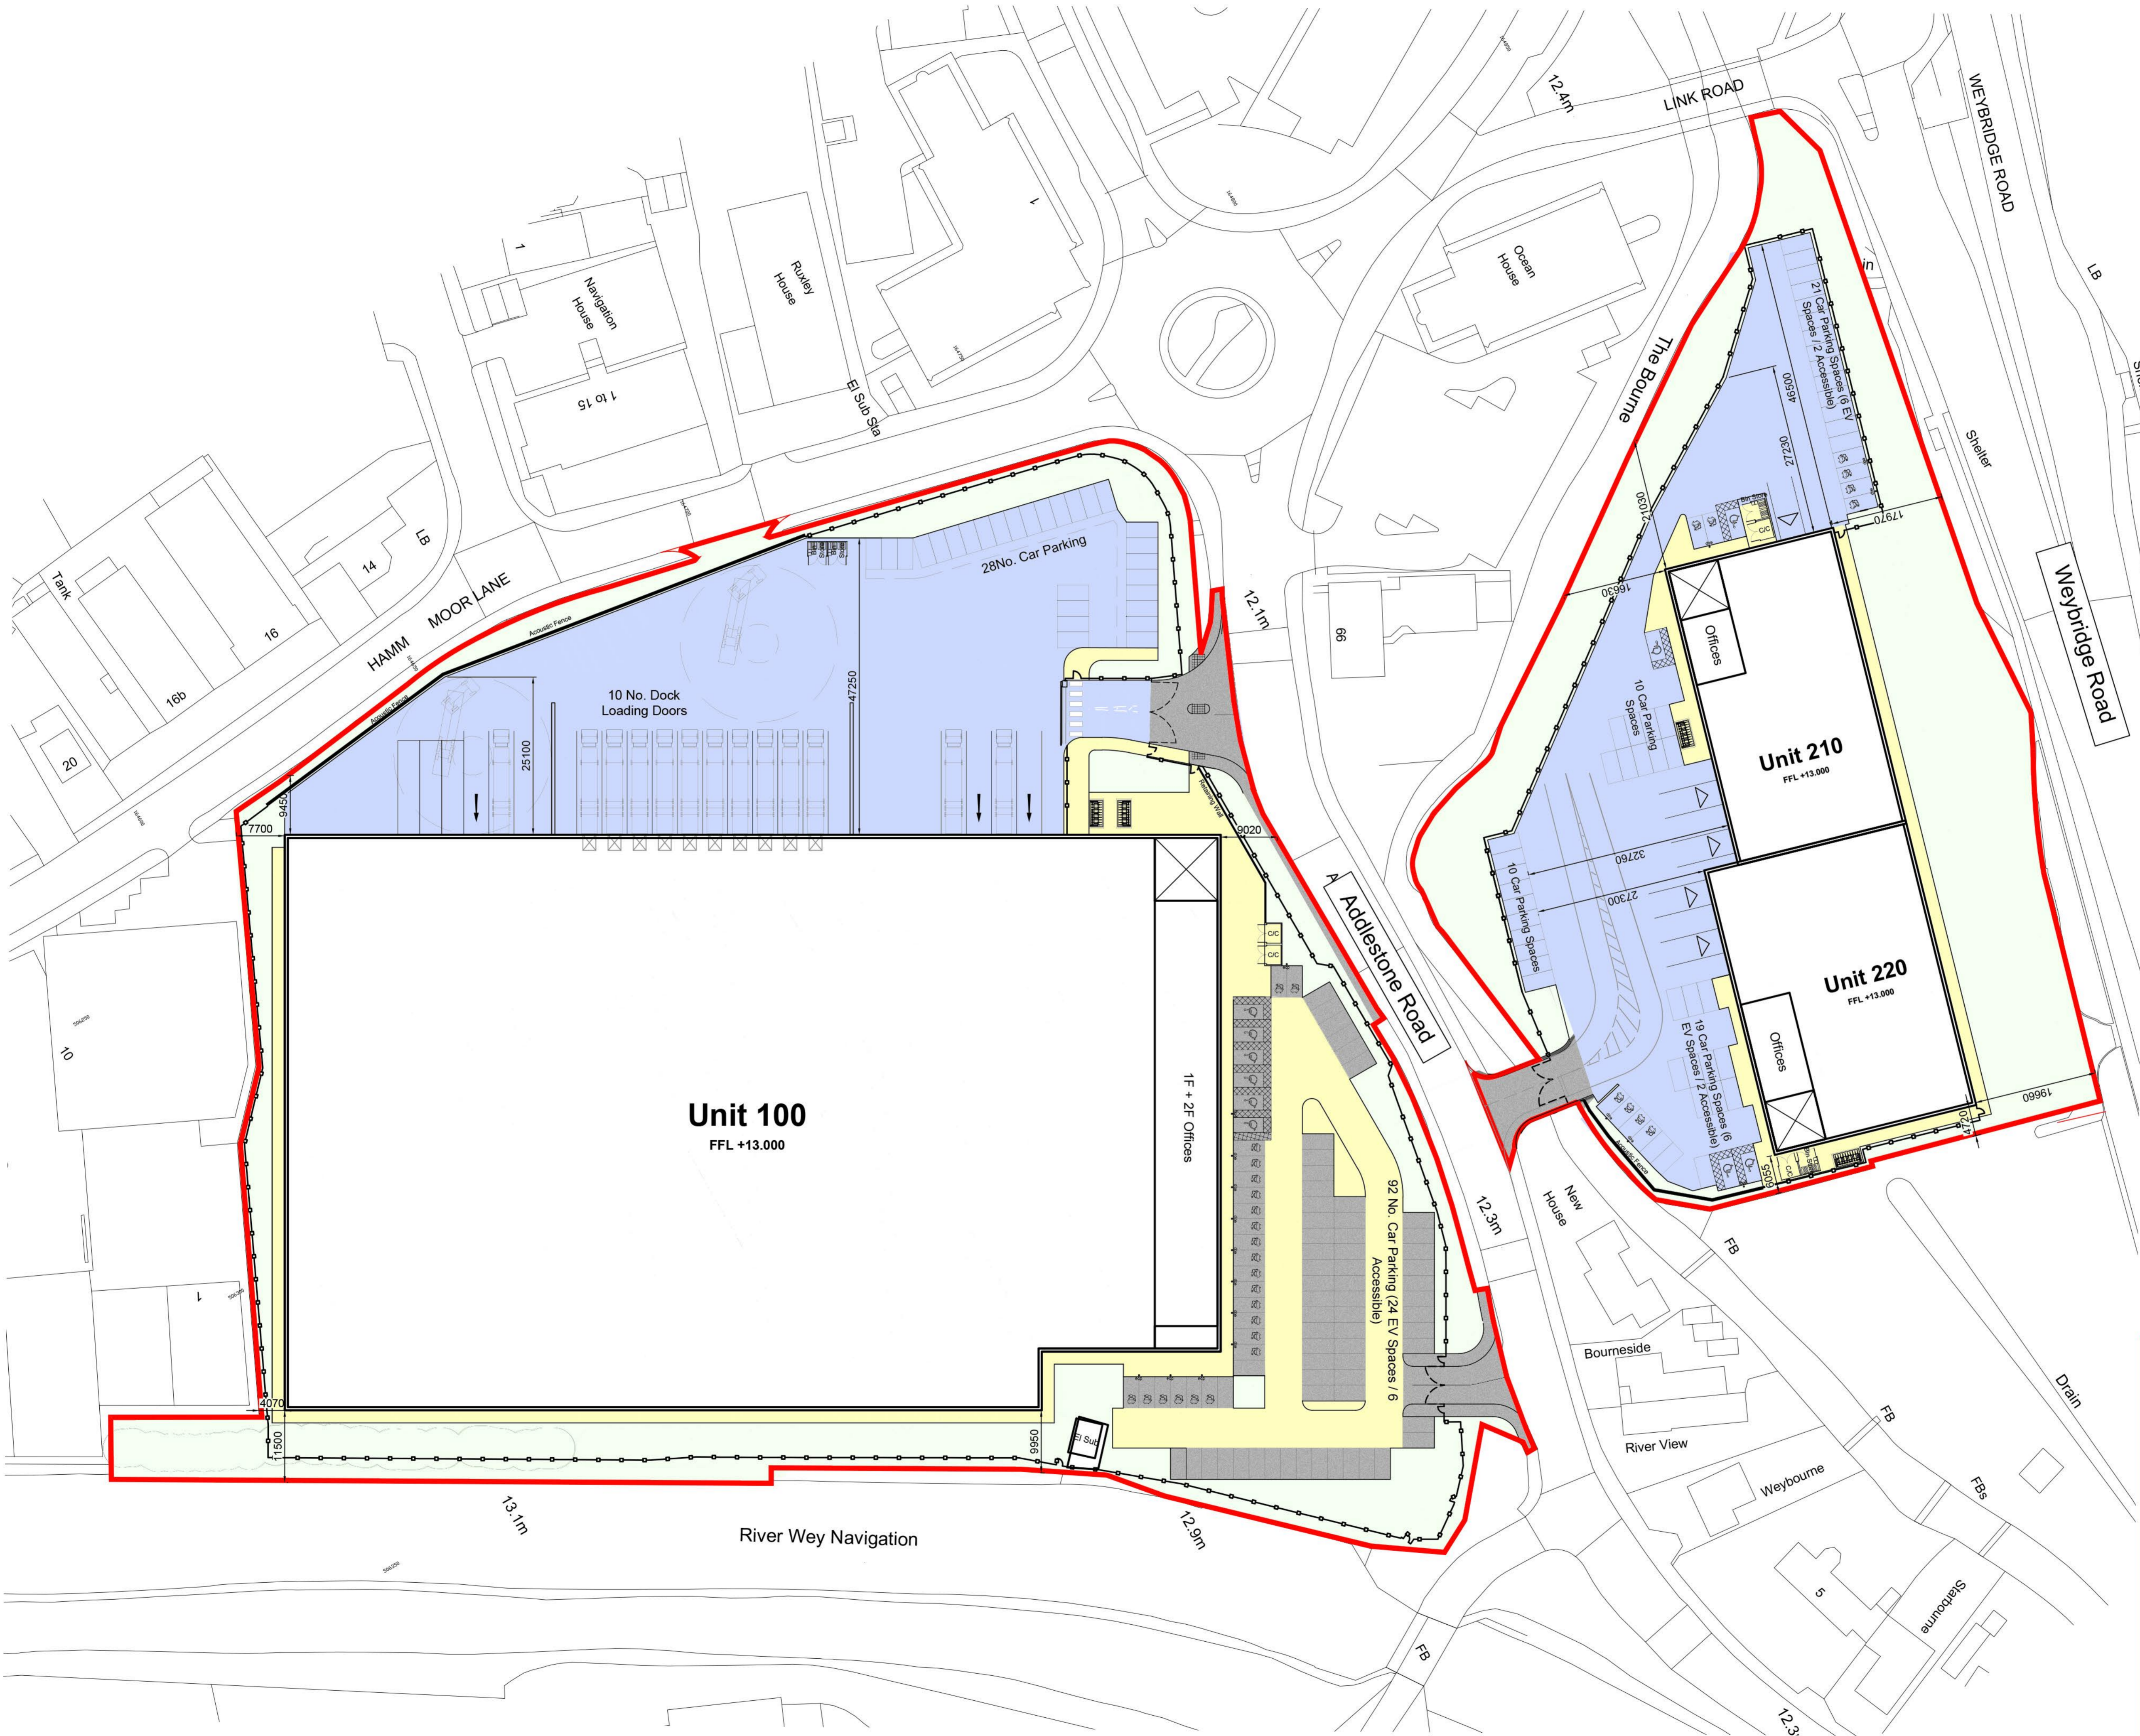

Site Layout - External Finishes scale 1:500

10m SCALE 1:500

E	2 No. Dock doors omitted	AMQ	MT	29.04.22
rev	amendments	by	ckd	date

Weybridge Business Park, Weybridge

External Finishes



RIBA PoW Stage:	2 - Concept Design
Document Suitability:	S1
Drawn / Checked:	LAH / MT
Date:	25.01.22
Scale:	1:500 A1
UMC Project Number:	21490
Document Reference:	Drawing no: Revision:
21490 - UMC - ZZZZ - SI - DR - A	0701 E

PLANNING
 THIS DRAWING IS TO BE USED FOR THE STATED PURPOSE ONLY AND SHOULD NOT BE USED FOR ANY OTHER