

This drawing may contain Ordnance Survey material by permission of Ordnance Survey on behalf of the Controller of Her Majesty's Stationery Office © Crown Copyright 2019. All rights reserved. Reference number 010031673.  
OS Open data / © Natural England / © DEFRA / © DECC / © English Heritage. Aerial Photography - ESRI, DigitalGlobe, GeoEye, i-cubed, USDA FSA, USGS, AEX, Getmapping, Aerogrid, IGN, IGP, swisstopo, the GIS User Community

No dimensions are to be scaled from this drawing. All dimensions are to be checked on site. Area measurements for indicative purposes only.  
© LDA Design Consulting Ltd. Quality Assured to BS EN ISO 9001 : 2015  
Sources Ordnance Survey


P2 For Planning DPU 28.04.22  
P1 For Planning DPU 12.04.22  
REV. DESCRIPTION APP. DATE

ISSUED BY Peterborough T: 01733 310 471  
DATE April 2022 DRAWN MSO  
SCALE@A1 1:500 CHECKED DPu  
STATUS Planning APPROVED DPu

DRAWING TITLE  
General Arrangement Plan  
Softworks Proposals

DWG. NO 8404\_102

Z:\MHA\_Weybridge\_BPT\CAD\DRAWINGS\MHA\_102.DWG

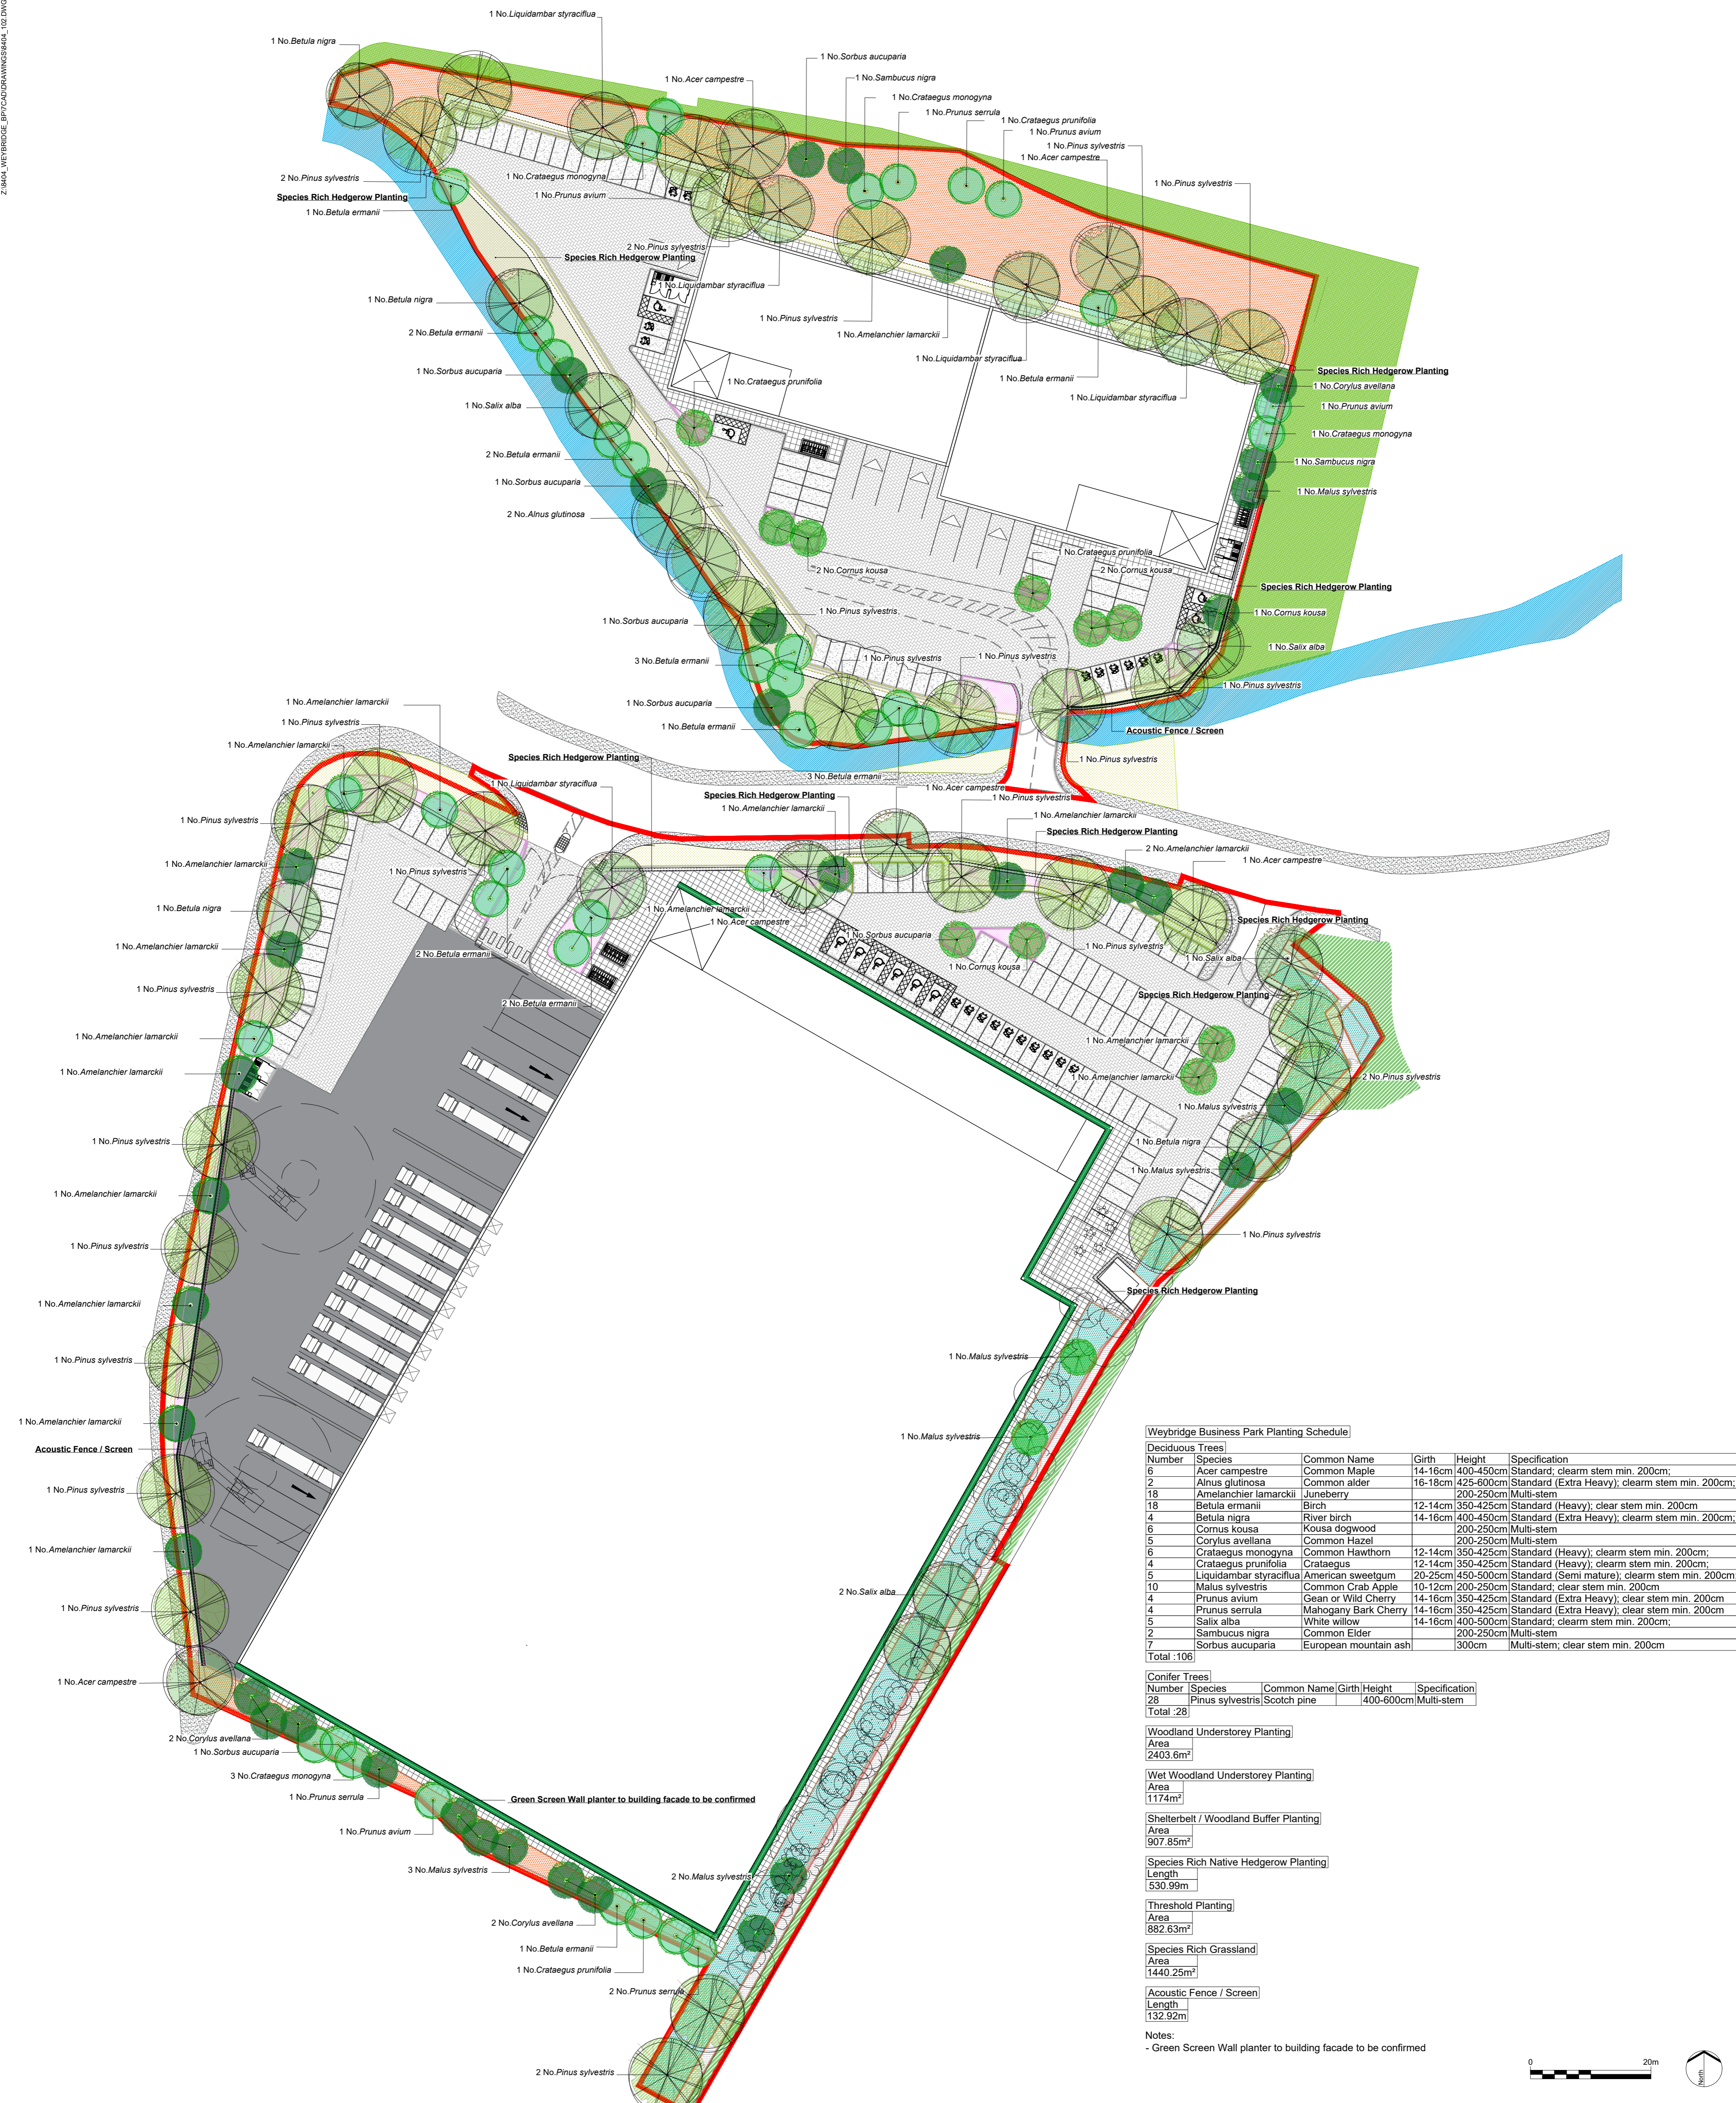

**Weybridge Business Park Planting Schedule**

Deciduous Trees					
Number	Species	Common Name	Girth	Height	Specification
6	Acer campestre	Common Maple	14-16cm	400-450cm	Standard; clear stem min. 200cm;
2	Alnus glutinosa	Common alder	16-18cm	425-600cm	Standard (Extra Heavy); clear stem min. 200cm;
18	Amelanchier lamarckii	Juneberry		200-250cm	Multi-stem
18	Betula ermanii	Birch	12-14cm	350-425cm	Standard (Heavy); clear stem min. 200cm
4	Betula nigra	River birch	14-16cm	400-450cm	Standard (Extra Heavy); clear stem min. 200cm;
6	Cornus kousa	Kousa dogwood		200-250cm	Multi-stem
5	Corylus avellana	Common Hazel		200-250cm	Multi-stem
6	Crataegus monogyna	Common Hawthorn	12-14cm	350-425cm	Standard (Heavy); clear stem min. 200cm;
4	Crataegus prunifolia	Crataegus	12-14cm	350-425cm	Standard (Heavy); clear stem min. 200cm;
5	Liquidambar styraciflua	American sweetgum	20-25cm	450-500cm	Standard (Semi mature); clear stem min. 200cm;
10	Malus sylvestris	Common Crab Apple	10-12cm	200-250cm	Standard; clear stem min. 200cm
4	Prunus avium	Gean or Wild Cherry	14-16cm	350-425cm	Standard (Extra Heavy); clear stem min. 200cm
4	Prunus serrula	Mahogany Bark Cherry	14-16cm	350-425cm	Standard (Extra Heavy); clear stem min. 200cm
5	Salix alba	White willow	14-16cm	400-500cm	Standard; clear stem min. 200cm;
2	Sambucus nigra	Common Elder		200-250cm	Multi-stem
7	Sorbus aucuparia	European mountain ash		300cm	Multi-stem; clear stem min. 200cm
Total :106					

Conifer Trees					
Number	Species	Common Name	Girth	Height	Specification
28	Pinus sylvestris	Scotch pine		400-600cm	Multi-stem
Total :28					

Woodland Understorey Planting	
Area	Value
Area	2403.6m <sup>2</sup>

Wet Woodland Understorey Planting	
Area	Value
Area	1174m <sup>2</sup>

Shelterbelt / Woodland Buffer Planting	
Area	Value
Area	907.85m <sup>2</sup>

Species Rich Native Hedgerow Planting	
Length	Value
Length	530.99m

Threshold Planting	
Area	Value
Area	882.63m <sup>2</sup>

Species Rich Grassland	
Area	Value
Area	1440.25m <sup>2</sup>

Acoustic Fence / Screen	
Length	Value
Length	132.92m

Notes:  
- Green Screen Wall planter to building facade to be confirmed

