



- Dimensions are in millimeters, unless stated otherwise.
 - It is the recipient's responsibility to print this document to the correct scale.
 - All relevant drawings and specifications should be read in conjunction with this drawing.

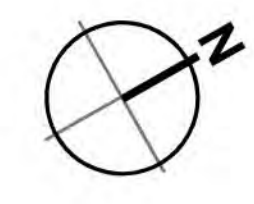

- MATERIALS KEY**
- Proposed Soft Landscape
 - Gravel Chippings
 - Proposed Concrete Service Yard
 - Block Paving
 - Tarmac

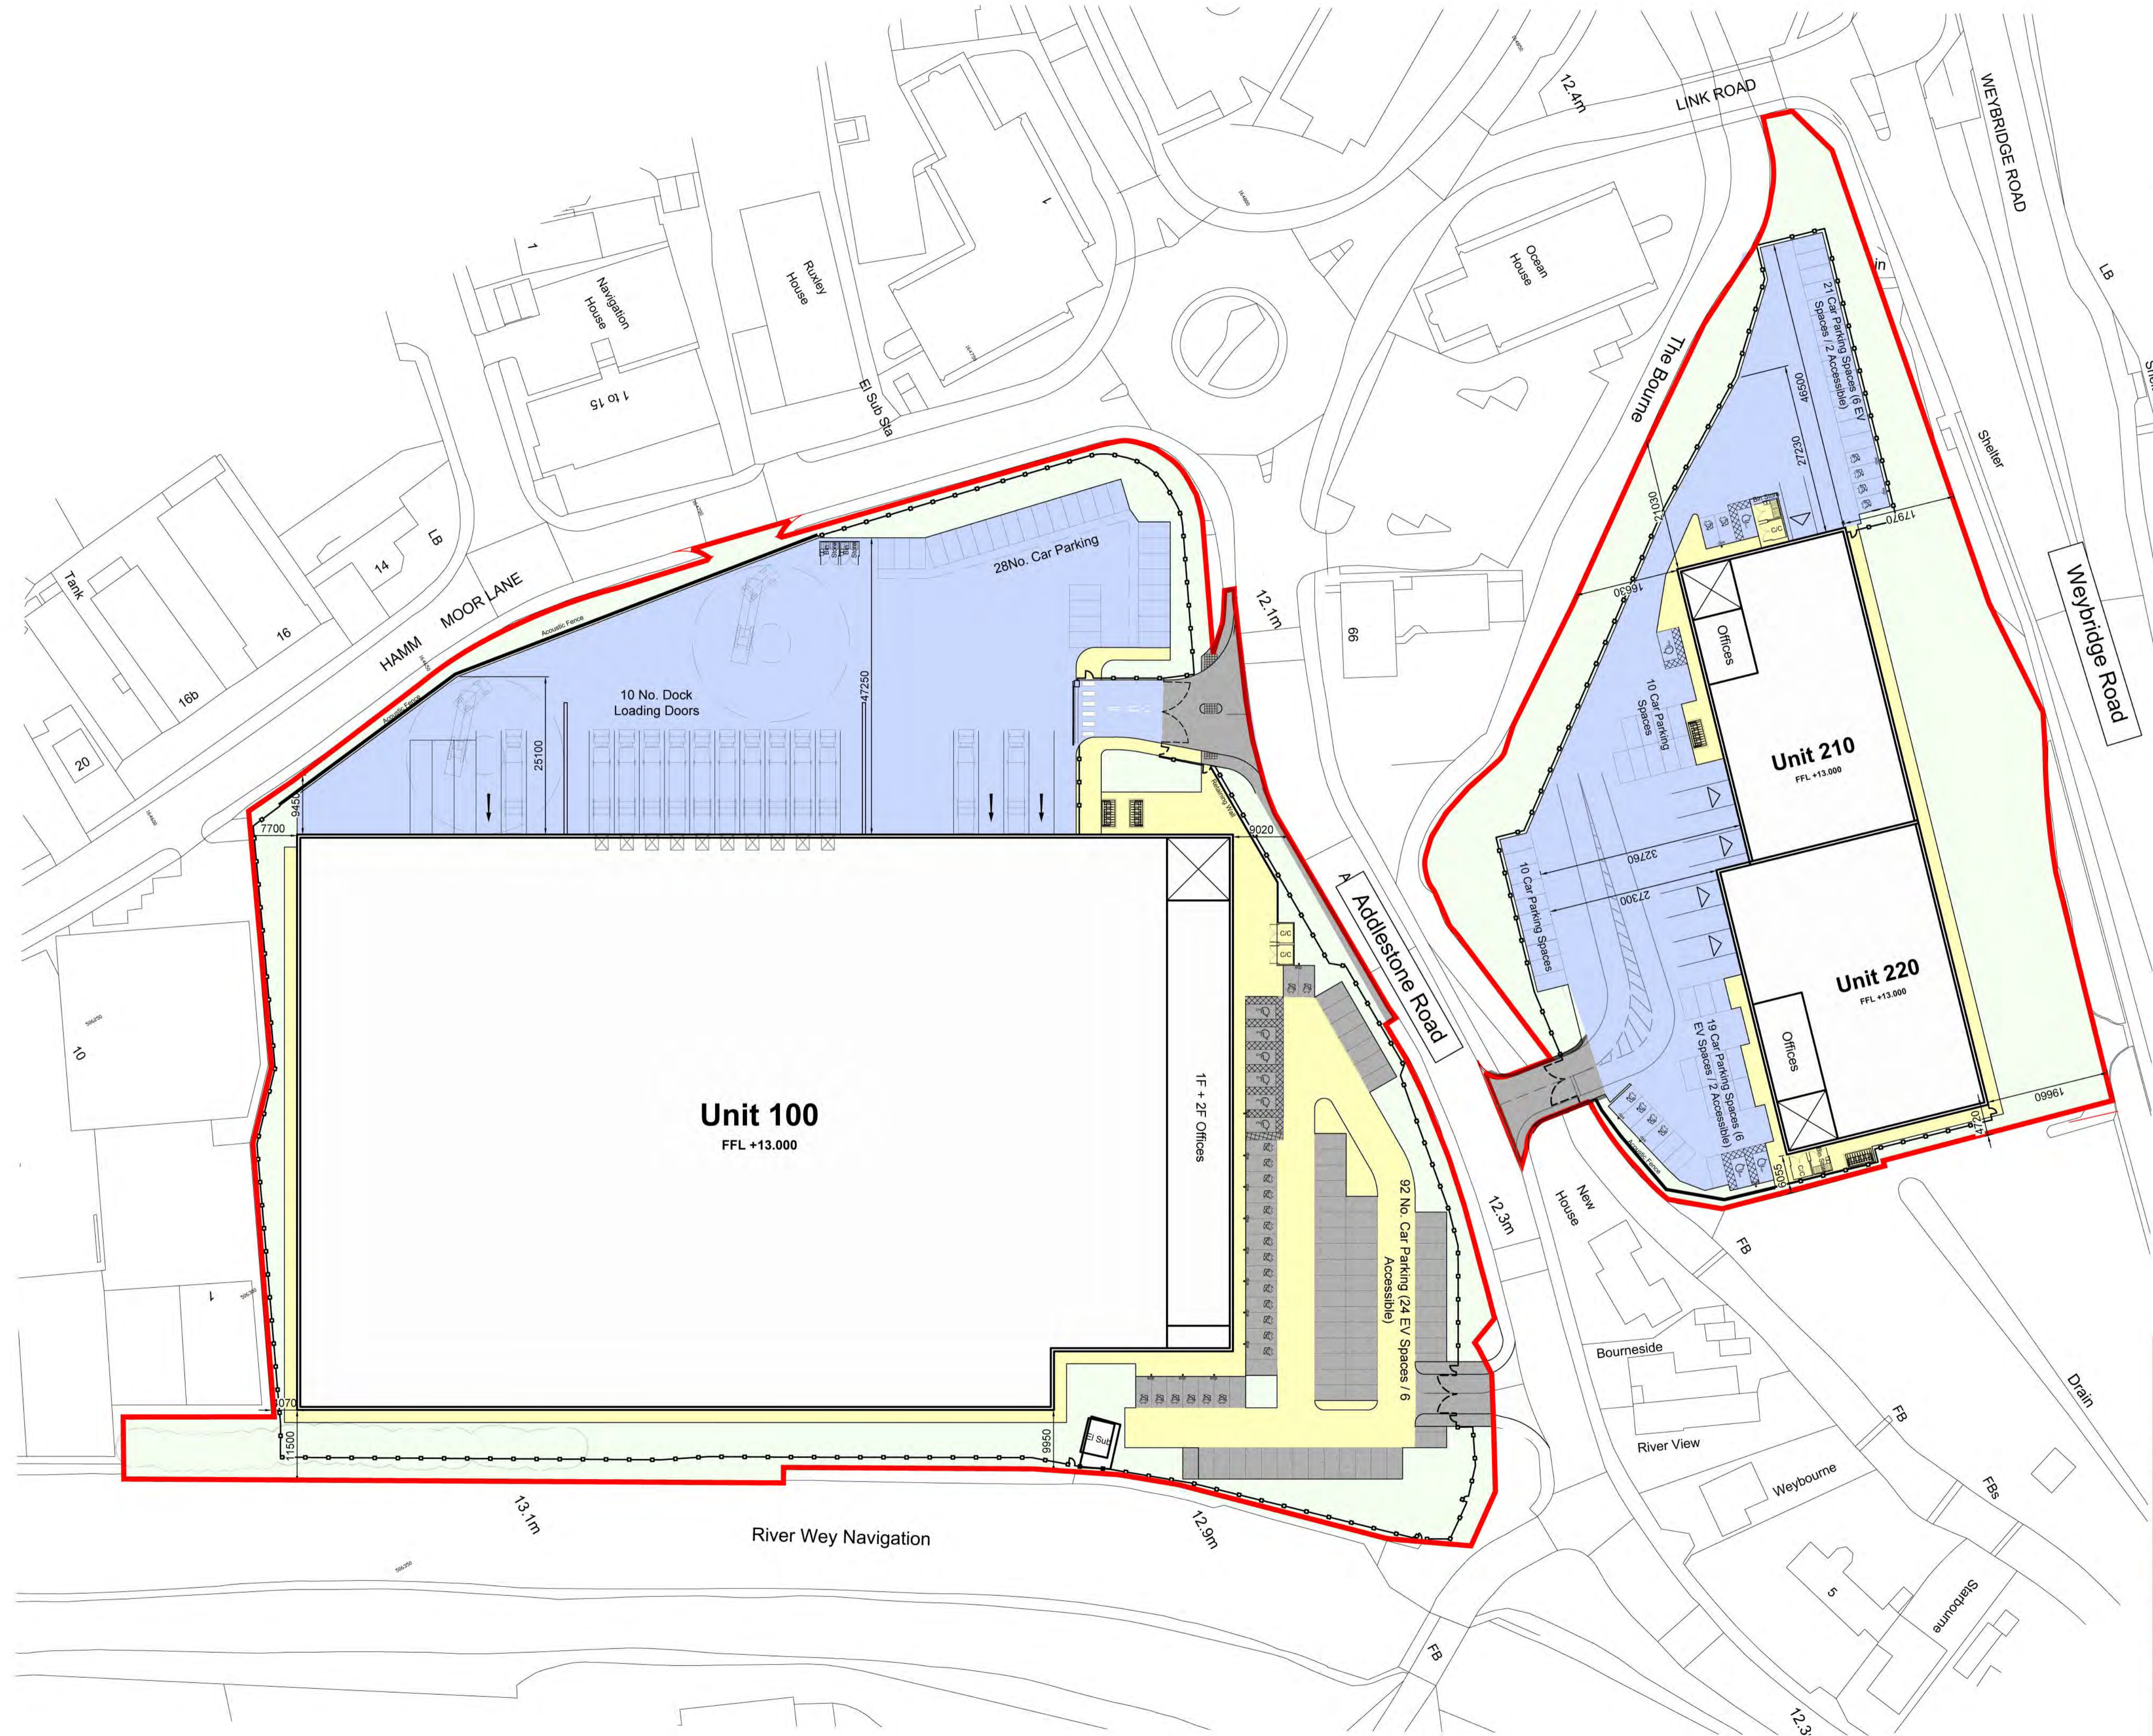

| | | | | |
|-----|--|-----|-----|----------|
| F | Red line boundary revised in line with Savills comments dated 06.06.22 | AMQ | AJL | 17.06.22 |
| E | 2 No. Dock doors omitted | AMQ | MT | 29.04.22 |
| rev | amendments | by | ckd | date |

Weybridge Business Park, Weybridge

External Finishes



| | |
|----------------------------------|-----------------------|
| RIBA PoW Stage: | 2 - Concept Design |
| Document Suitability: | S1 |
| Drawn / Checked: | LAH / MT |
| Date: | 25.01.22 |
| Scale: | 1:500 A1 |
| UMC Project Number: | 21490 |
| Document Reference: | Drawing no: Revision: |
| 21490 - UMC - ZZZZ - SI - DR - A | 0701 F |

PLANNING
 THIS DRAWING IS TO BE USED FOR THE STATED PURPOSE ONLY AND SHOULD NOT BE USED FOR ANY OTHER

Site Layout - External Finishes Scale 1:500

