

This drawing may contain Ordnance Survey material by permission of Ordnance Survey on behalf of the Controller of Her Majesty's Stationery Office © Crown Copyright 2019. All rights reserved. Reference number 0100031673.
OS Open data / © Natural England / © DEFRA / © DECC / © English Heritage. Aerial Photography - ESRI, DigitalGlobe, GeoEye, i-cubed, USDA FSA, USGS, AEX, Getmapping, Aerogrid, IGN, IGP, swisstopo, the GIS User Community

No dimensions are to be scaled from this drawing. All dimensions are to be checked on site. Area measurements for indicative purposes only.
© LDA Design Consulting Ltd. Quality Assured to BS EN ISO 9001 : 2015
Sources Ordnance Survey

P3 Site Boundary Updated
P2 For Planning
P1 For Planning
REV. DESCRIPTION

DPu 22.06.22
DPu 28.04.22
DPu 12.04.22
APP. DATE


ISSUED BY Peterborough
DATE April 2022
SCALE@A1 1:500
STATUS Planning

T: 01733 310 471
DRAWN MSo
CHECKED DPu
APPROVED DPu

DRAWING TITLE
General Arrangement Plan
Hardworks Proposals

DWG. NO 8404_101

Z:\M4\WEYBRIDGE_BPT\CAD\DRAWINGS\M4_101.DWG

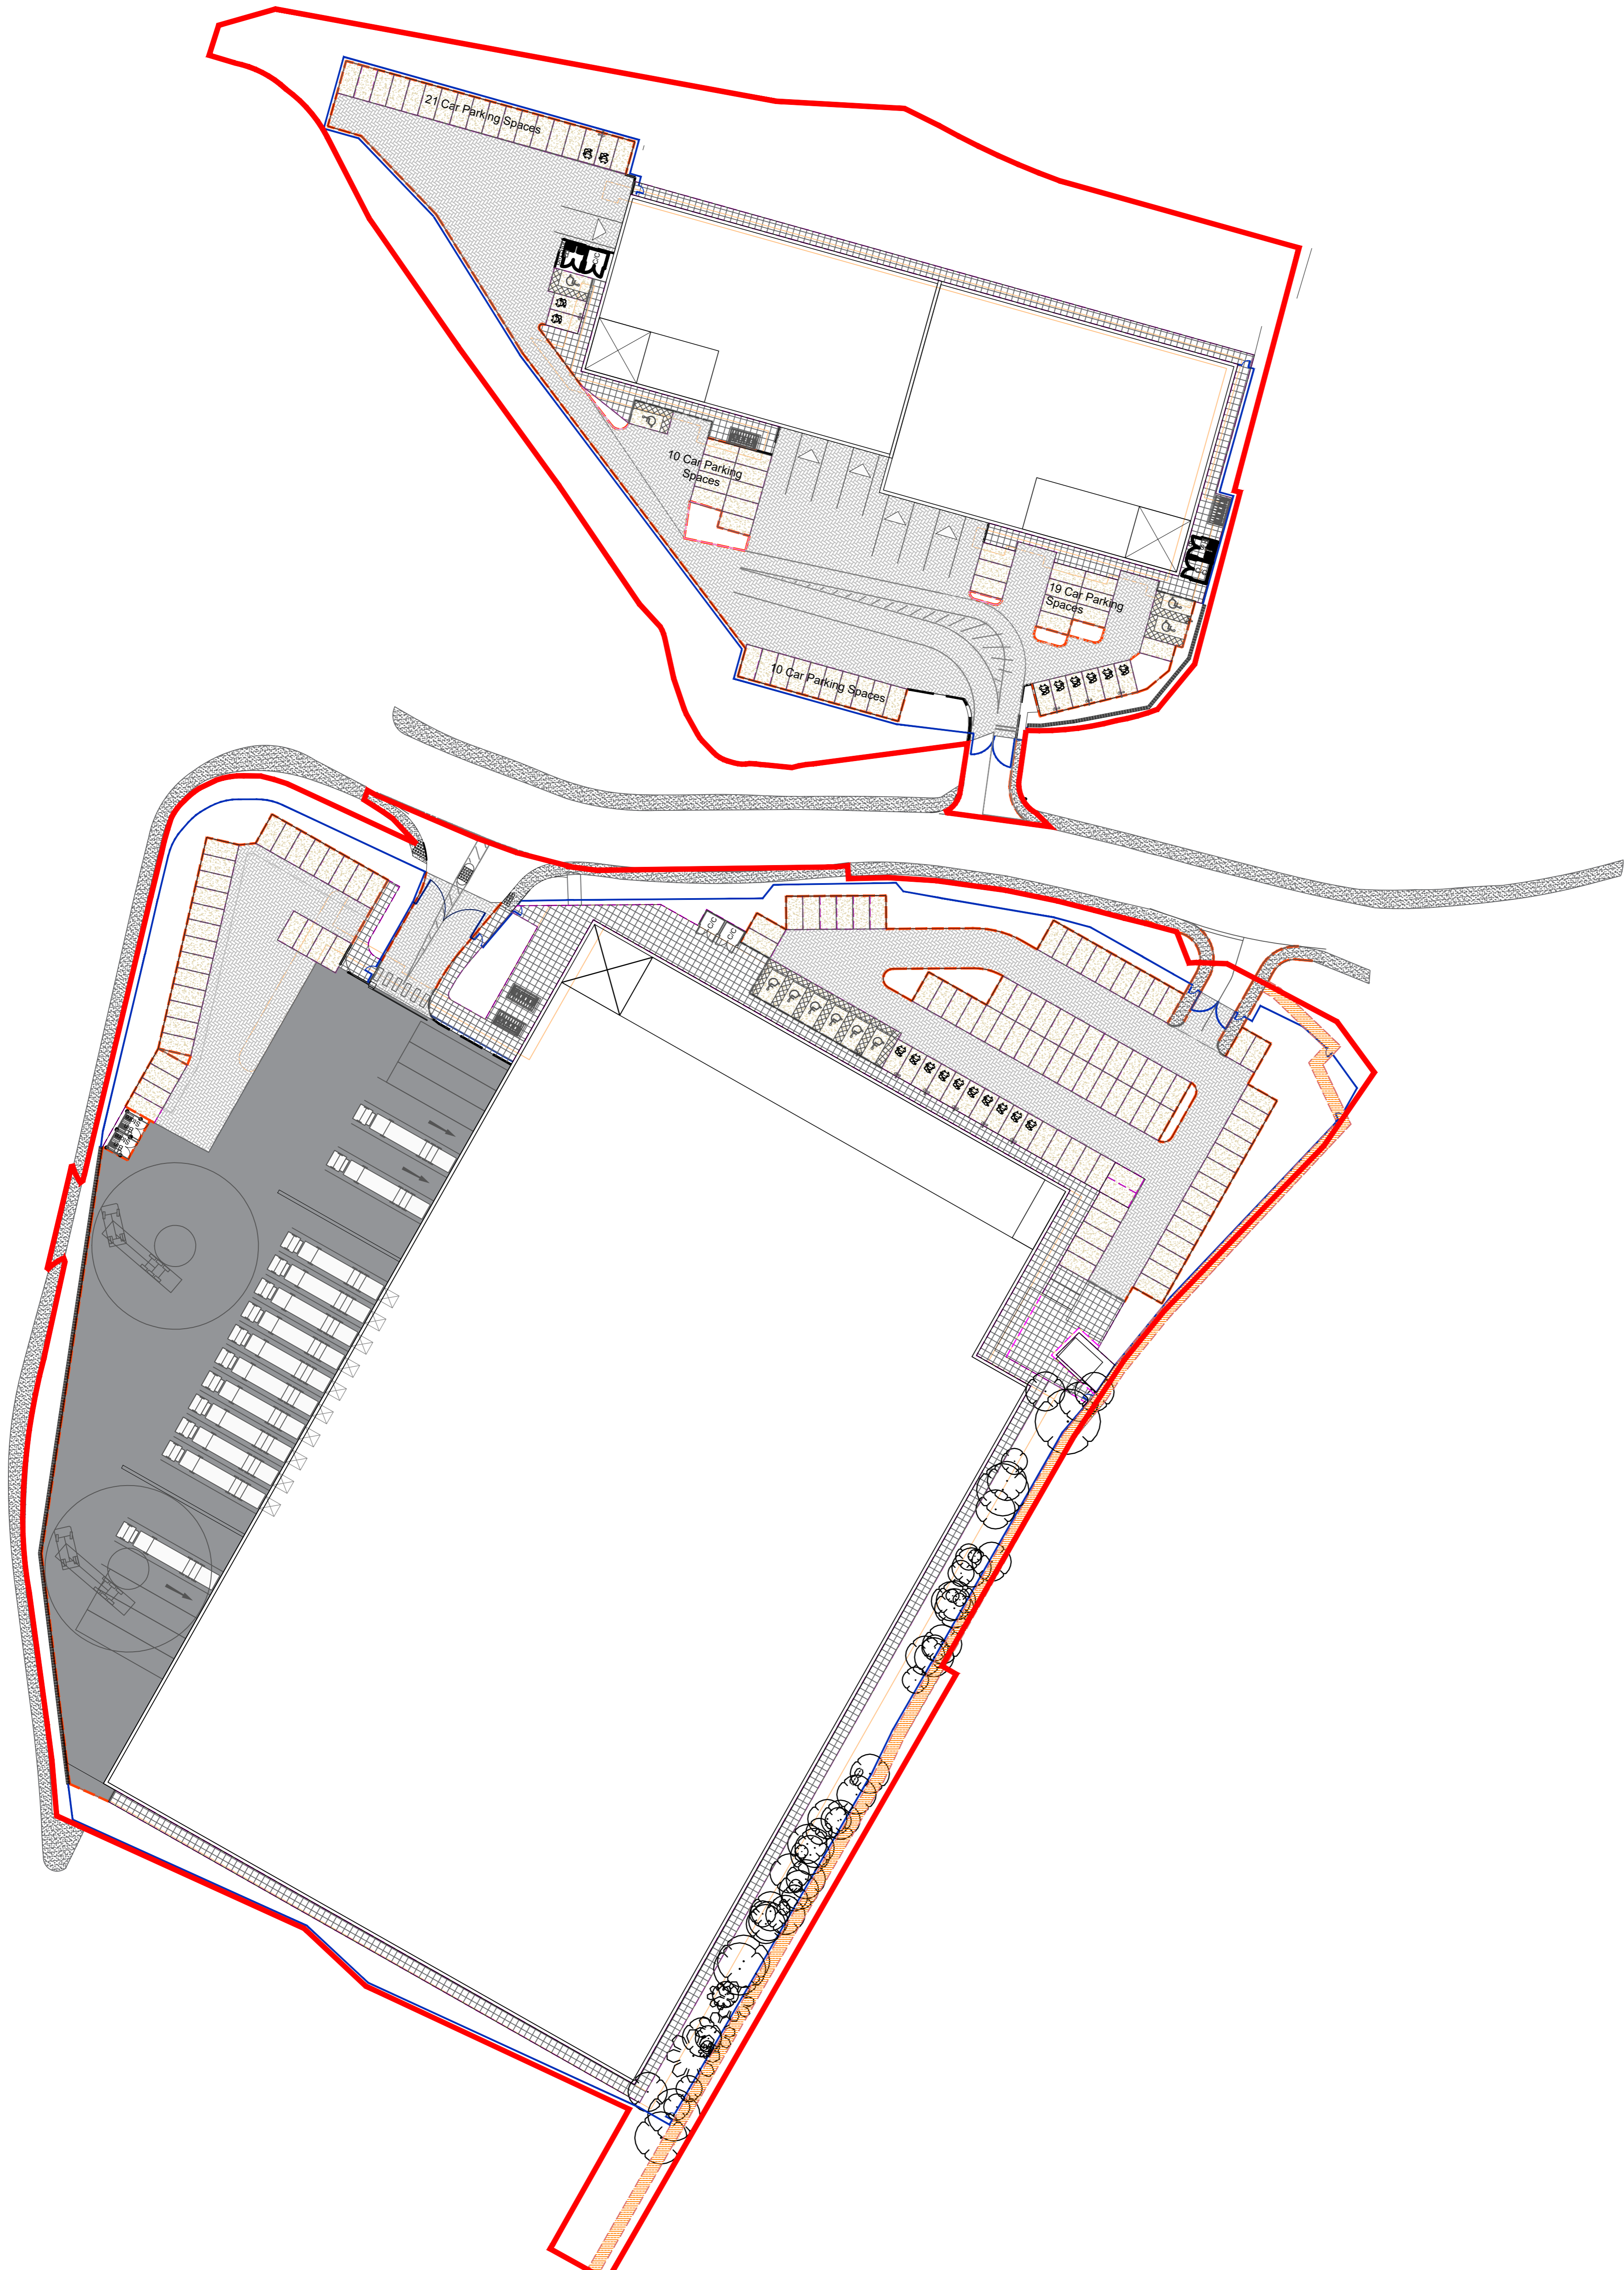

<p>LEGEND Surfaces (S)</p> <p>S1 - Concrete loading forecourt</p> <p>S2 - Existing asphalt footway around site boundary</p> <p>S3 - Concrete flag paving around building and to seating area</p> <p>S4 - Non-permeable asphalt to parking bays</p> <p>S5 - Permeable block paving within the parking circulation areas</p> <p>S6 - Bound gravel surfaced enhanced permissive path to River Wey</p> <p>S7 - Concrete blister tactile paving</p>		<p>Edges (E)</p> <p>E1 - Trief concrete kerb</p> <p>E2 - Concrete drop kerb</p> <p>E3 - Concrete pin kerb edging</p> <p>E4 - Raised concrete kerb (125mm)</p> <p>E5 - Raised concrete kerb (25mm) to parking bays</p> <p>E6 - Timber edging</p>		<p>Furniture / Fencing / Gates (F)</p> <p>F1 - Picnic table and bench</p> <p>F2 - Bollard</p> <p>F3 - Boundary Fencing</p> <p>F4 - Vehicle access gates</p> <p>F5 - Pedestrian access gates</p> <p>F6 - Bike shelter</p> <p>F7 - Bin Storage</p> <p>Existing Contours</p>	
--	--	--	--	--	--

