


- Dimensions are in millimeters, unless stated otherwise.
 - Scaling of this drawing is not recommended.
 - It is the recipient's responsibility to print this document to the correct scale.
 - All relevant drawings and specifications should be read in conjunction with this drawing.

Internal arrangement shown for illustrative purposes only.

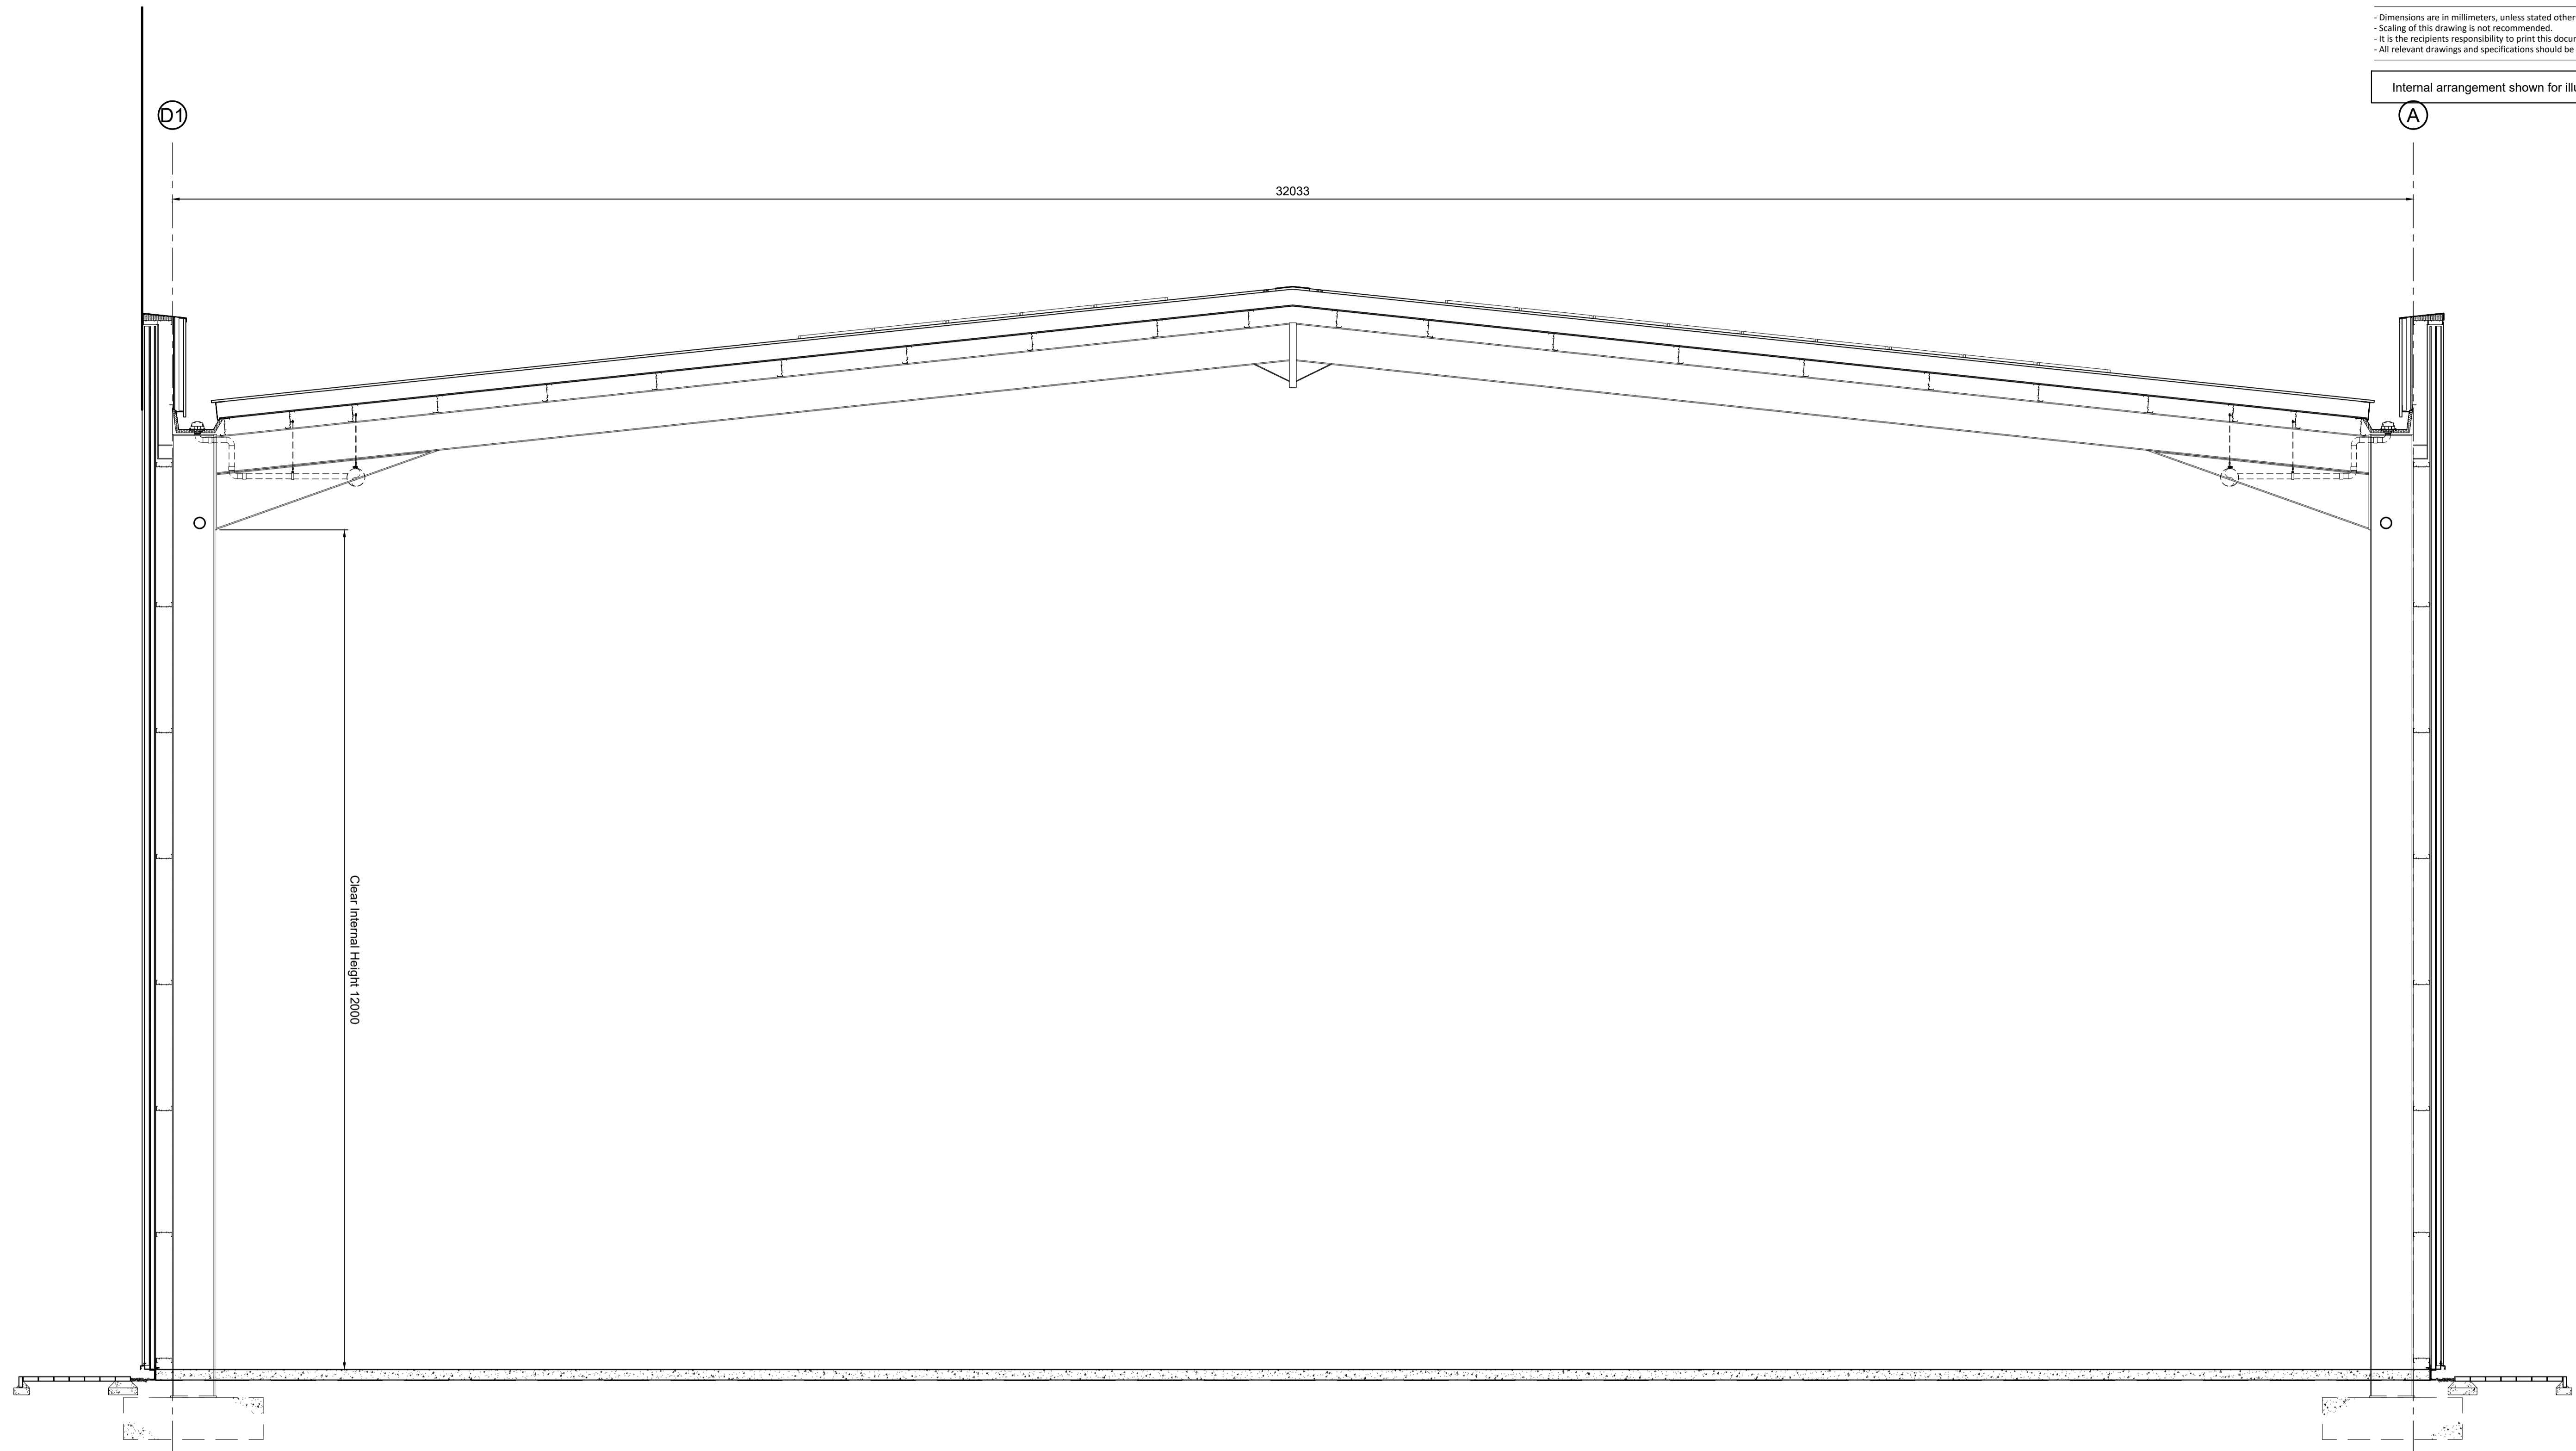

Cross Section
 Scale 1:50

rev	amendments	by	ckd	date
-----	------------	----	-----	------

Weybridge Business Park, Weybridge

Unit 210 & 220 - Proposed Section



Newark Beacon, Cafferata Way, Newark, Nottinghamshire NG24 2TN
 t. +44 (0)1636 653027 e. info@umcarchitects.com

RIBA PoW Stage:	2 - Concept Design
Document Suitability:	ZZ
Drawn / Checked:	LAH / MT
Date:	02.02.22
Scale:	1:50 A1
UMC Project Number:	21490

Document Reference:	Drawing no:	Revision:
21490 - UMC - 0100 - ZZ - DR - A	1025	A

PLANNING
 THIS DRAWING IS TO BE USED FOR THE STATED PURPOSE ONLY AND SHOULD NOT BE USED FOR ANY OTHER

