

This drawing may contain Ordnance Survey material by permission of Ordnance Survey on behalf of the Controller of Her Majesty's Stationery Office. © Crown Copyright 2019. All rights reserved. Reference number 010031673.

OS Open data © Natural England / © DEFRA / © DECC / © English Heritage. Aerial Photography - ESRI, DigitalGlobe, GeoEye, i-ubel, USDA FSA, USDA, AEX, Geoporting, Aerovig, IGN, JRC/SwissTopo, the GIS User Community

No dimensions are to be scaled from this drawing. All dimensions are to be checked on site. Area measurements for indicative purposes only.

© LDA Design Consulting Ltd. Quality Assured to BS EN ISO 9001:2015

Sources: Ordnance Survey

P5	Planting to the south updated	DPU	20.10.22
P4	Site Layout Updated to Revision V	DP	18.10.22
P3	Site Layout Updated to Revision R	DPU	11.10.22
P2	Site Layout Updated to Revision T	DPU	27.09.22
P1	For Planning	DPU	30.06.22
REV.	DESCRIPTION	APP.	DATE


PROJECT TITLE
Weybridge Business Park

ISSUED BY Peterborough T: 01733 310 471
DATE October 2022 DRAWN MSo
SCALE@A1 1:500 CHECKED DPU
STATUS Planning APPROVED DPU

DRAWING TITLE
General Arrangement Plan
Softworks Proposals
Planting Plan

DWG. NO 8404_200_P4

Z:\8404_Weybridge_Business_Park\Drawings\8404_200_P4.dwg

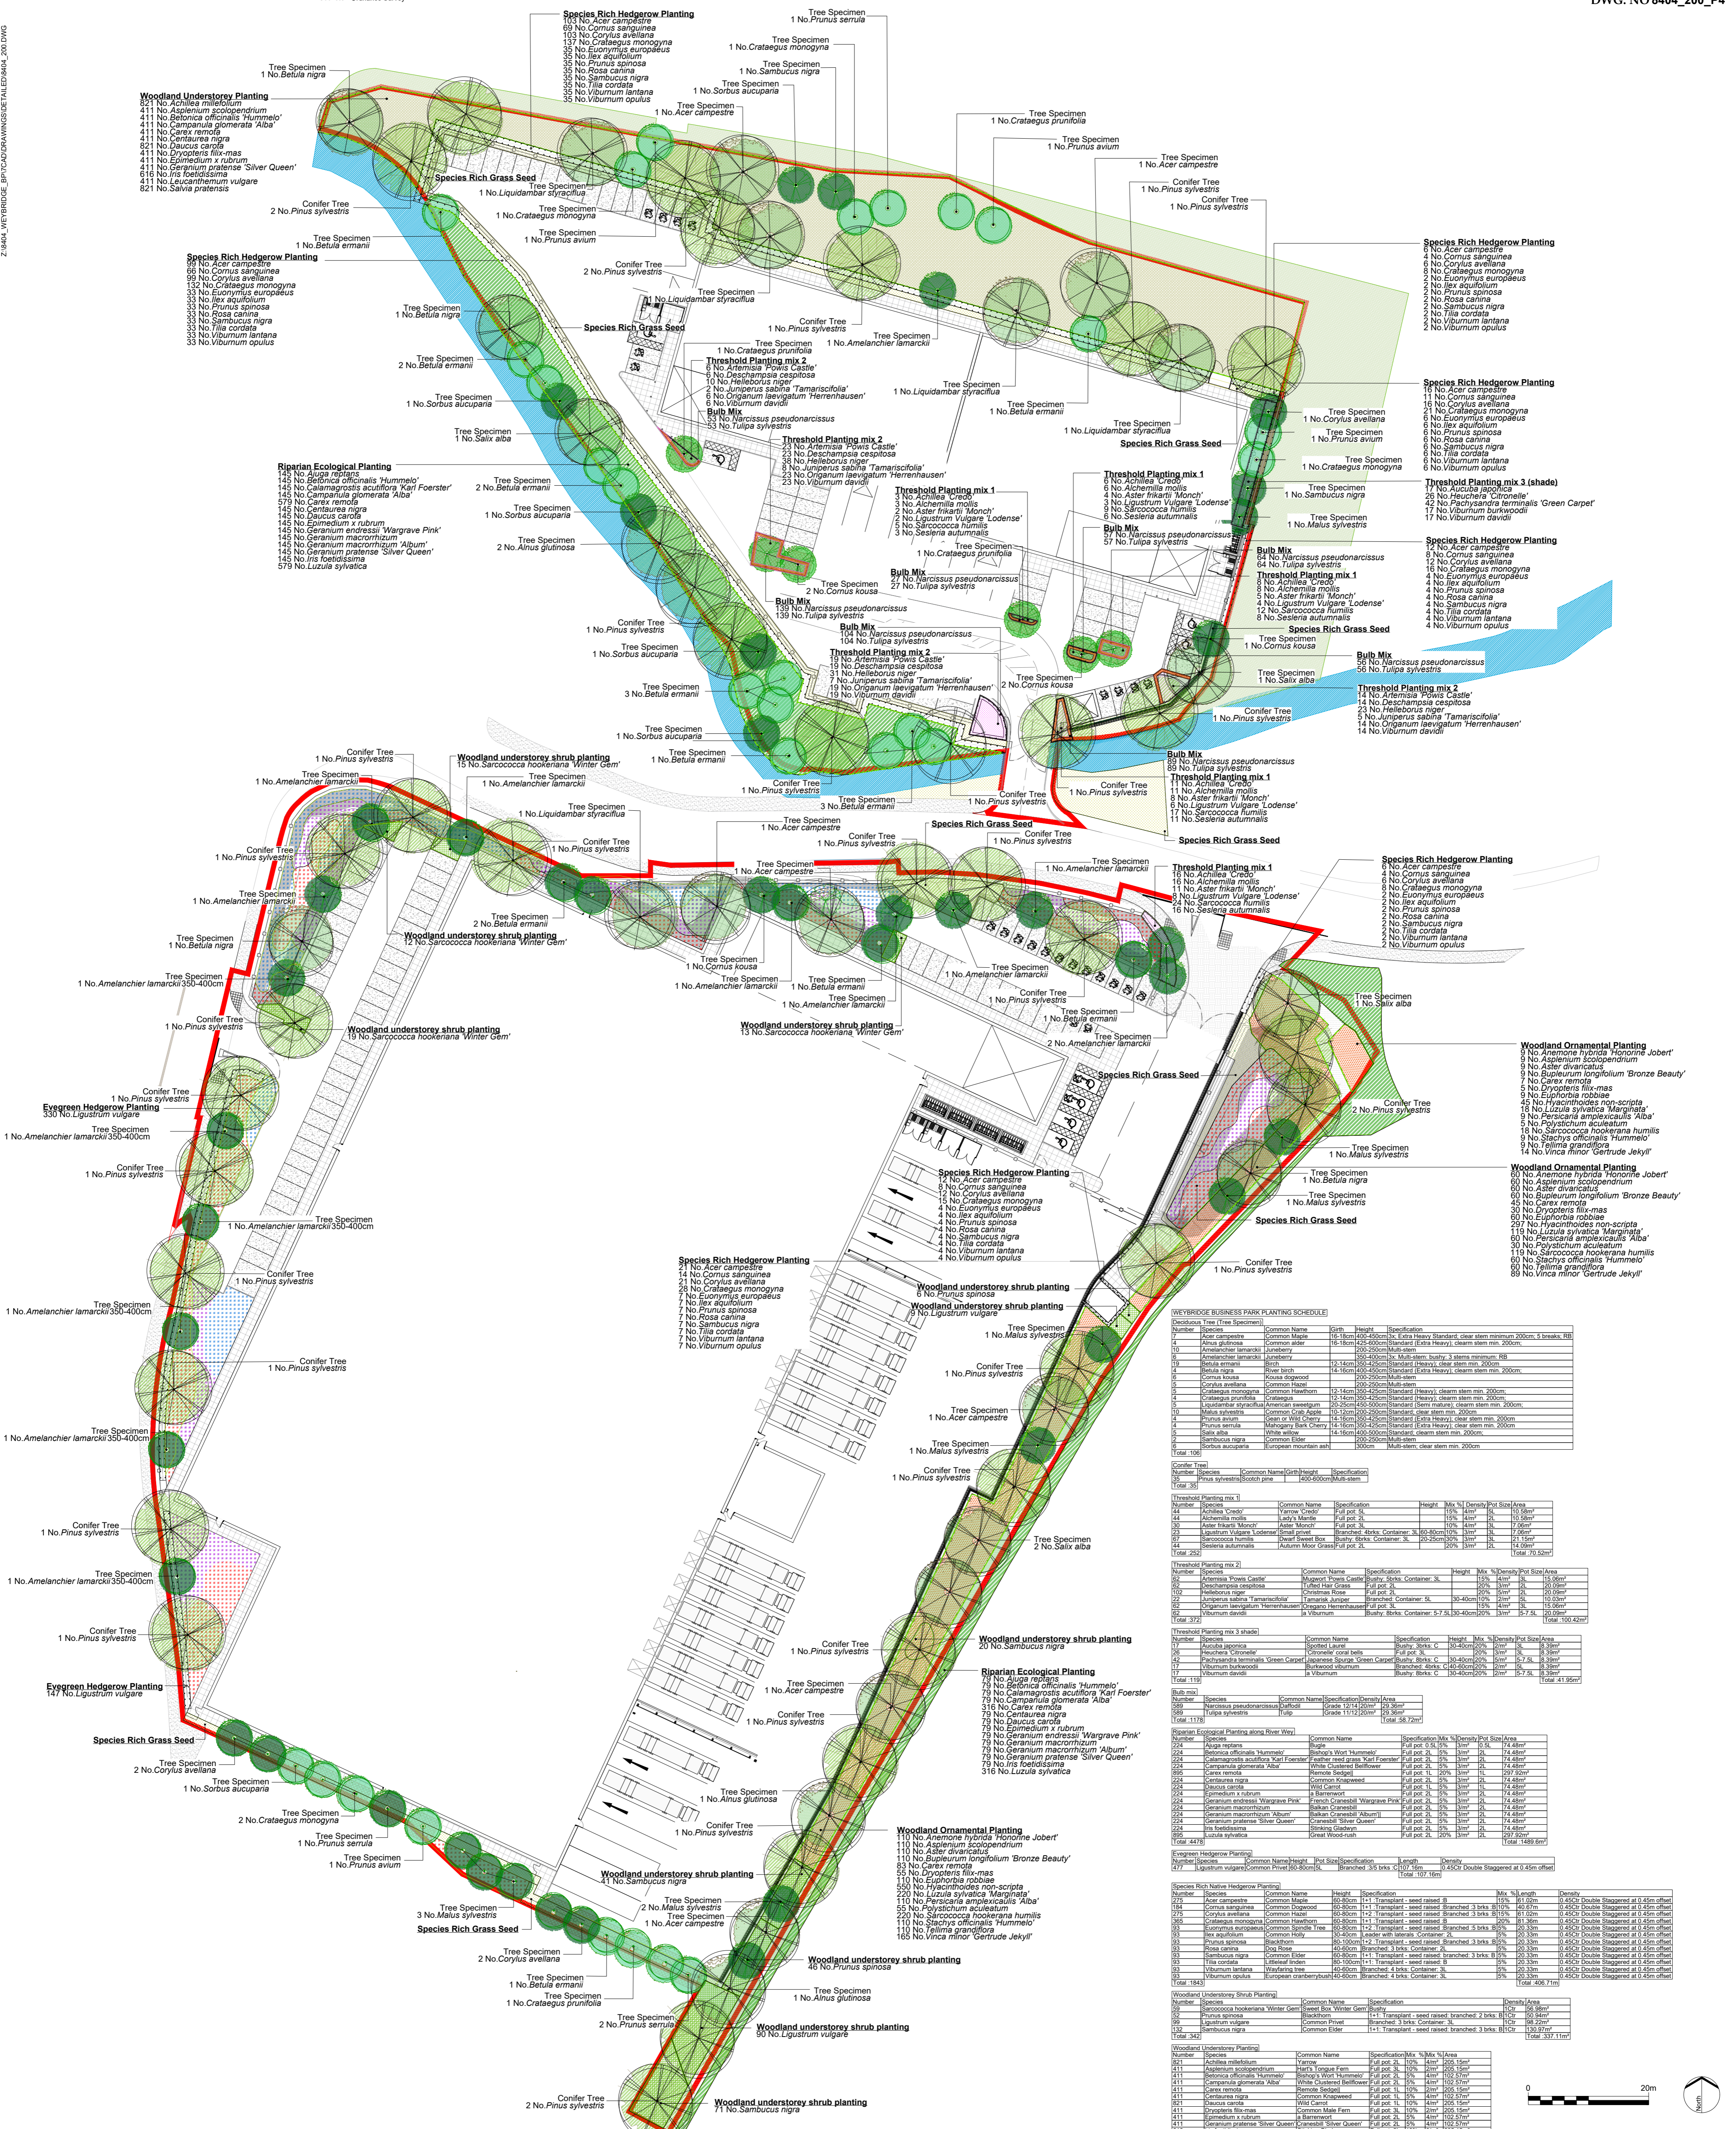

LEGEND		
	Site boundary	
	Existing Water / Marginal Planting (varies 0.4m - 1.2m) to be maintained	
	P - Acoustic Fence / Screen (4m ht approx) (Mobile No/Stop or equivalent)	
	P - Hedgerow Planting	
	P - Matrix Planting	
	P - Woodland Understorey Shrub Planting	
	P - Species Rich Grassland	
	P - Species Rich Grass Seed	
	P - Woodland Understorey Planting	
	P - Woodland Ornamental Planting	
	P - Bulbs Planting	
	P - Threshold Planting	
	P - Riparian Ecological Planting Along River Wey and River Bourne	
	P - Evergreen Hedgerow Planting	
	P - Woodland Understorey Planting	

